


LAT. N, DIST. 0, S.S. #12


LAT. P, DIST. 6, S.S. #12

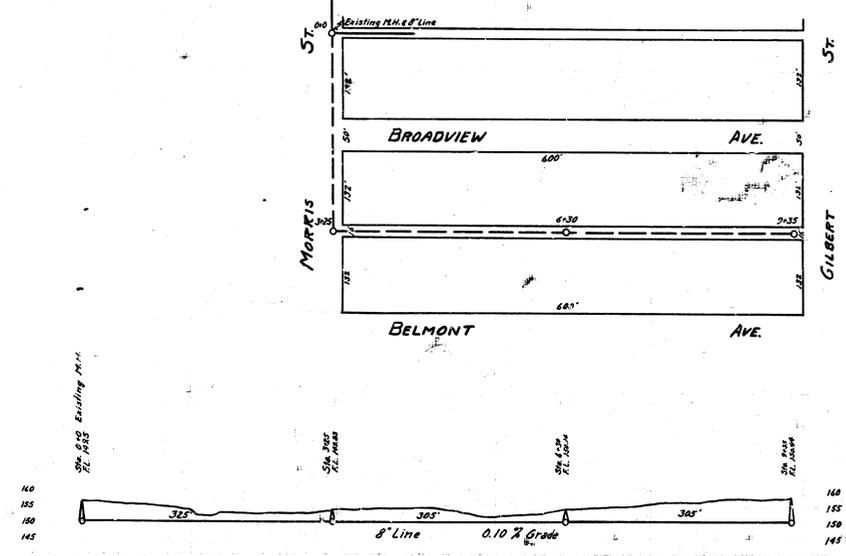

B.M. Elev. 152.62 South end of curb N.E. cor. Broadview & Morris  
153.98 Spike in pole N. side Morris bet. Broadview & Belmont

LAYOUT OF  
LAT. N, DIST. 0, SS. #12

Engineering Department  
City of Wichita Kansas  
P.L. Brockway City Engineer

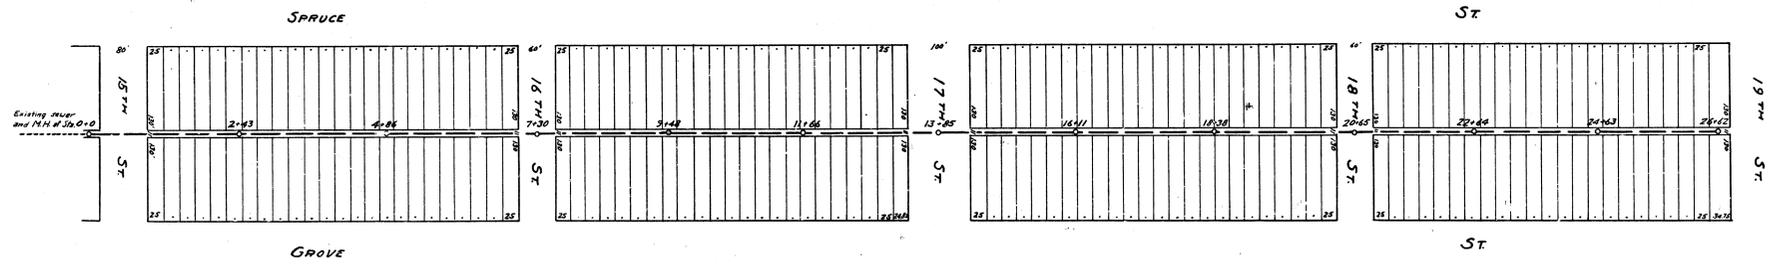

Scale 1"=100'

