



B.M. 118.02 North end cb. S.W. corner 15th and Ash.

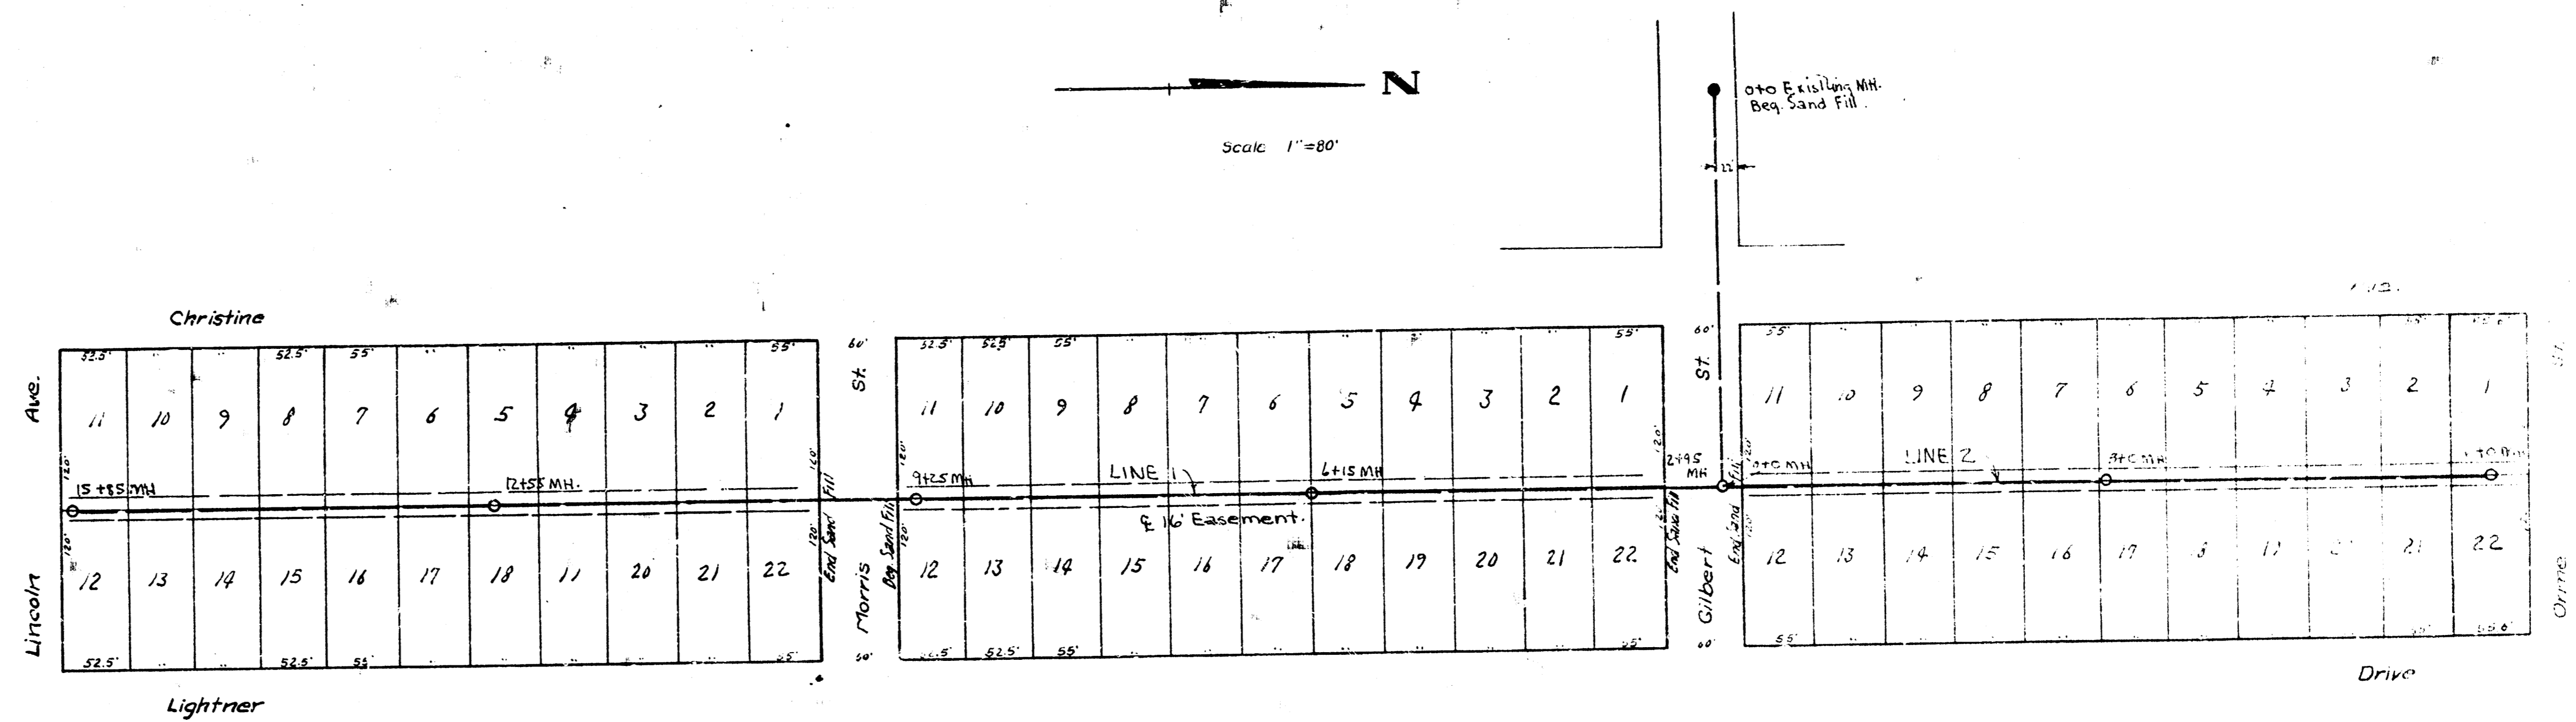

B.M. 166.28 N.E. corner of Porch. House No. 701 Casa Loma.

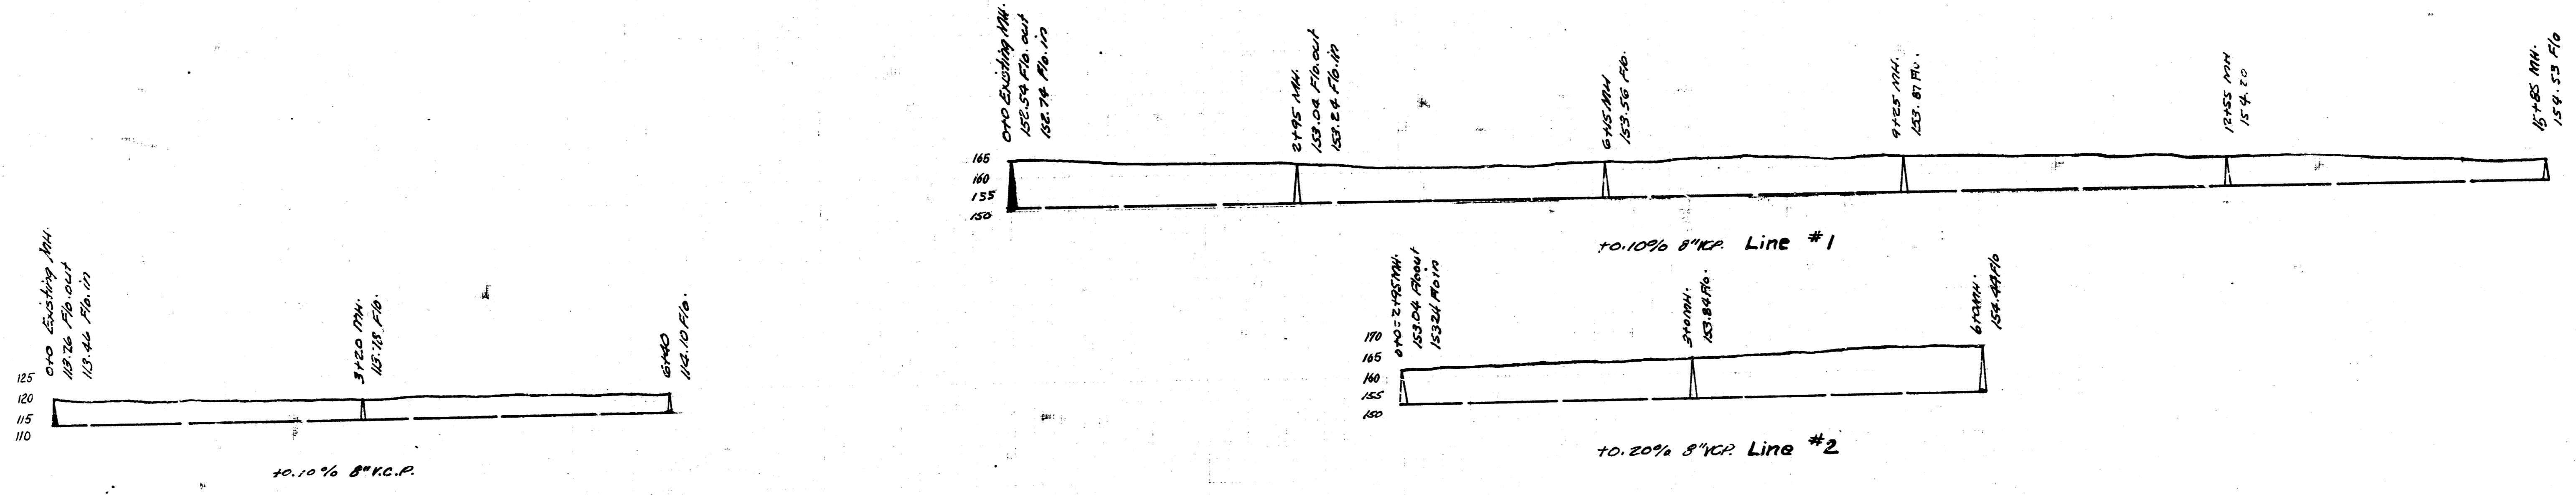

L.A.T. 40, DIST. D.C.S. 55 #12  
 L.A.T. 0, DIST. 0 S.S. #12  
 CITY OF WICHITA, KANSAS  
 L. K. WHITE CITY ENGINEER  
 DATE 9-12-49 PROJ. NO. C29-35