


PLAN
 SANITARY SEWER EXTENSION
 PAVNEE MESA 2ND ADDITION
 WICHITA, KANSAS

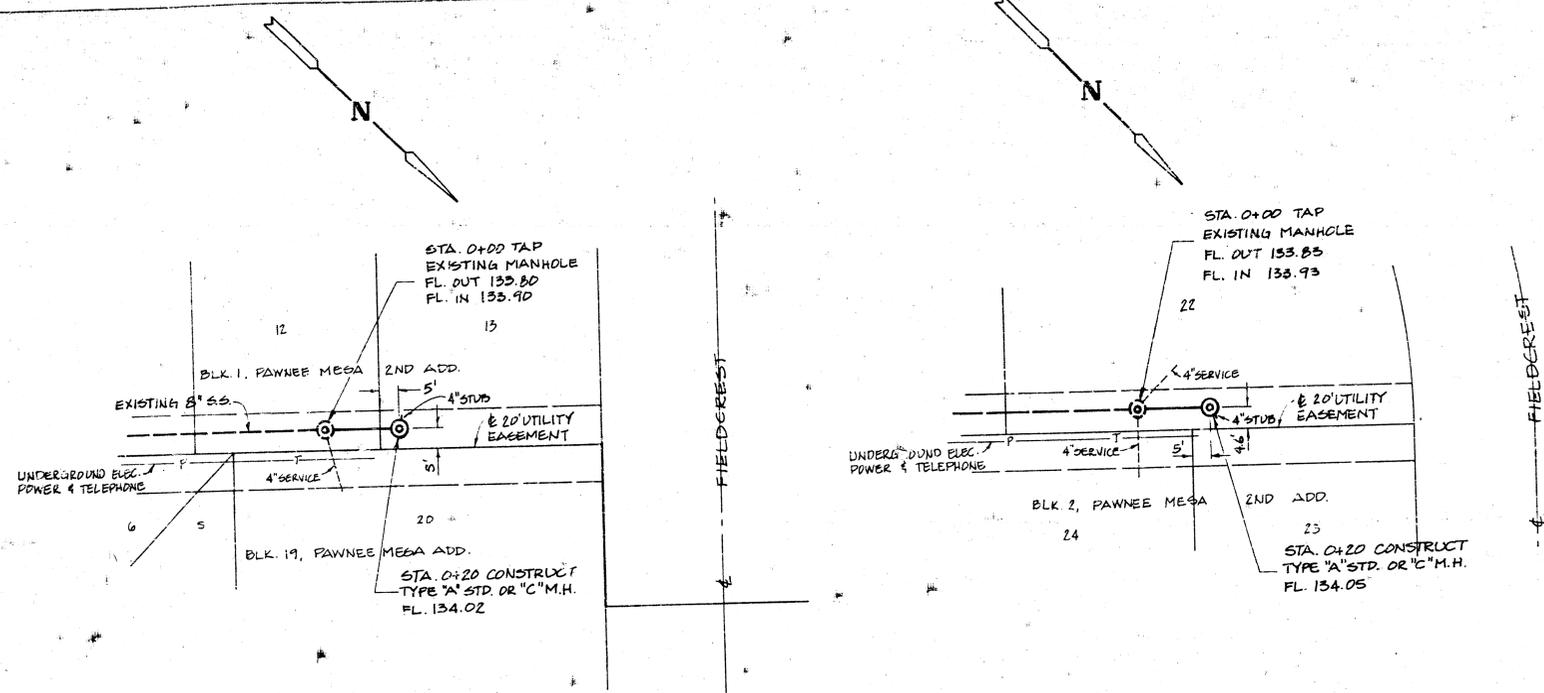



APPROVED AS NOTED
 By CITY ENGINEER OF WICHITA
 Sanitary Sewers _____
 Storm Sewers _____
 Driveway Approaches _____

NOTE: CONTRACTOR SHALL NOTIFY THE FOLLOWING UTILITY COMPANIES BEFORE EXCAVATION, 48 HRS. IN ADVANCE
 BELL TELEPHONE 268-3087
 K.G. & E. 261-6248
 CABLEVISION 266-6817

BENCH MARK:
 SPIKE STEP IN N. FACE OF P.P.
 S. SIDE PAVNEE @ E. LINE LARK
 LANE, ELEV. 142.71, CITY DATUM

PROFILE
 SANITARY SEWER EXTENSION
 PAVNEE MESA 2ND ADDITION
 WICHITA, KANSAS

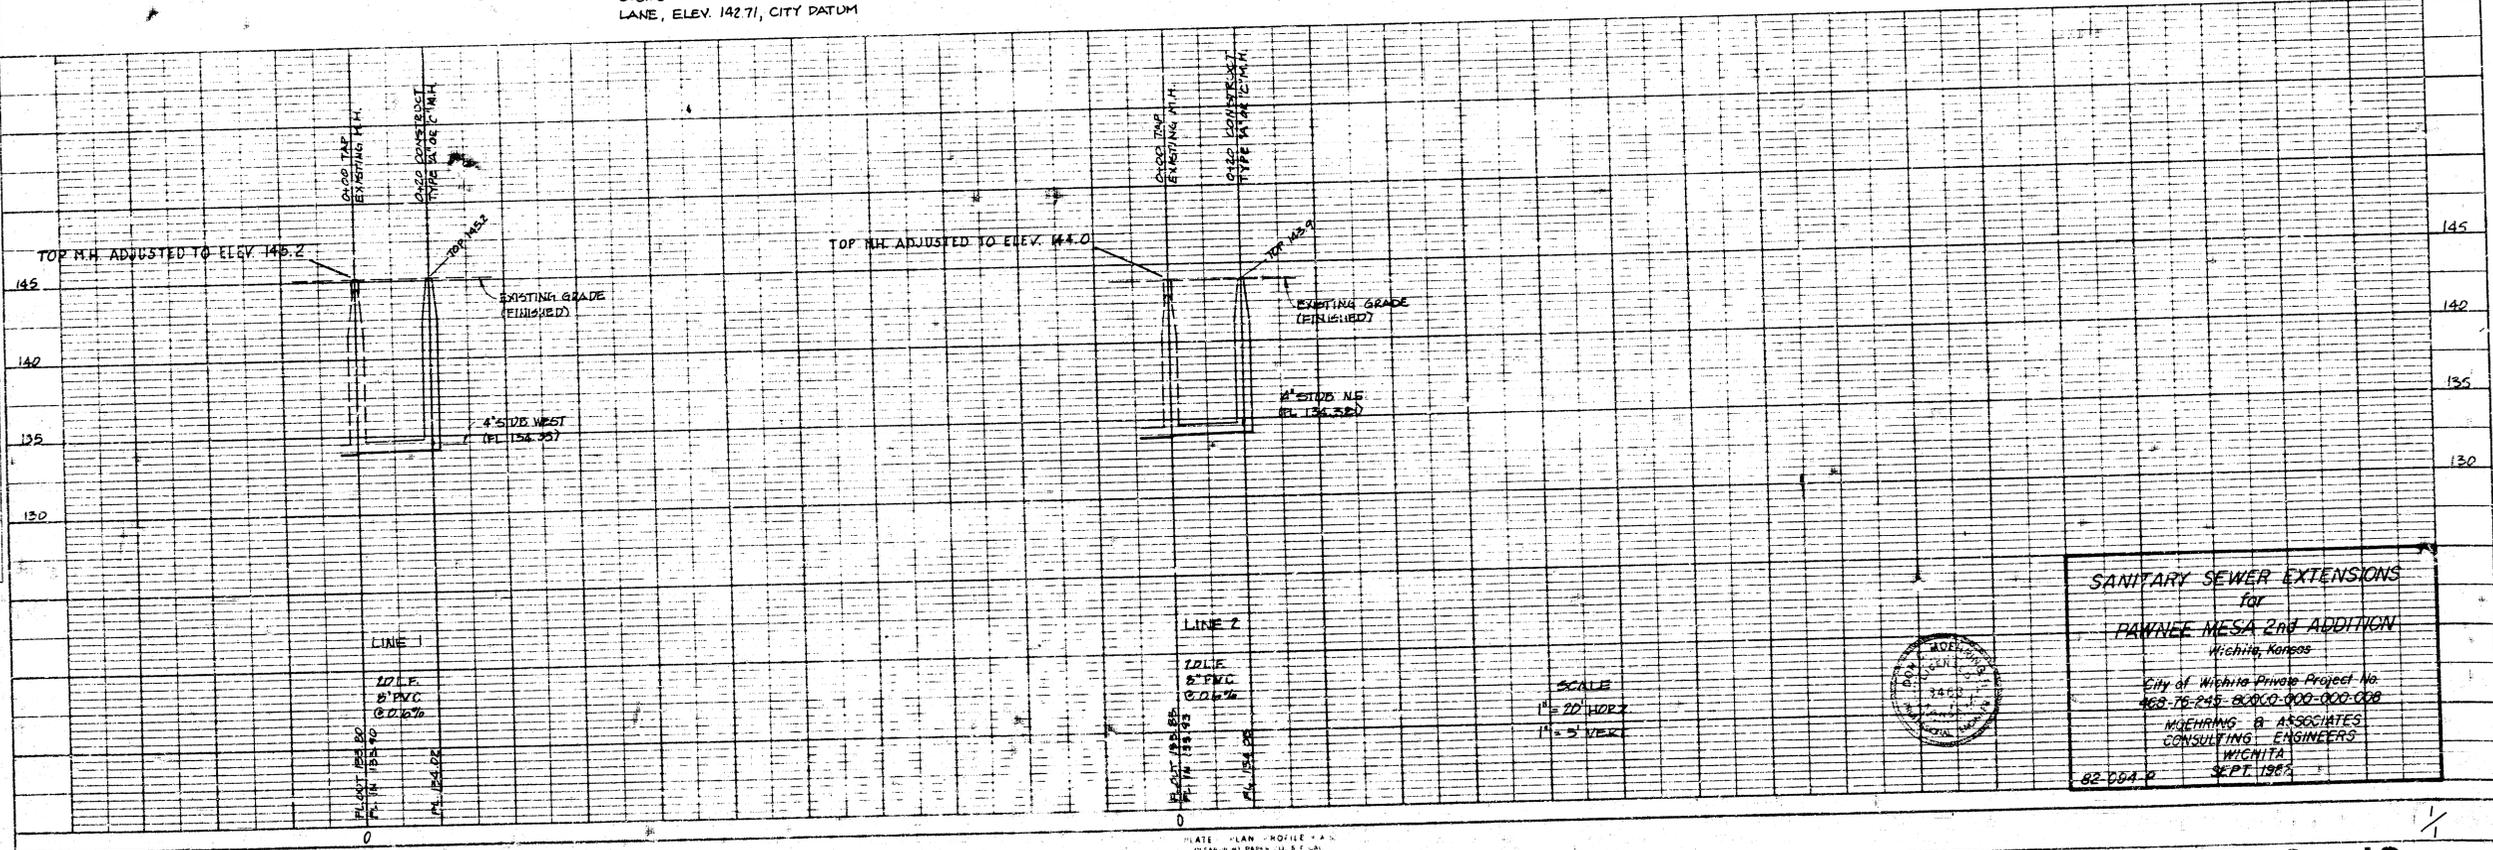

SANITARY SEWER EXTENSIONS
 for
 PAVNEE MESA 2ND ADDITION
 Wichita, Kansas
 MEHRING & ASSOCIATES
 CONSULTING ENGINEERS
 WICHITA
 SEPT. 1983



SCALE
 1" = 20' HORIZ.
 1" = 5' VERT.