

Plan Scale 1" = 40'
Profile Scale 1" = 40' Horiz.
1" = 5' Vert.


B.M. #22 Top head R.R. Spike driven in top of N.E. Culvert guard post 86.5' Rt. of Sta. 185+01 El. 114.69 (Exist. M.H. @ Sta. 01000 = Sta. 181+02.8)

Sta. 185+63.35 69.2' Rt. NE Cor. Sec. 34, T2S-R1W (& Harry St)

* S.W. Interceptor Contract 2

Sta. 0+000 Exist. Standard Precast Manhole.




CAUTION: Ventilate manhole before drilling holes into wall.

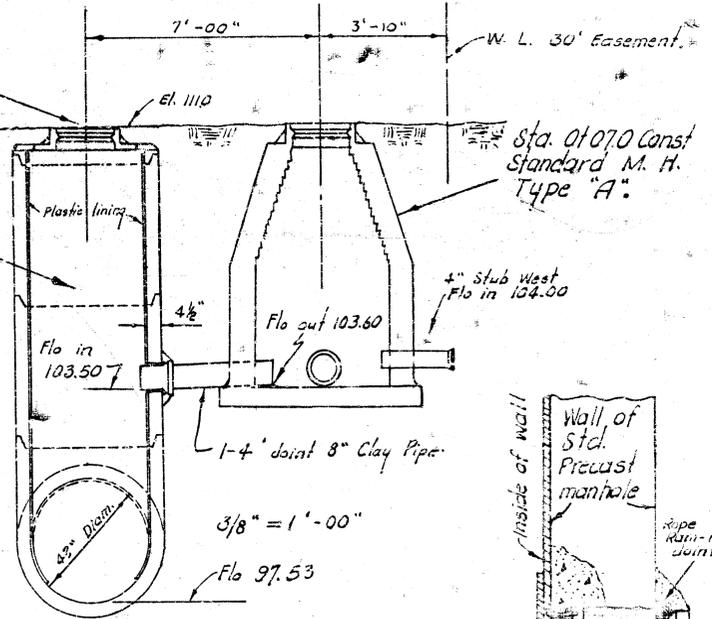

Bitumastic is to be packed around 8" Clay Pipe.


New plastic lining to be applied.

Exist. plastic lining.

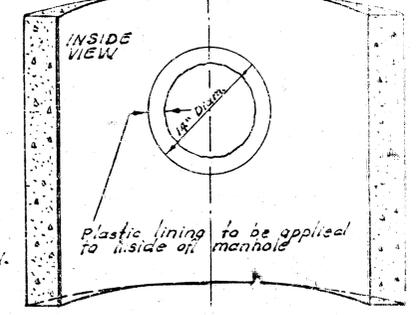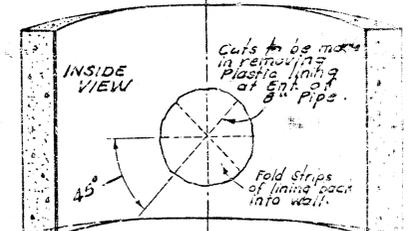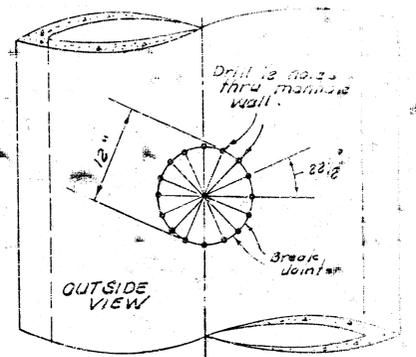

No scale

1" = 1'-00"

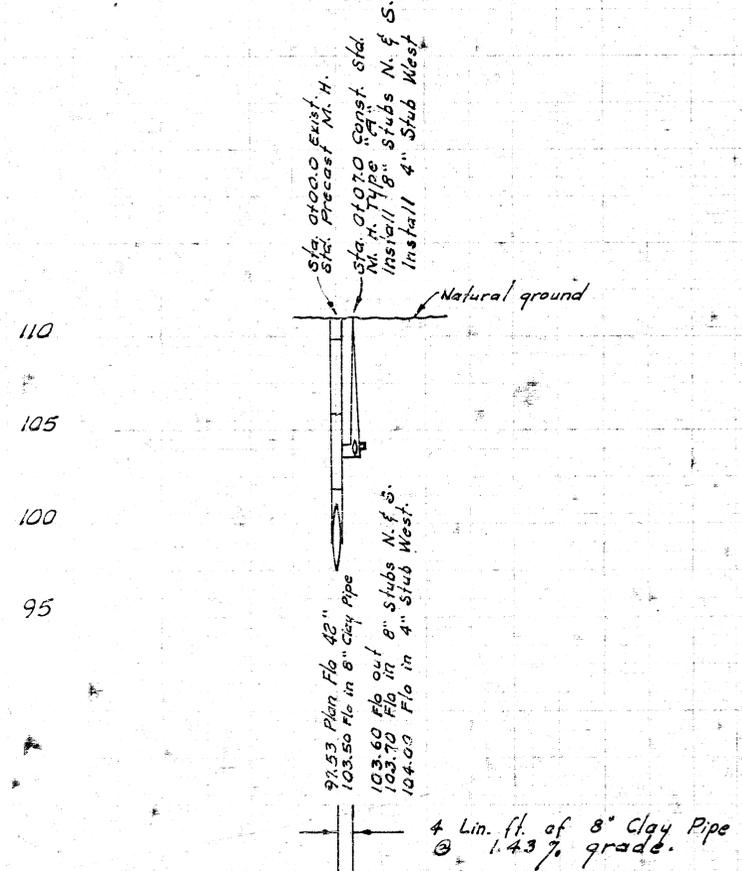

SANITARY SEWER
FOR TUCKER CONSTRUCTION
 CITY OF WICHITA, KANSAS
 R. W. LINN — CITY ENGINEER
 NOV. 1972, PRIVATE PROJECT NO. AAKB50