


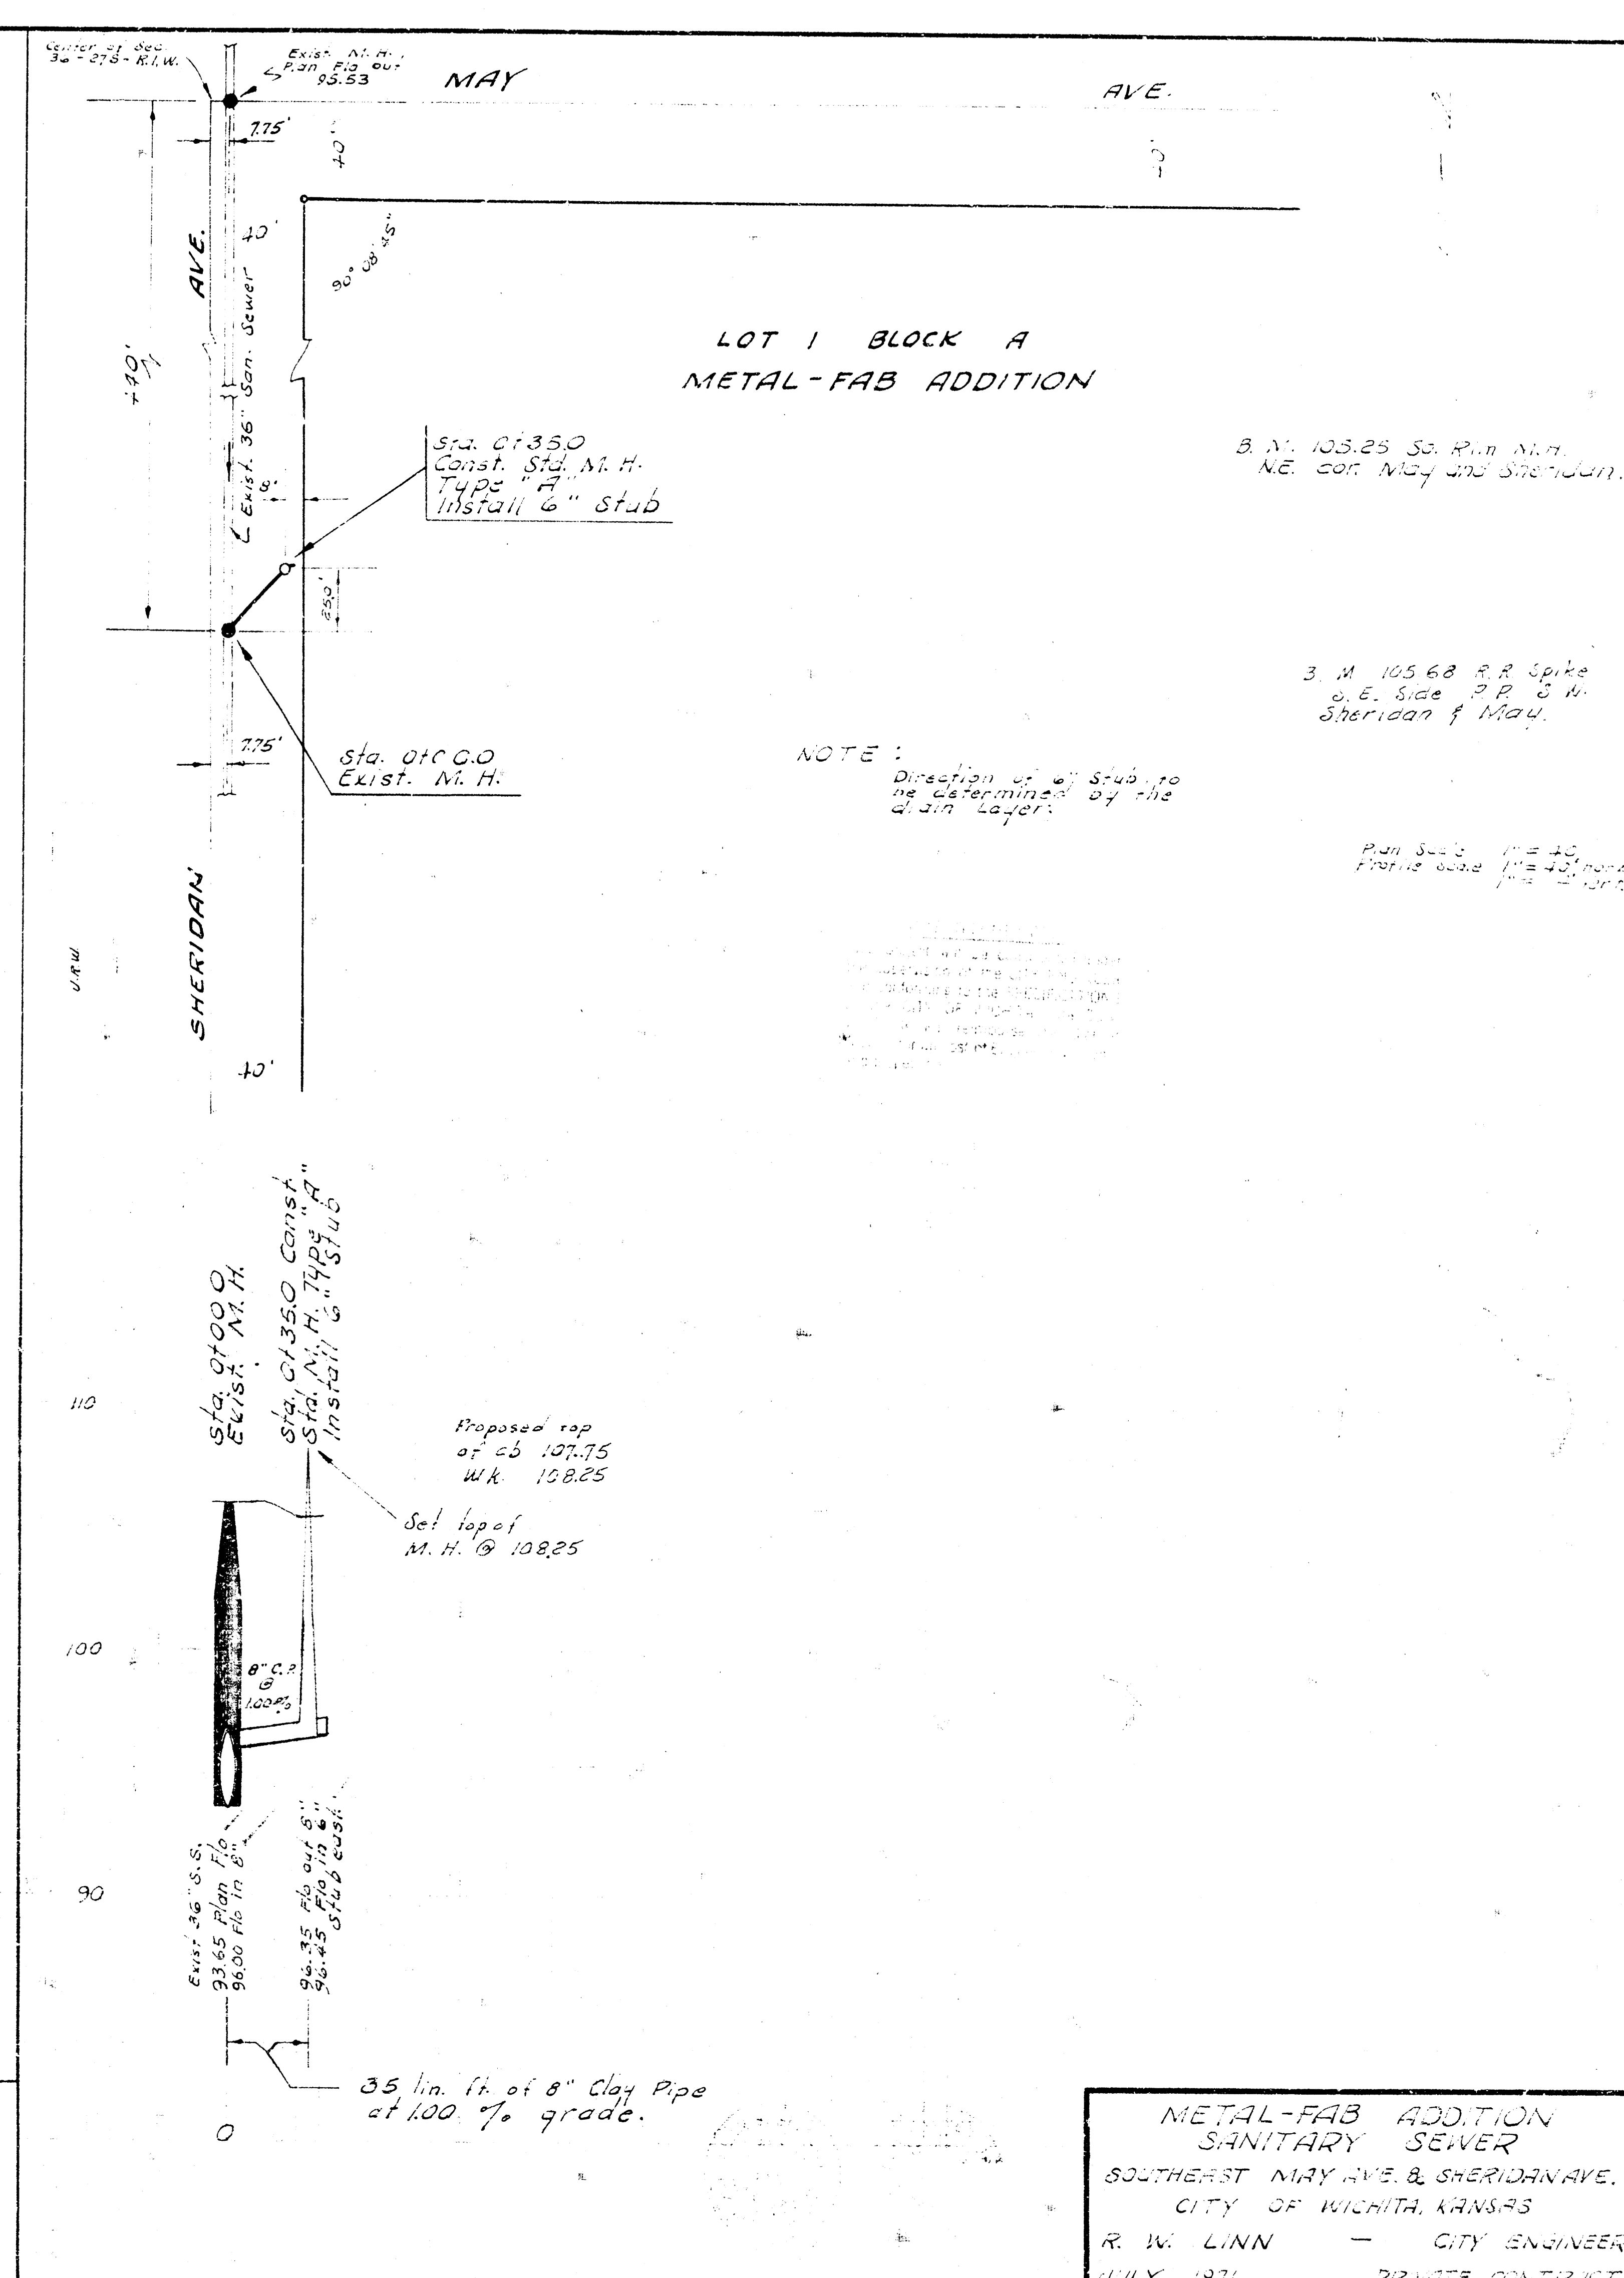

METAL-FAB ADDITION
SANITARY SEWER
SOUTHEAST MAY AVE. & SHERIDAN AVE.
CITY OF WICHITA, KANSAS
R. W. LINN — CITY ENGINEER
JULY 1971 PRIVATE CONTRACT