



BOMHOFF ADDITION

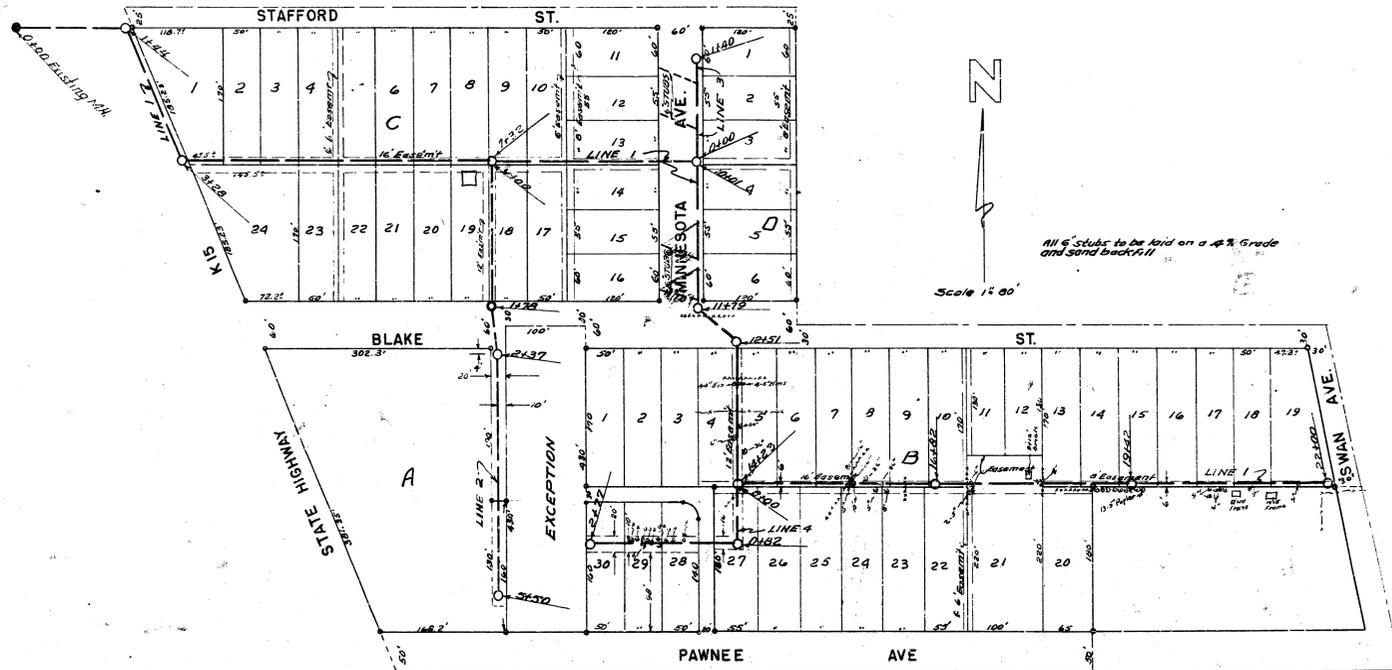




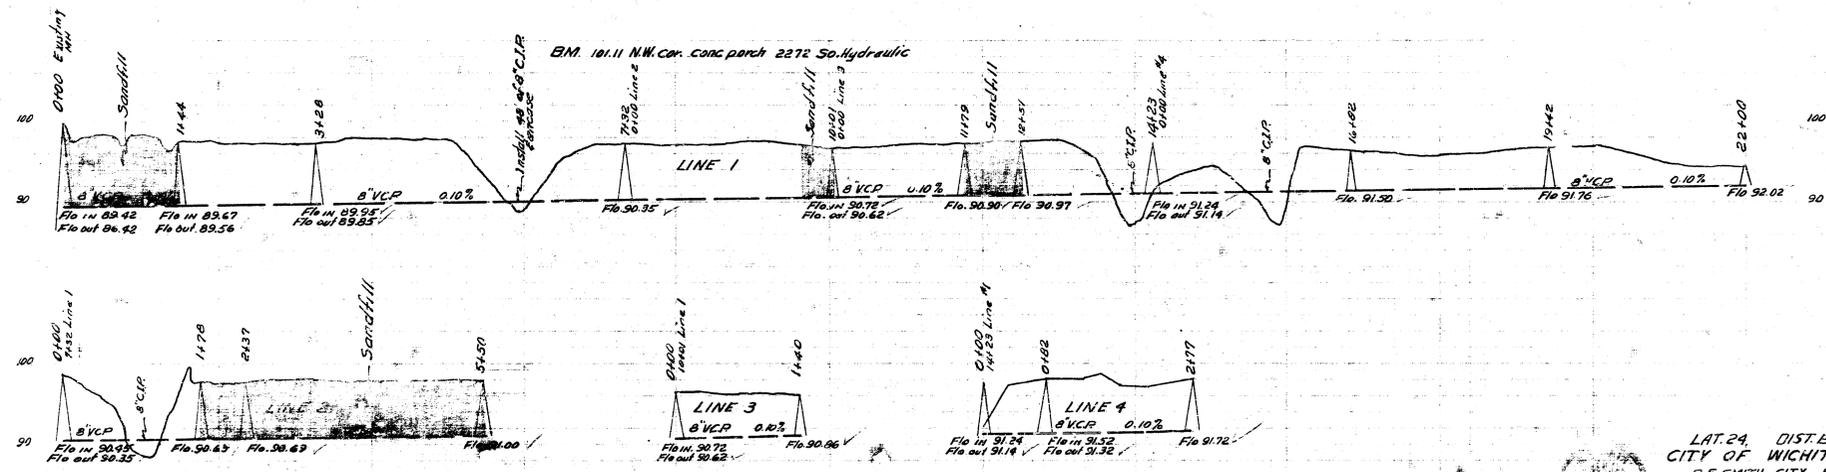


Date 4-6-53
 Drawn by McClain
 Checked by Dean
 83-Y


LAT. 24, DIST. B, 55 20
 CITY OF WICHITA KANSAS
 G.E. SMITH CITY ENGINEER
 Proj. No. C-23-13

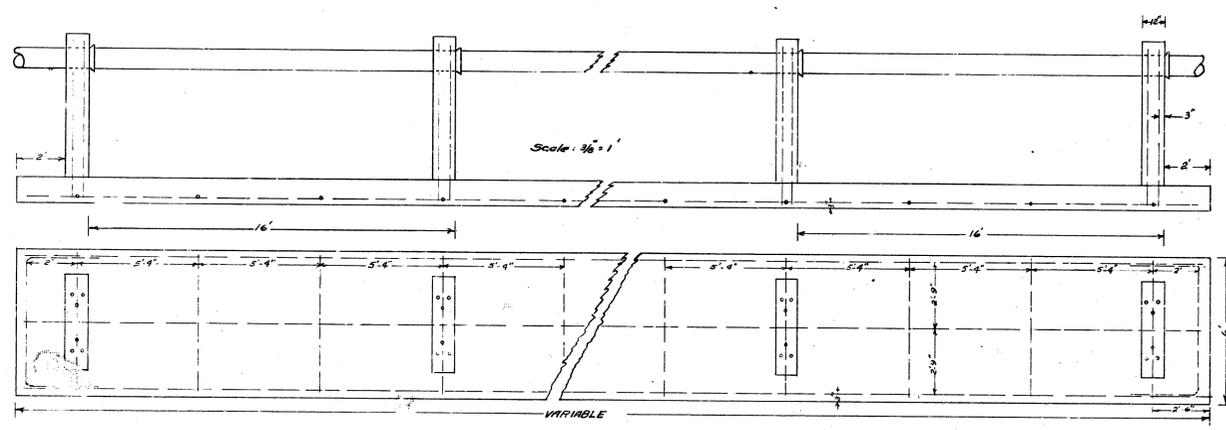



DETAIL OF PIER STRUCTURE & STEEL PATTERN

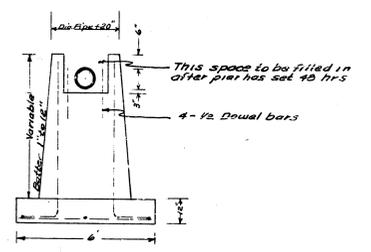


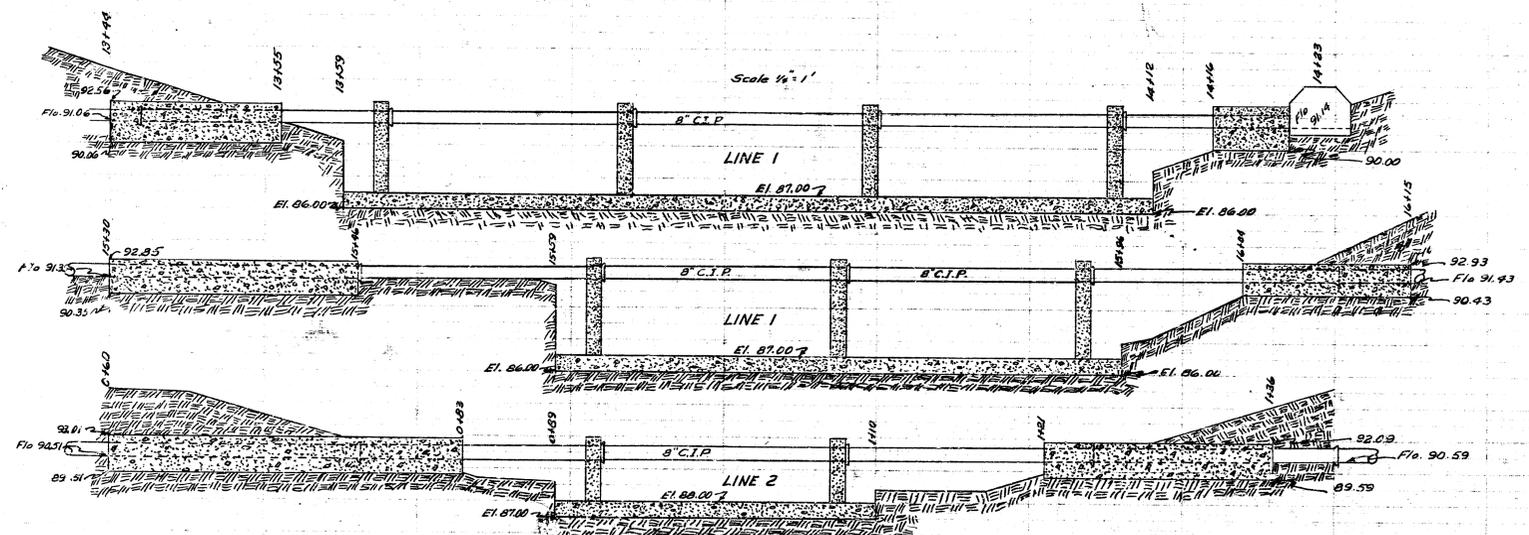

DETAIL OF CREEK CROSSINGS

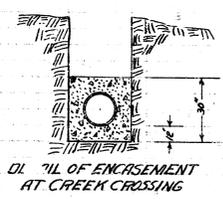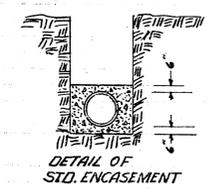

LAT. 24 DIST. B. S.S. 20
CITY OF WICHITA KANSAS
B.E. SMITH CITY ENGINEER
Proj No C. 23-13.

