


BM. 1281 STANDARD SECOND MERIDIAN MCCOEMICK
 S.M. 10122 5.81M OLD M.H. STA. 010 31' S. & IRVING
 B.M. 11143 2.2. SPIKE N.W. SIDE 14' N.S. MCCOEMICK & S. ALLEY

- 8128.5 END SHED C'S.
- 8119.9 END SHED C'S. BEG. SHED GTE
- 8109.4 BEG. SHED C'S OF Q.
- 7174.5 END FENCE C'S OF Q.
- 7124.2 BEG. FENCES C'S W OF Q & C'S OF Q.
- 6173.5 END FENCE 2'S OF Q & FENCE W FROM 2'S OF Q.
- 6103.6 FENCE W FROM 2'S OF Q.
- 5152.7 FENCE W FROM 3'S OF Q.
- 4166.0 FENCE W FROM 3'S OF Q & BEG. FENCE 3'S OF Q.
- 4145 END FENCE 4' W OF Q & FENCE FROM 4' W OF Q.
- 4101 TR. L.M. S.W. Q.
- 3179 FENCE E FROM 3' W OF Q.
- 3176 C' ELM 3' W OF Q.
- 3163 C' ELM W.L. ALLEY
- 3160 BEG. FENCE 4' W OF Q.
- 3147.5 END FENCE 8 GRAPES
- 3135.0 10' ELM 4' W OF Q.
- 2193.2 BEG. FENCE 4 GRAPES 4' W OF Q TO W.S. ALLEY
- 2171.0 3' APPLE 2'S OF Q.
- 2154.5 3' APPLE 2'S OF Q.
- 2139.5 3' APPLE 2'S OF Q.
- 2122 4' APPLE 2'S OF Q.
- 2105.5 3' APPLE 2'S OF Q.
- 1189 3' APPLE 2'S OF Q.

110 FENCE E & W.

NOTE: C POWER POLES BET. IRVING & MCCOEMICK ARE 21/2' @ NORTH END & 1/2' @ SOUTH END

5 POWER POLES BET. MCCOEMICK & BROCKWAY BOULEVARD ARE 6' EAST OF Q.

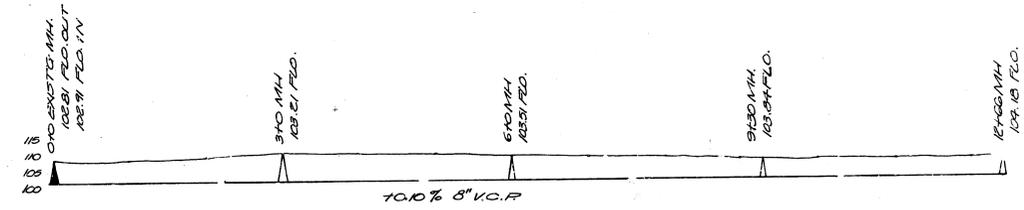

LATERAL 5, DISTRICT B, 35# 21
 CITY OF WICHITA, KANSAS
 L.K. White City Engineer
 DATE: 7-29-50 Proj. No. C20-44