


B.M. 113.35 STEP BENCH SS HLP NS UNIVERSITY WL ALLEY NO. BET LEONINE & ALL HALLOWS

PLAN SCALE 1"=40'
 PROFILE SCALE 1"=40' HOR, 1"=4' VERT.

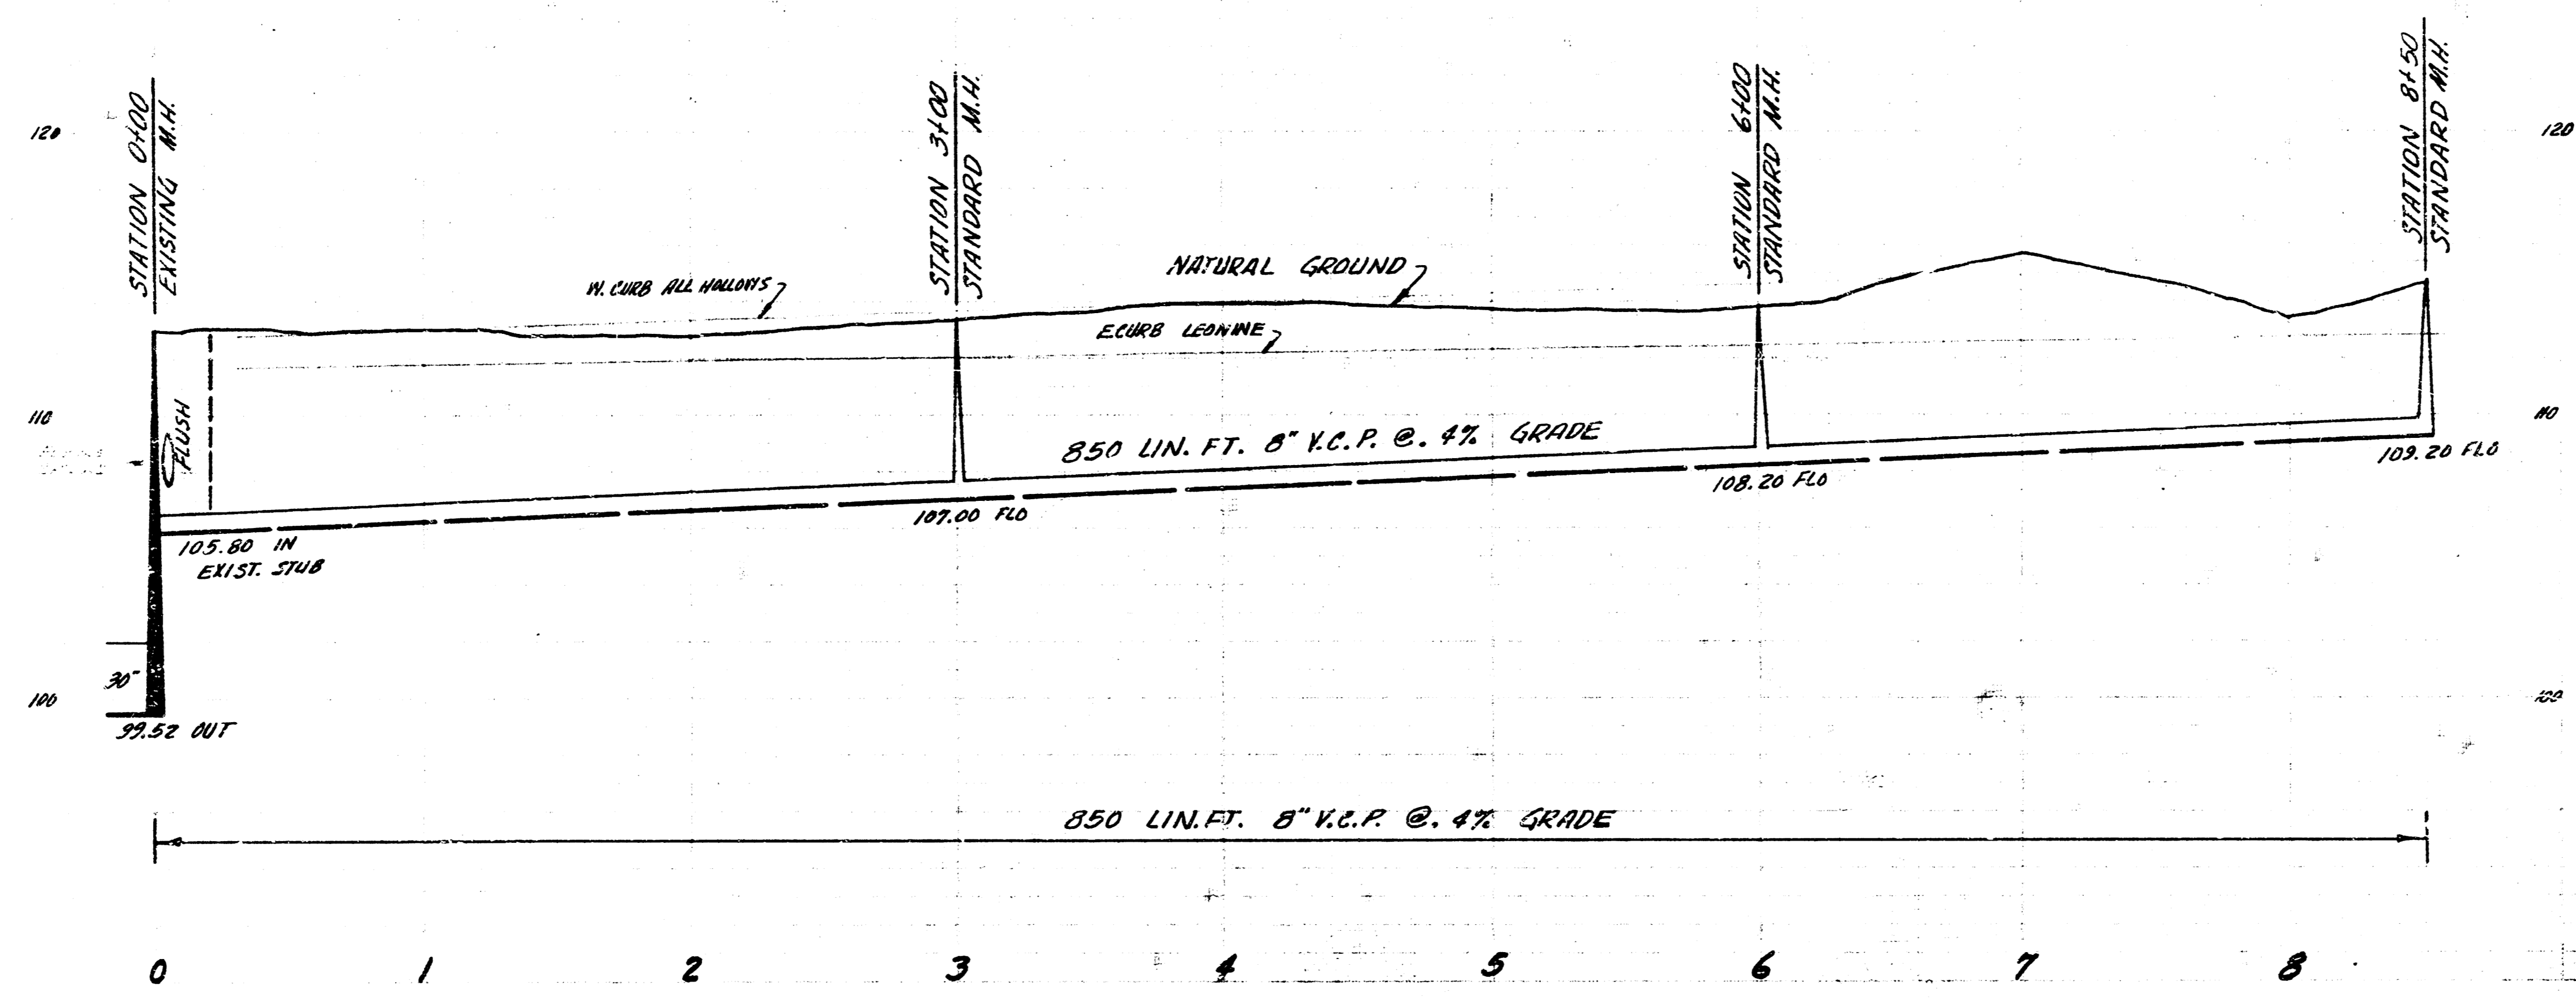

LAT. 7 SUB. 5 SAN. SEWER 22
 CITY OF WICHITA KANSAS
 B.E. SMITH CITY ENGINEER
 PROJ. NO. C26-12 DATE JAN 1978