




MADE BY: HALL & CO. INC.
 DRAWN BY: [unclear]
 DATE: [unclear]

NOTE:
 SANDFILL OR FLUSH SEWER
 WITHIN TEN FEET OF BLDG'S,
 IS TO BE DIRECTED BY FIELD
 ENGINEER.

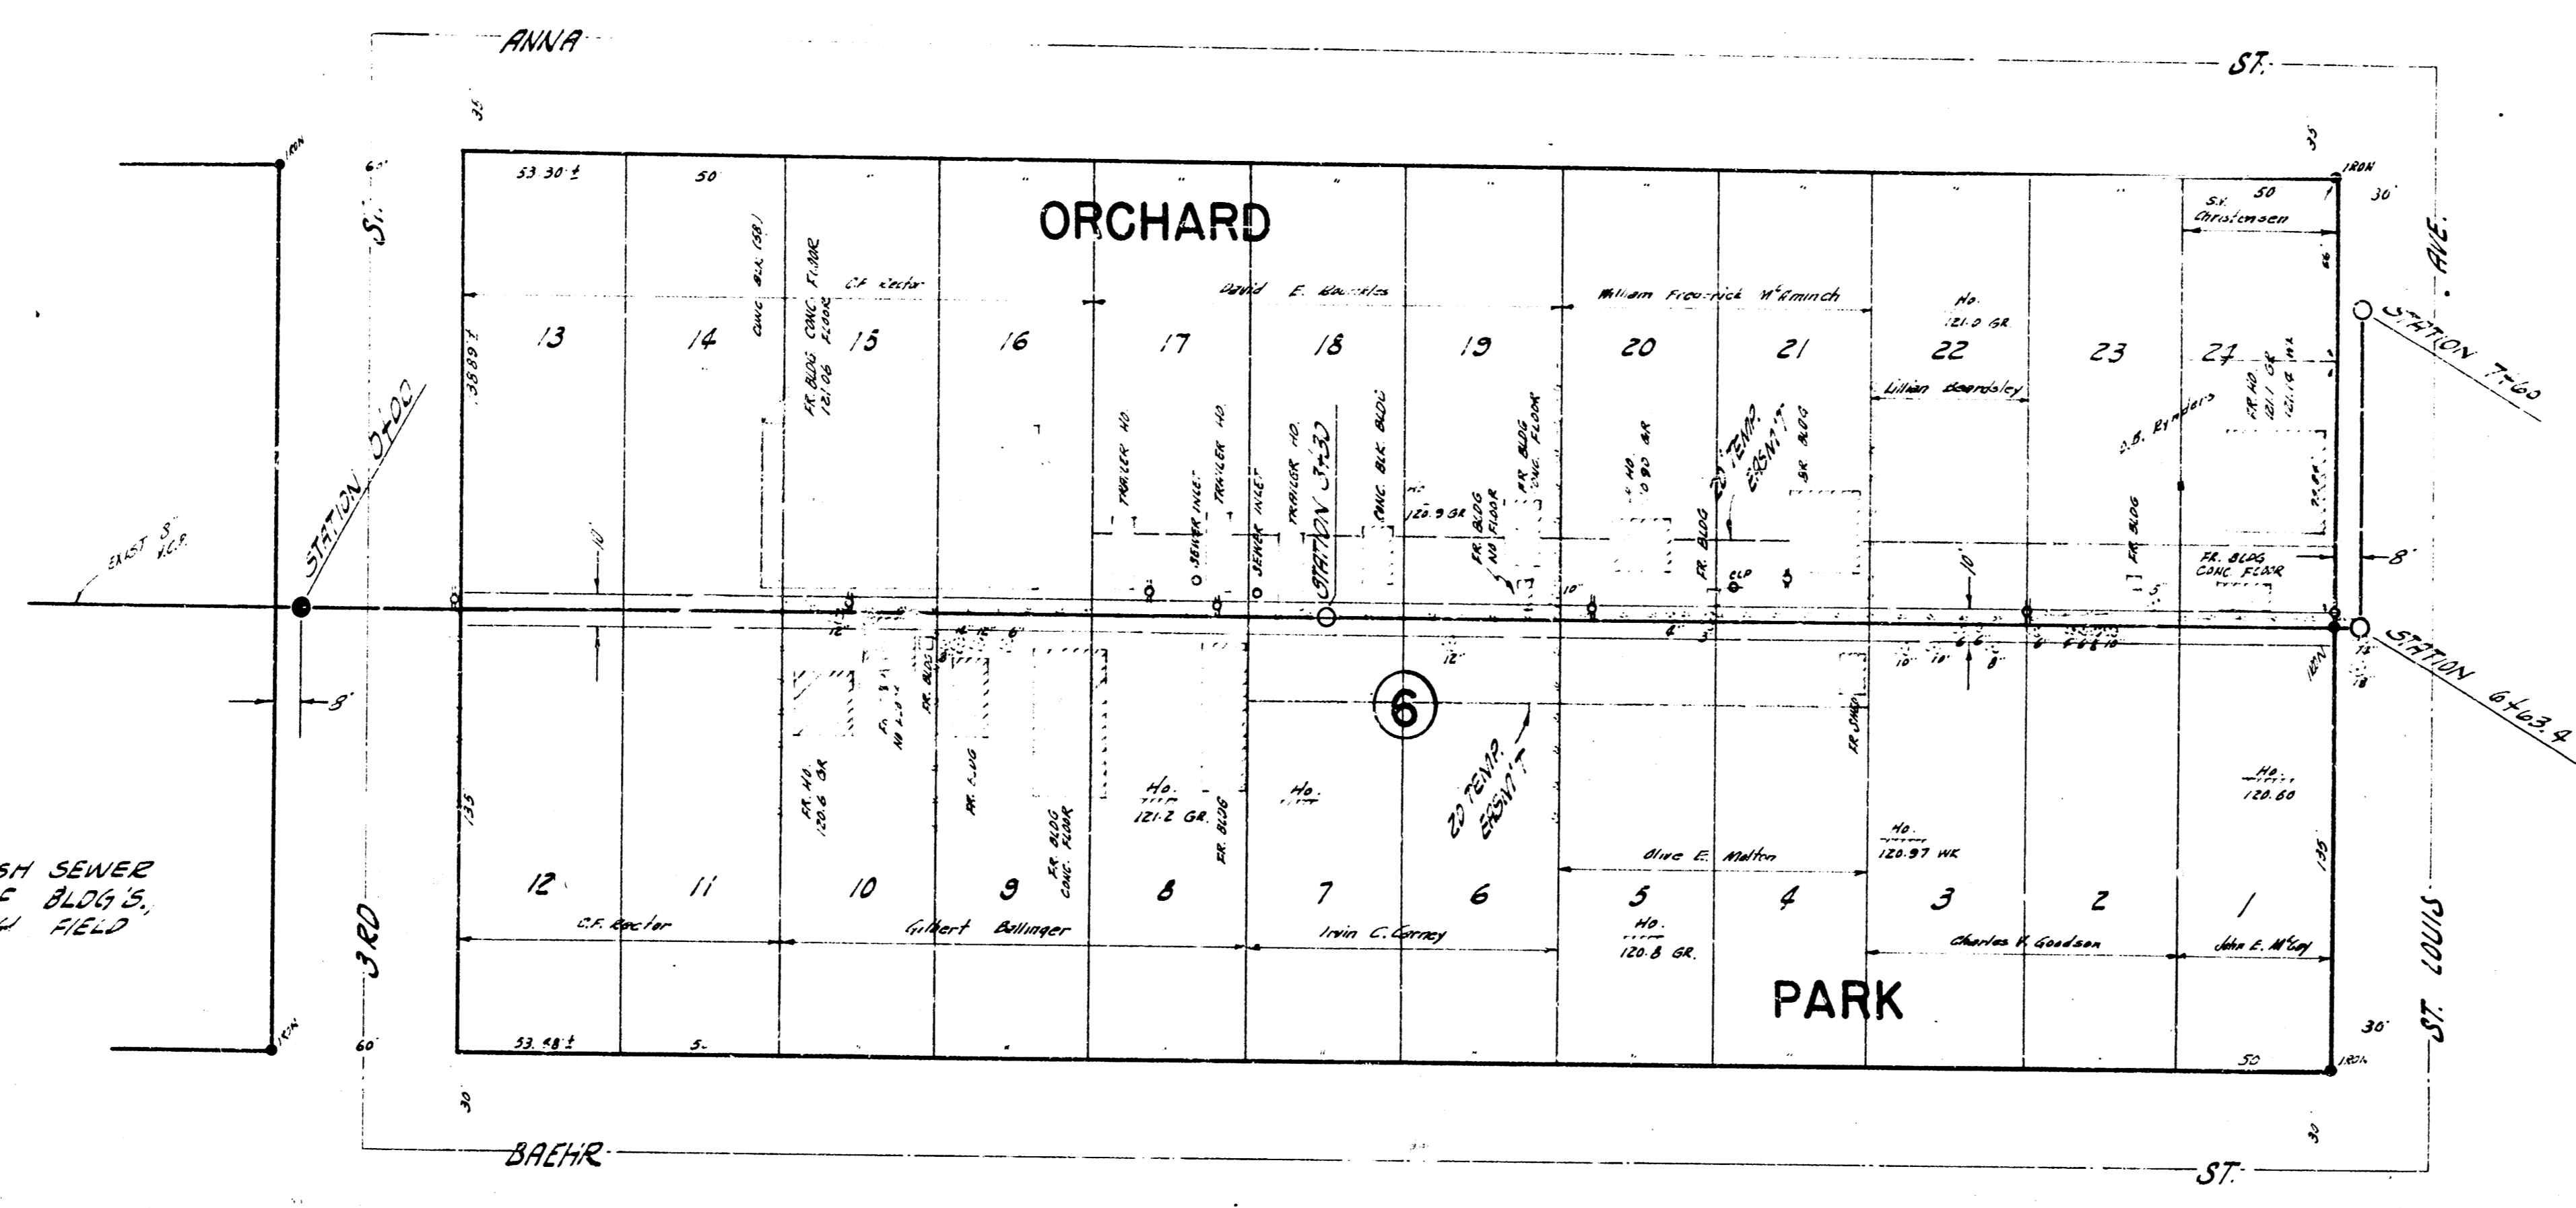

PLAN SCALE 1" = 40'
 PROFILE SCALE 1" = 10' HOR. 1" = 2' VERT.

B.M. 121.57 N.W. COR. CONC. PORCH. N.E. OF HD. S.W. COR. ST. LOUIS & BALCH

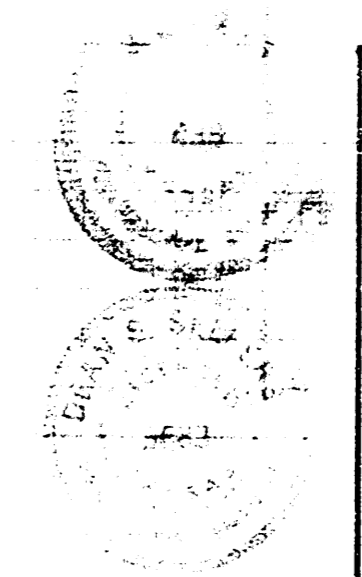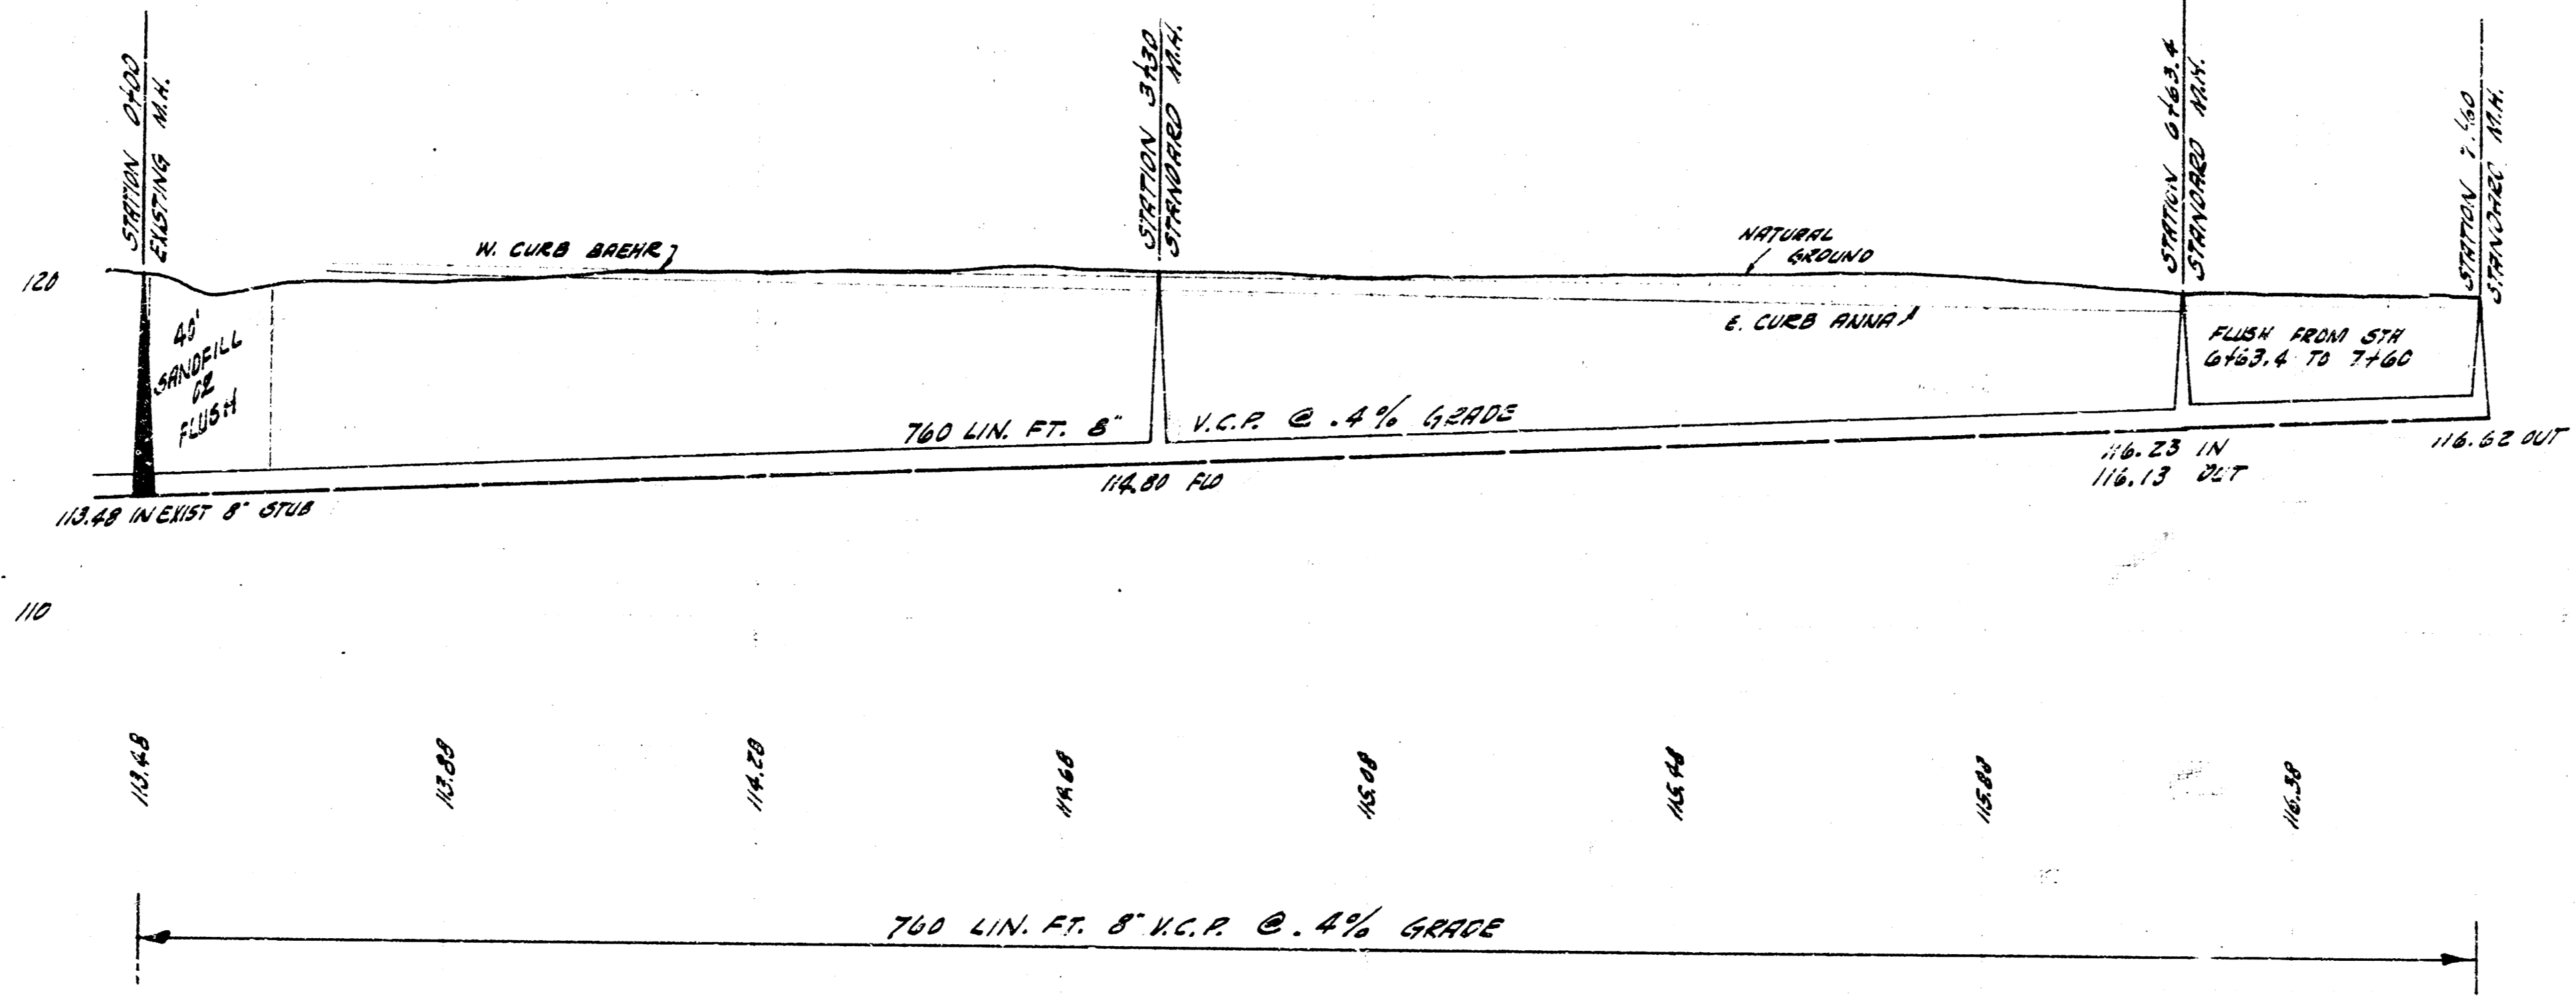

LATERAL 32 SUB. 5 S.S. 22
 CITY OF WICHITA KANSAS
 B. E. SMITH, CITY ENGINEER
 PROJ. NO. C21-109 DATE: