



Part 1504 of Case 25
 Survey by J. Henry
 General &
 Public

B.M. 123.14 N. RIM EXIST. M.H. N.S. 10TH. BET. GOW. AND HIGH

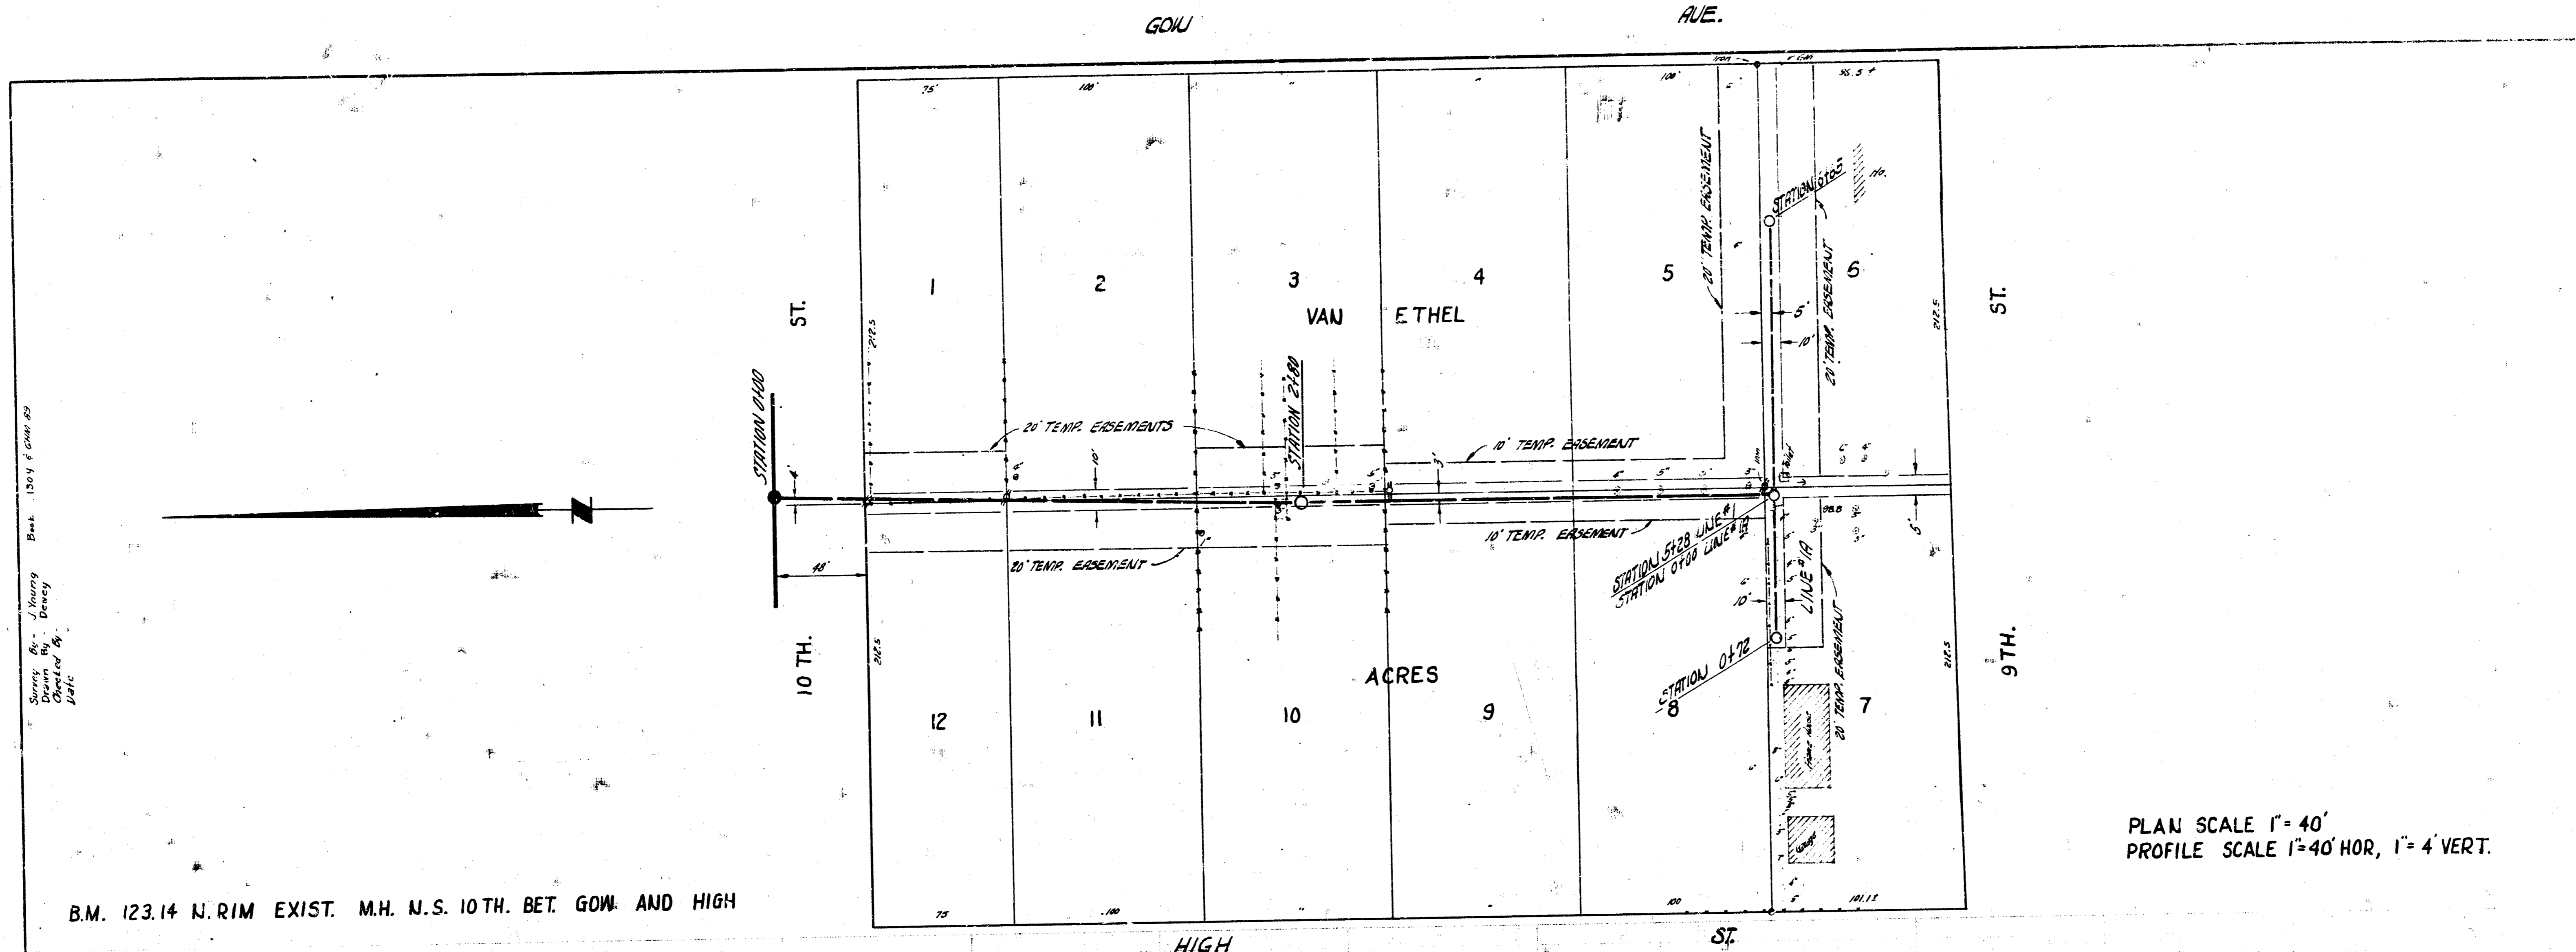

PLAN SCALE 1" = 40'
 PROFILE SCALE 1" = 40' HOR, 1" = 4' VERT.

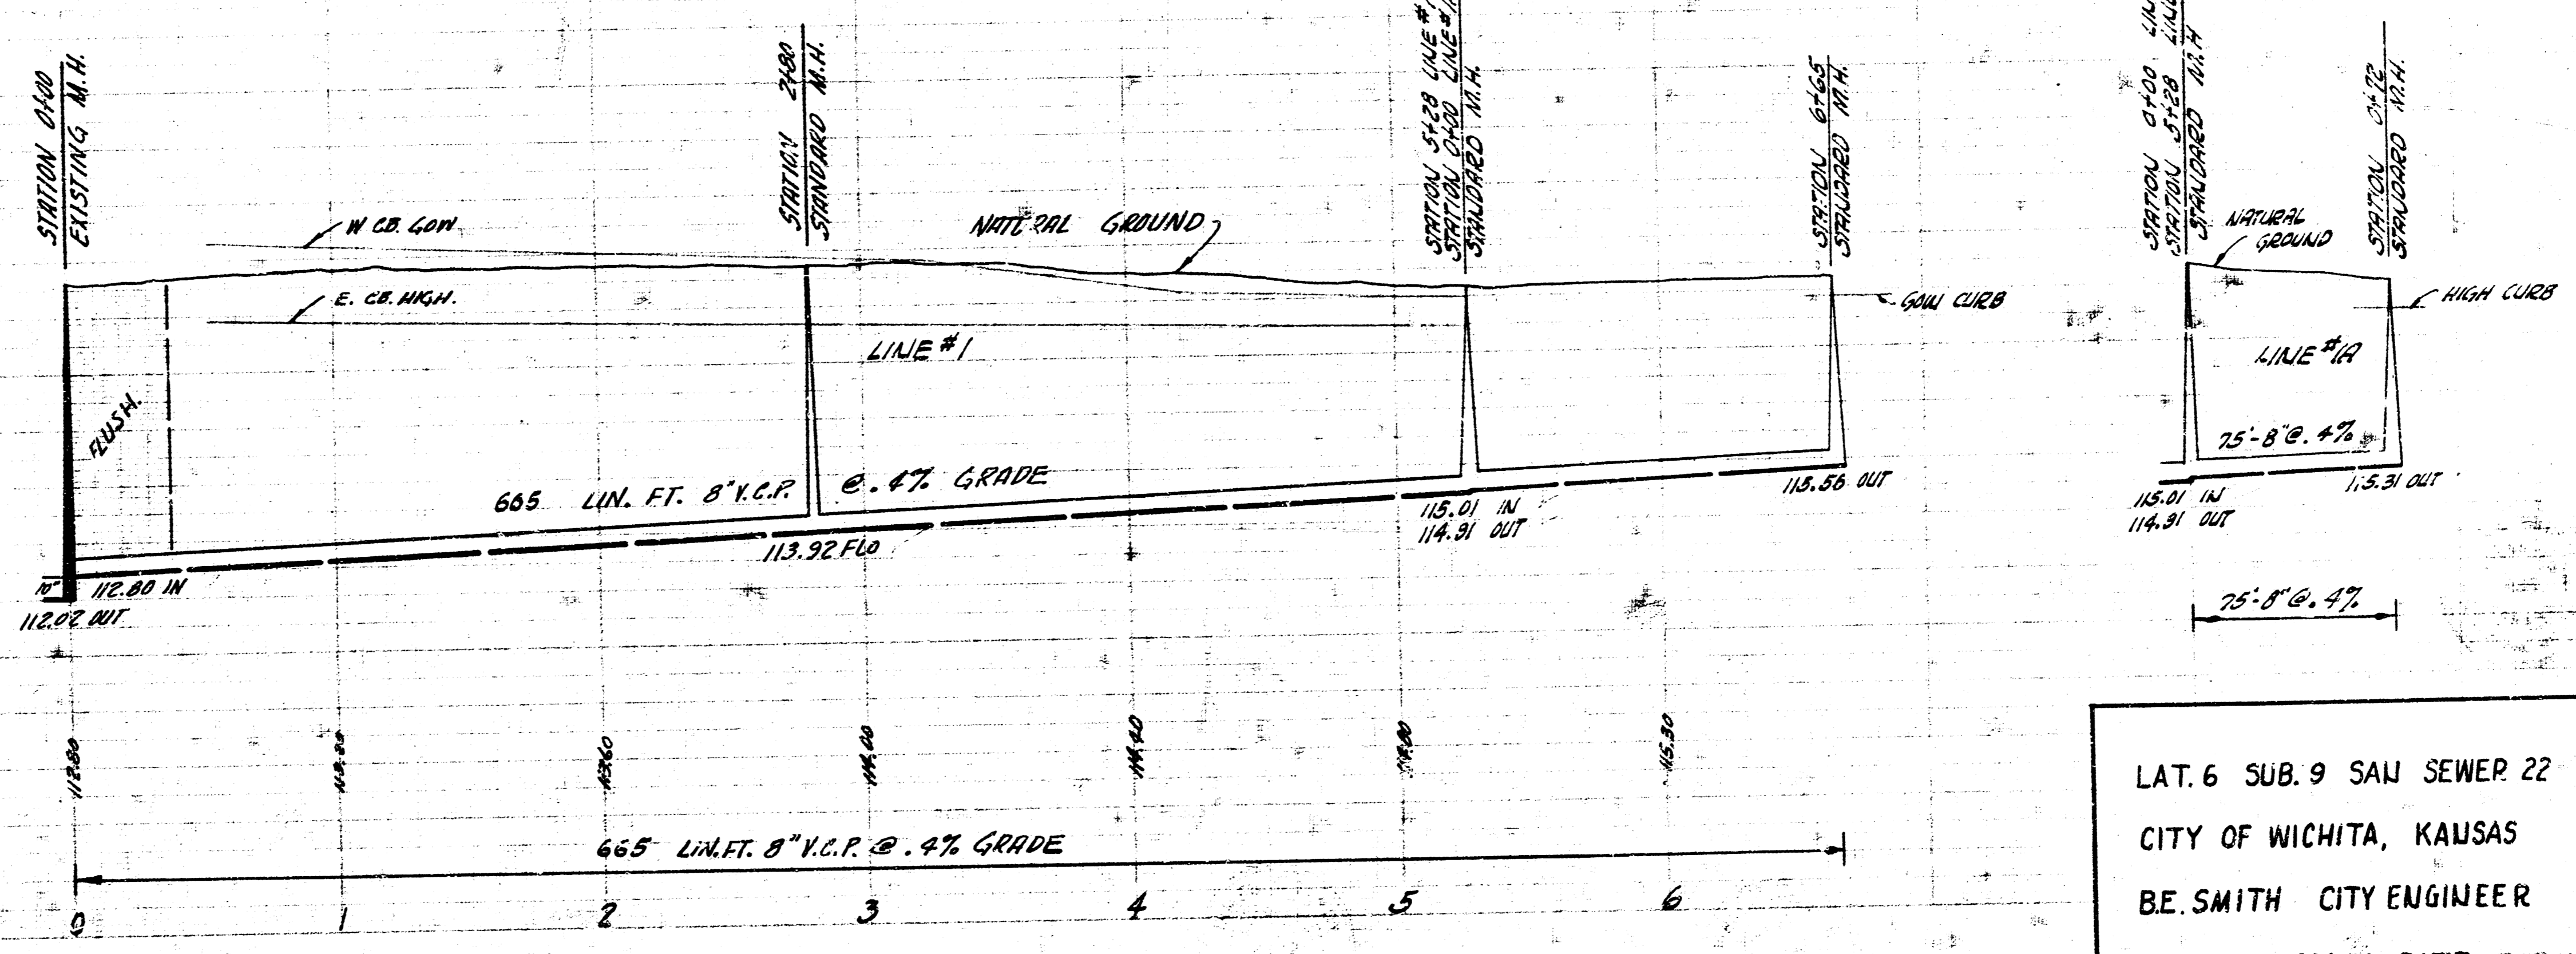

LAT. 6 SUB. 9 SAN SEWER 22
 CITY OF WICHITA, KANSAS
 B.E. SMITH CITY ENGINEER
 PROJ. NO. C26-54 DATE: FEB. 1952