




CHECKED BY
DATE

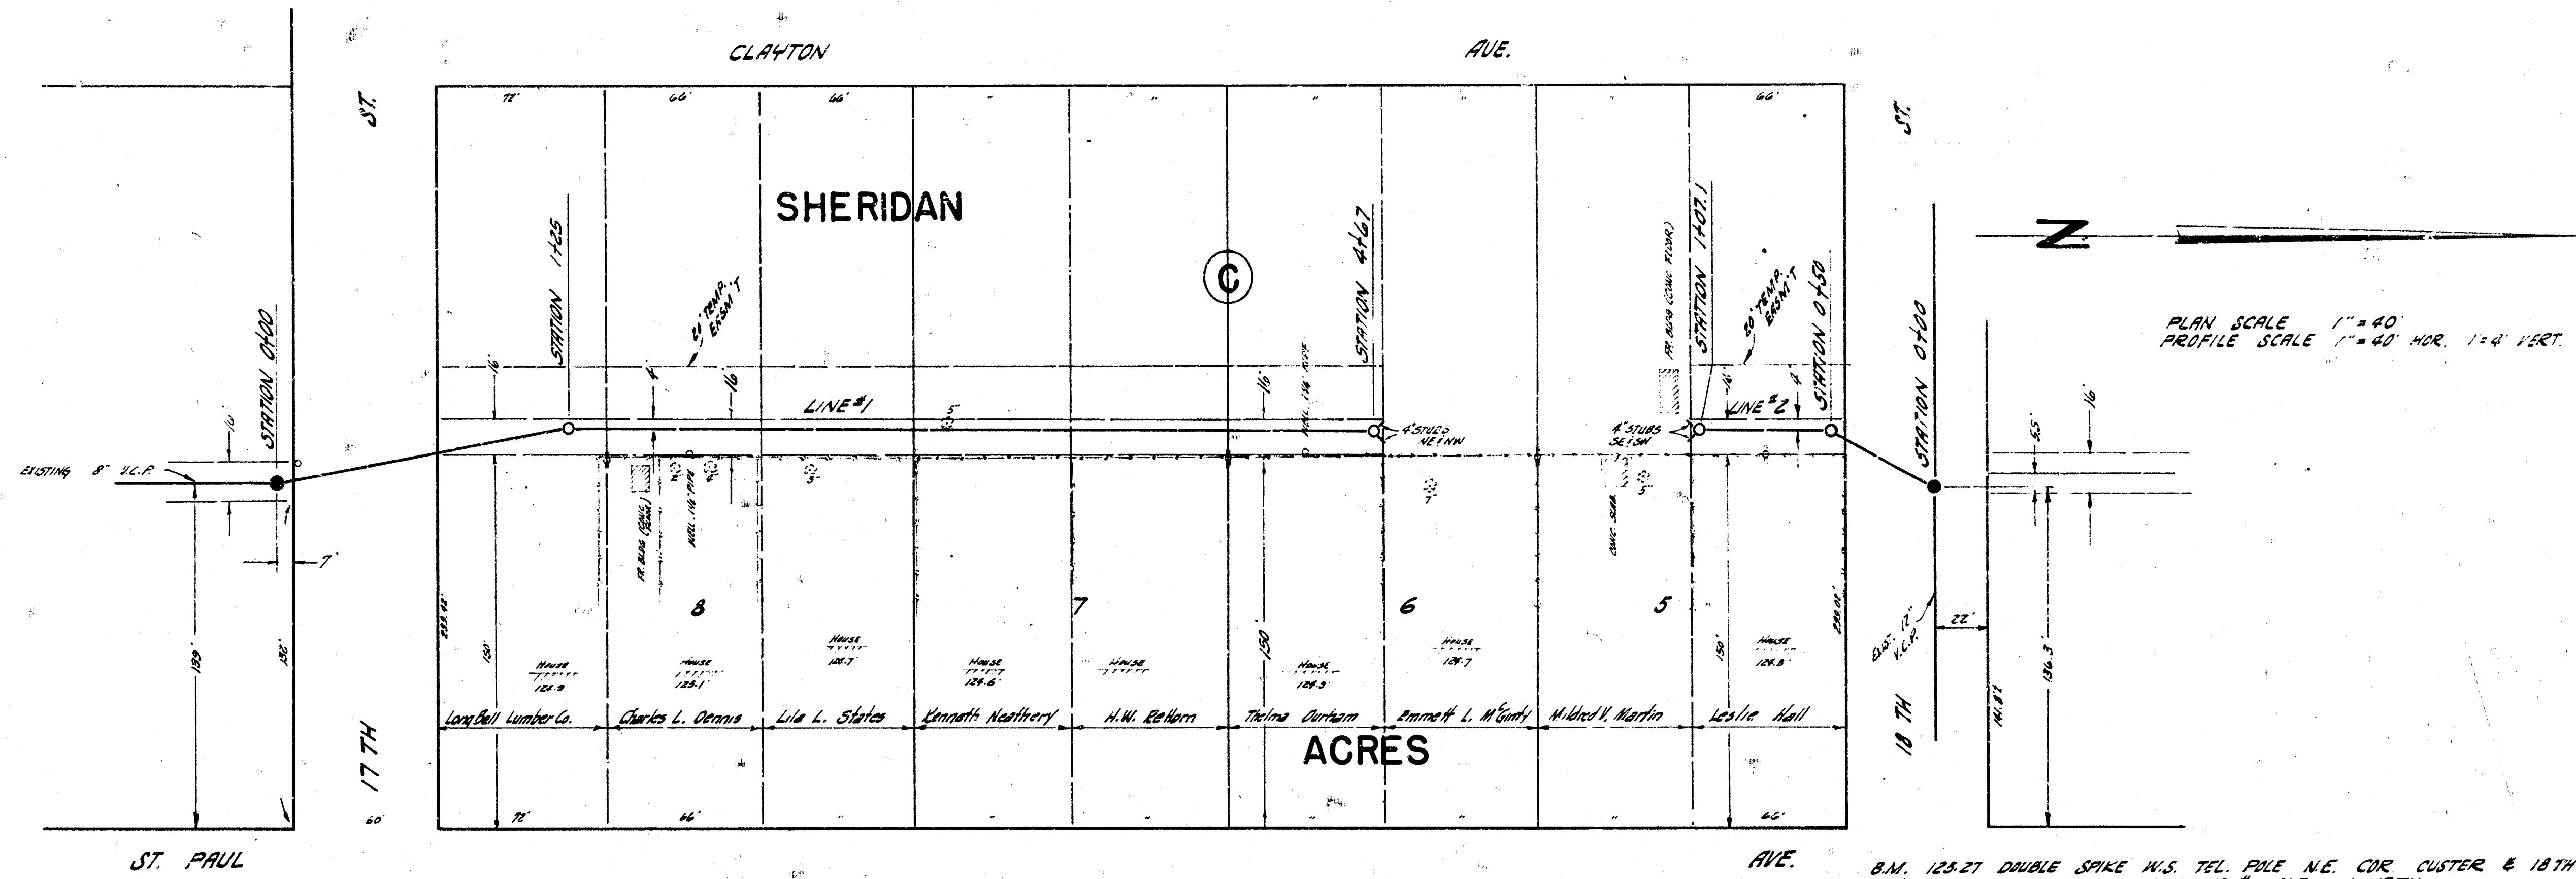


B.M. 125.27 DOUBLE SPIKE N.E. TEL. POLE N.E. COR. CLAYTON & 18TH ST.
B.M. 125.89 N.W. COR. PARCH. NO. 2125 N. 17TH
B.M. 124.61 N.E. COR. 14K. @ N.E. COR. HO. # 1633 S.W. COR. 16TH & ST. PAUL

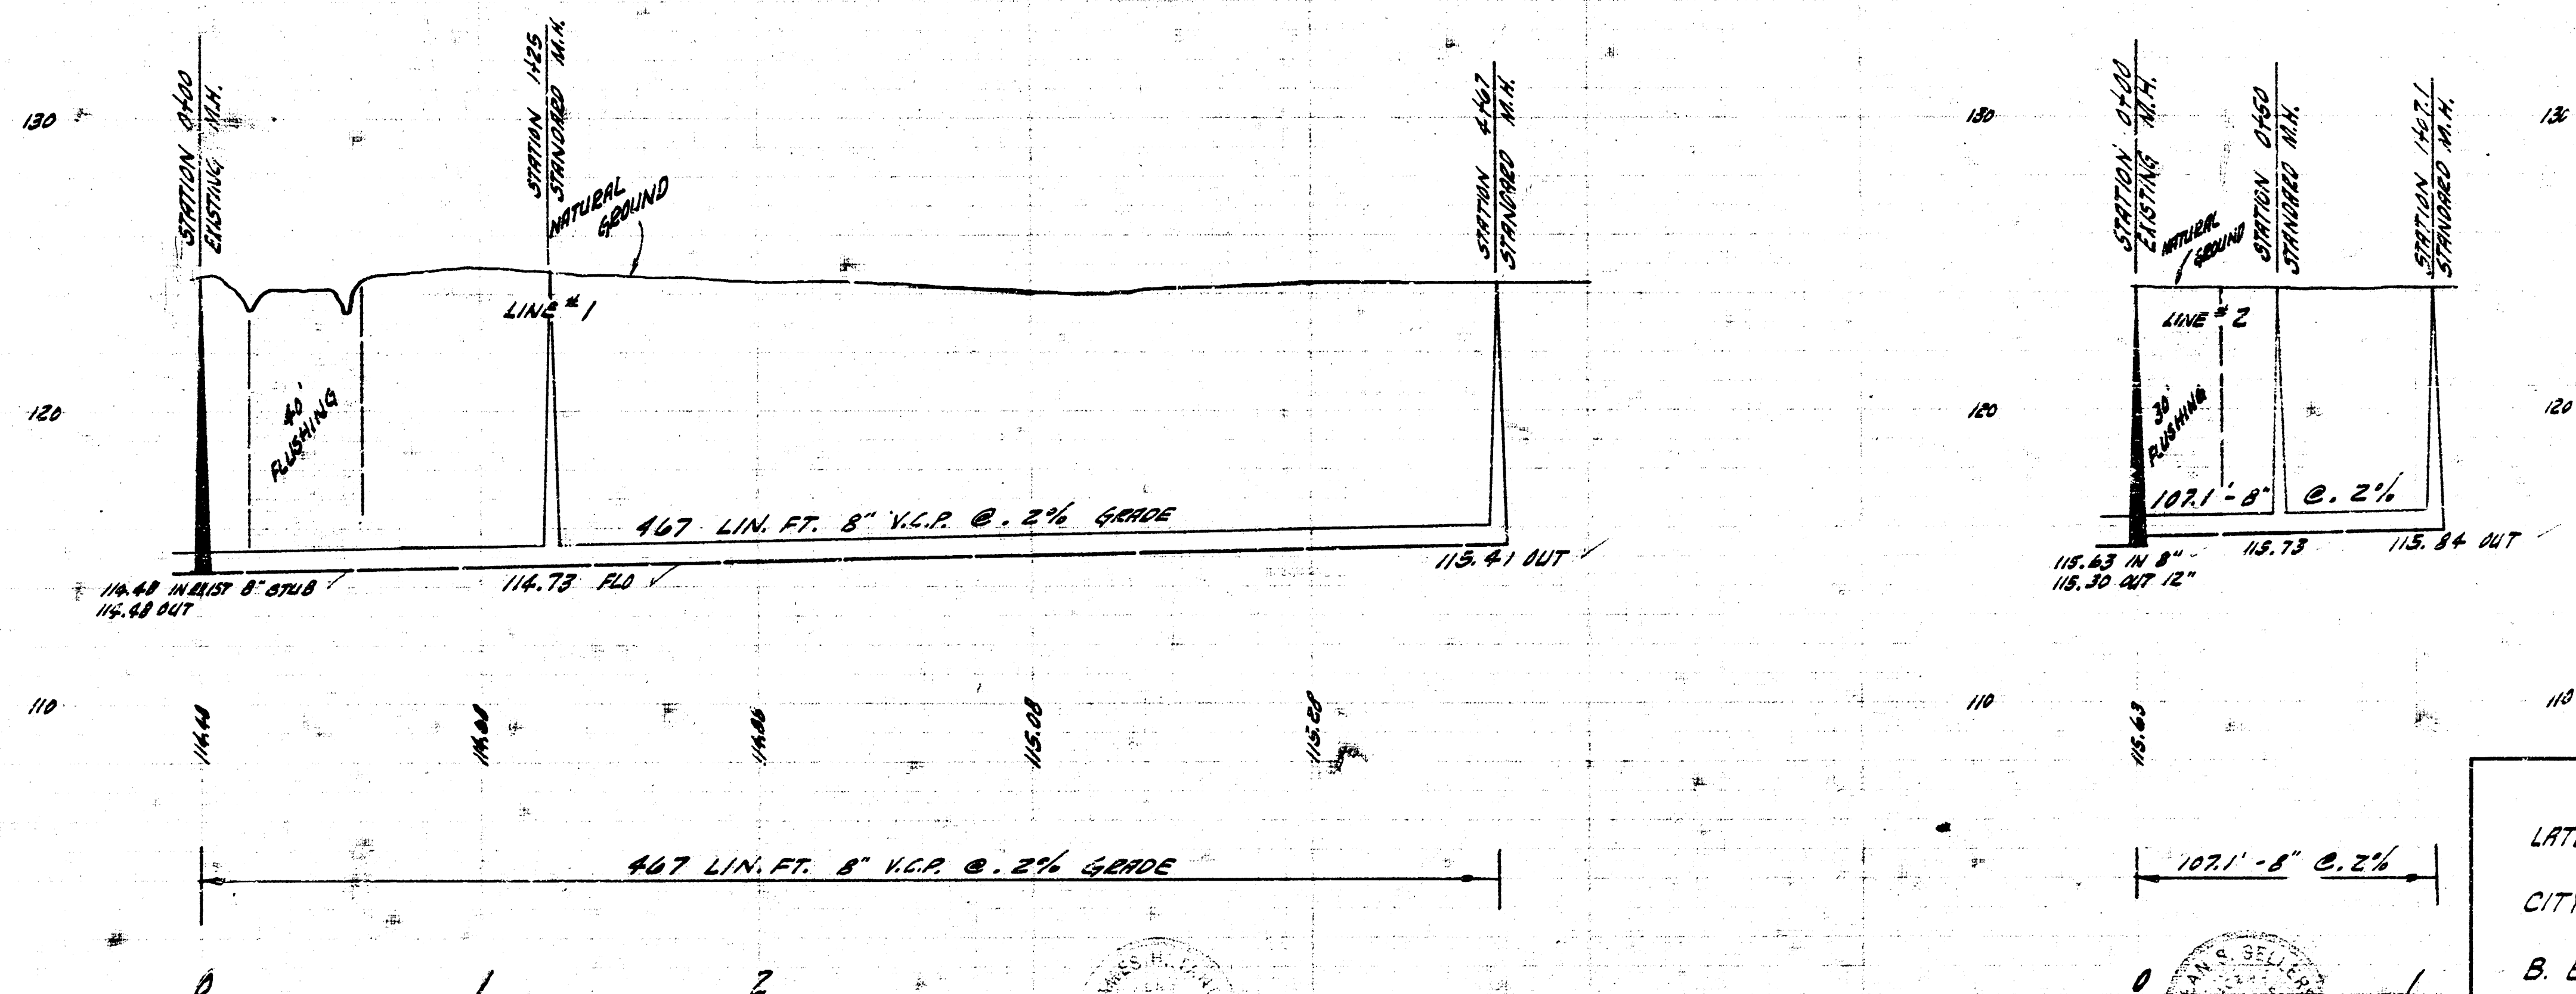

LATERAL 18 SUB. 10 S.S. 22
CITY OF WICHITA, KANSAS
B. E. SMITH, CITY ENGINEER
PROJ. NO. C-27-87 DATE FEB. 1959

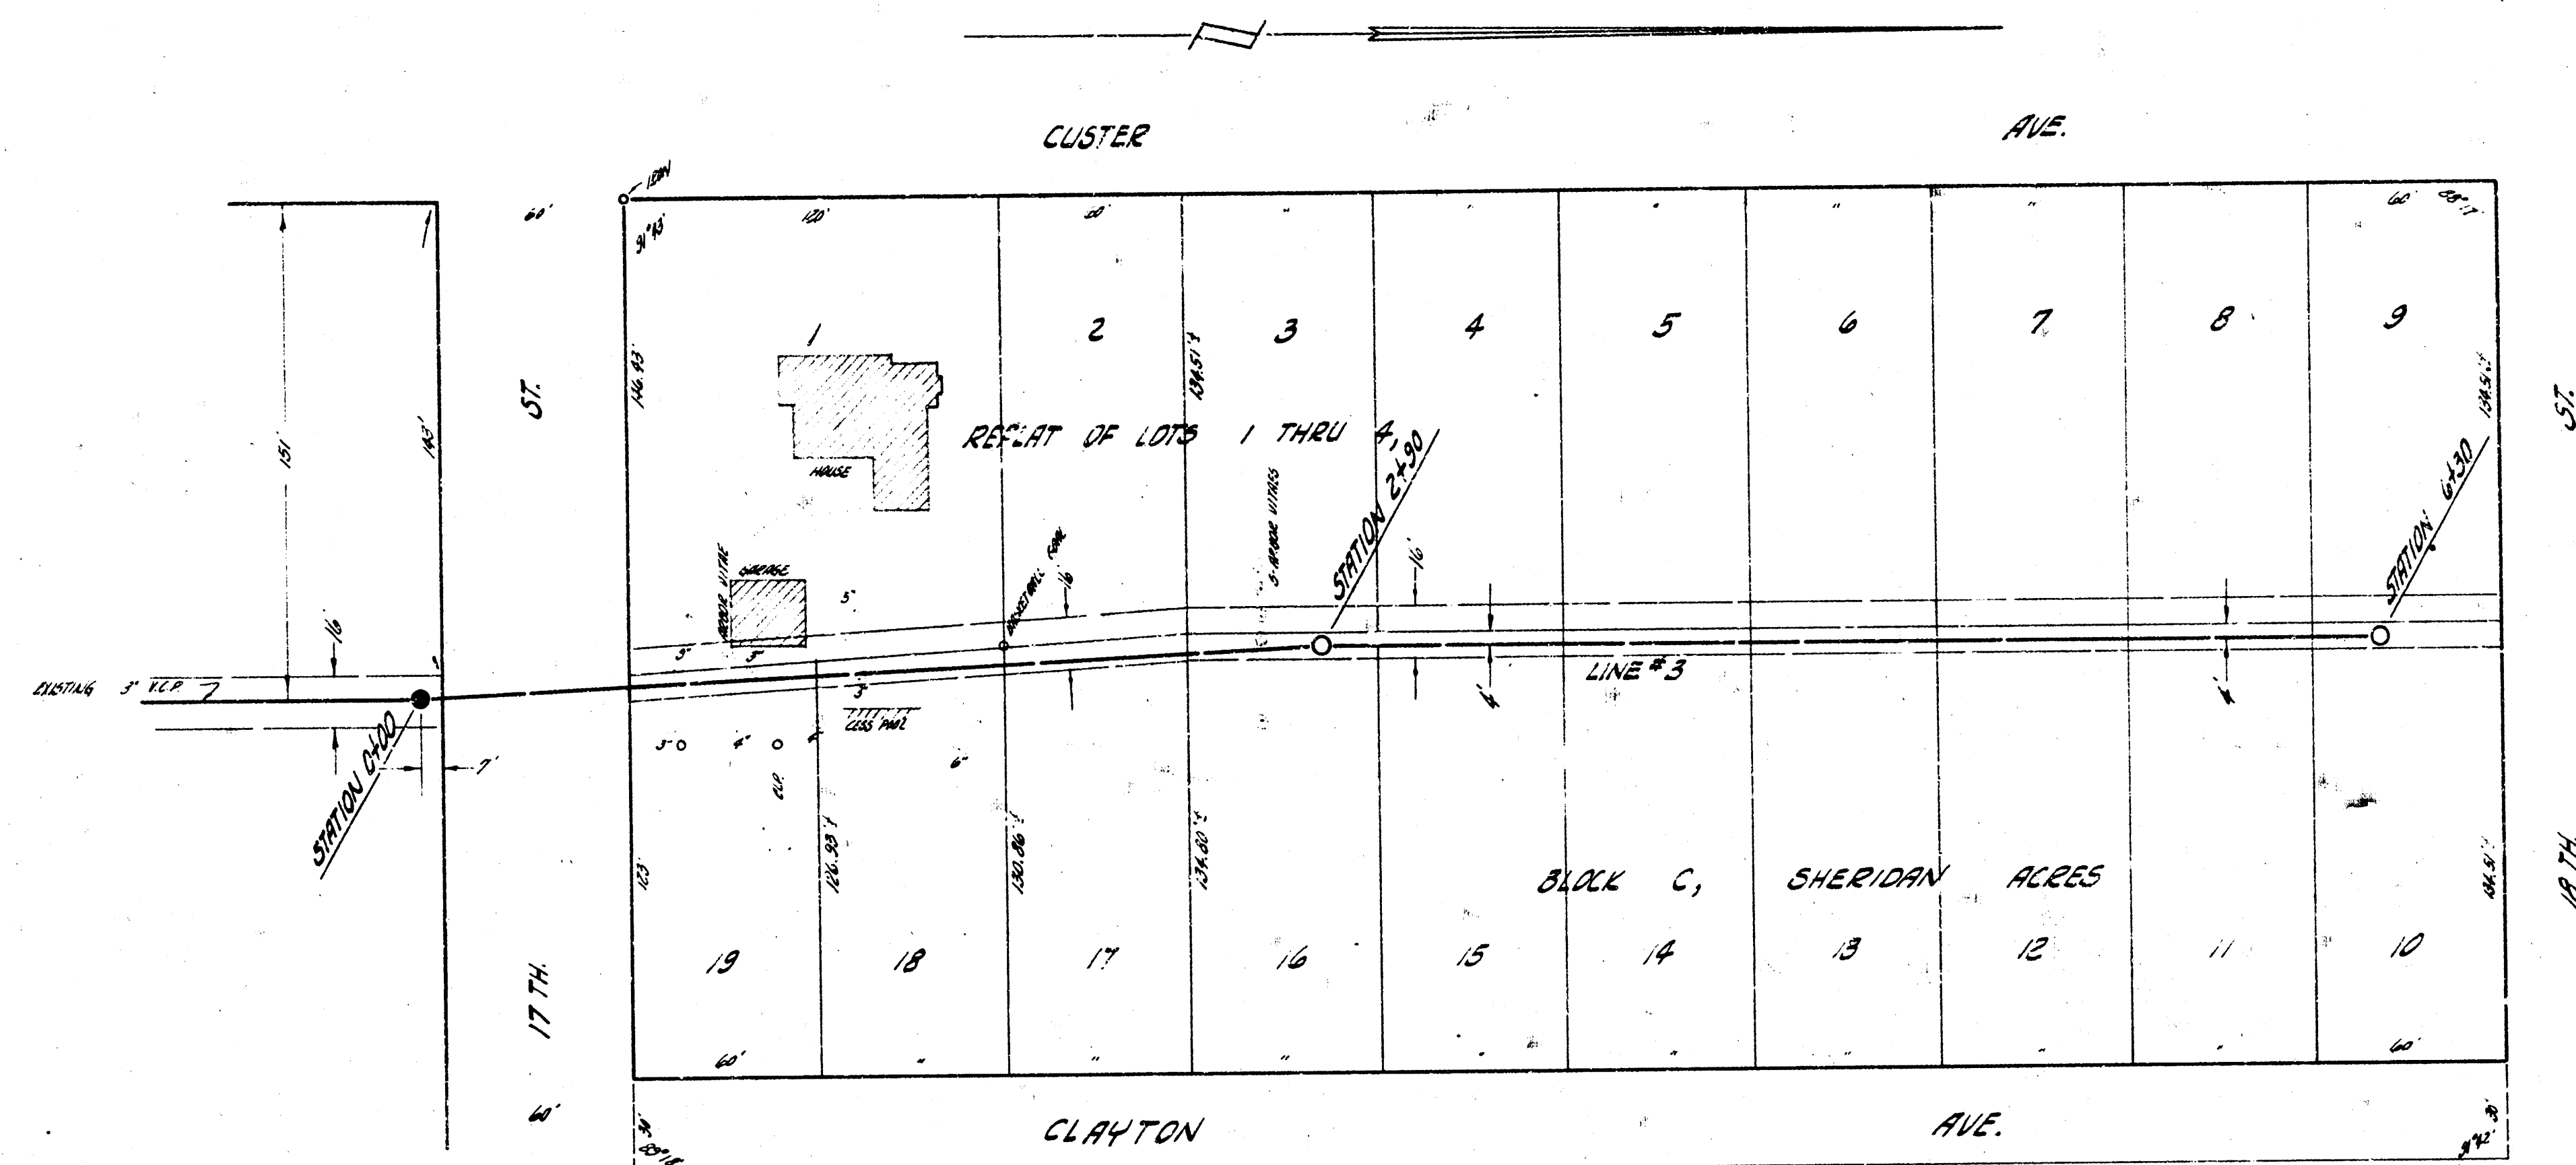

PLAN SCALE 1/4" = 10'
 PROFILE SCALE 1/4" = 10' HORIZ. 1" = 4' VERT.

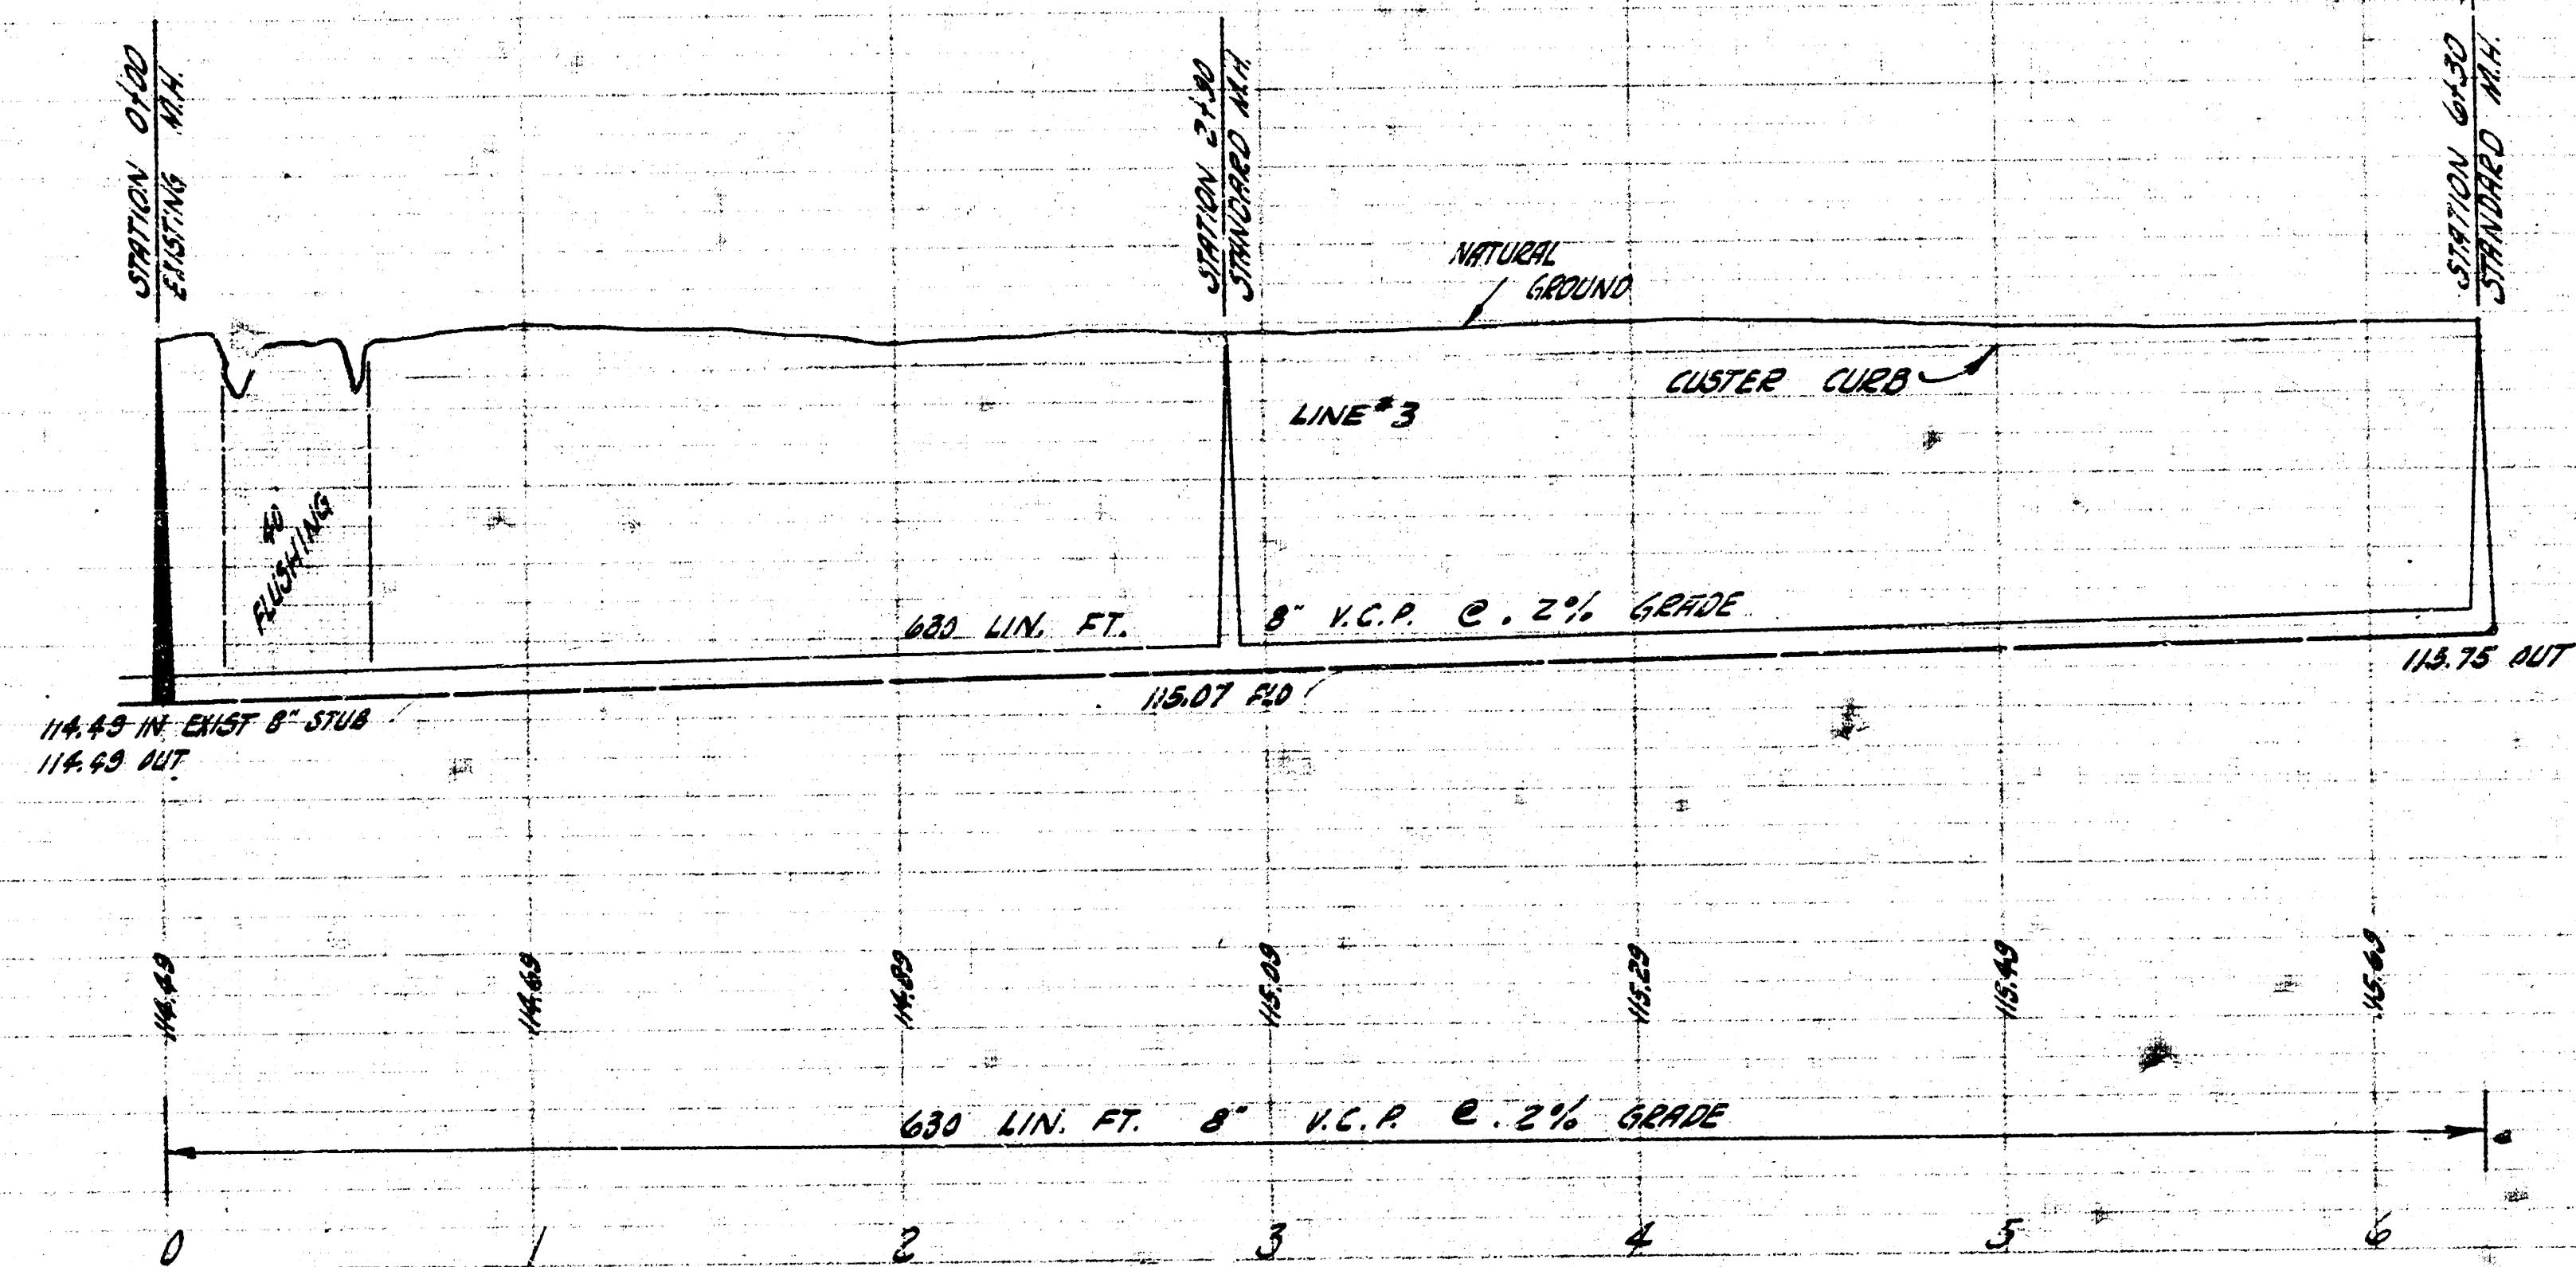

2/5 LATERAL 10 SUB. 10 55 22
 PROJ. NO. C27-87