


NOTE: REPLACE FENCES AS DIRECTED BY THE ENGINEER.

B.M. 125.26 STEPBENCH WS HLP NE 18TH & CUSTER

PLAN SCALE 1" = 40'
PROFILE SCALE 1" = 40' HOR, 1" = 4' VERTICAL

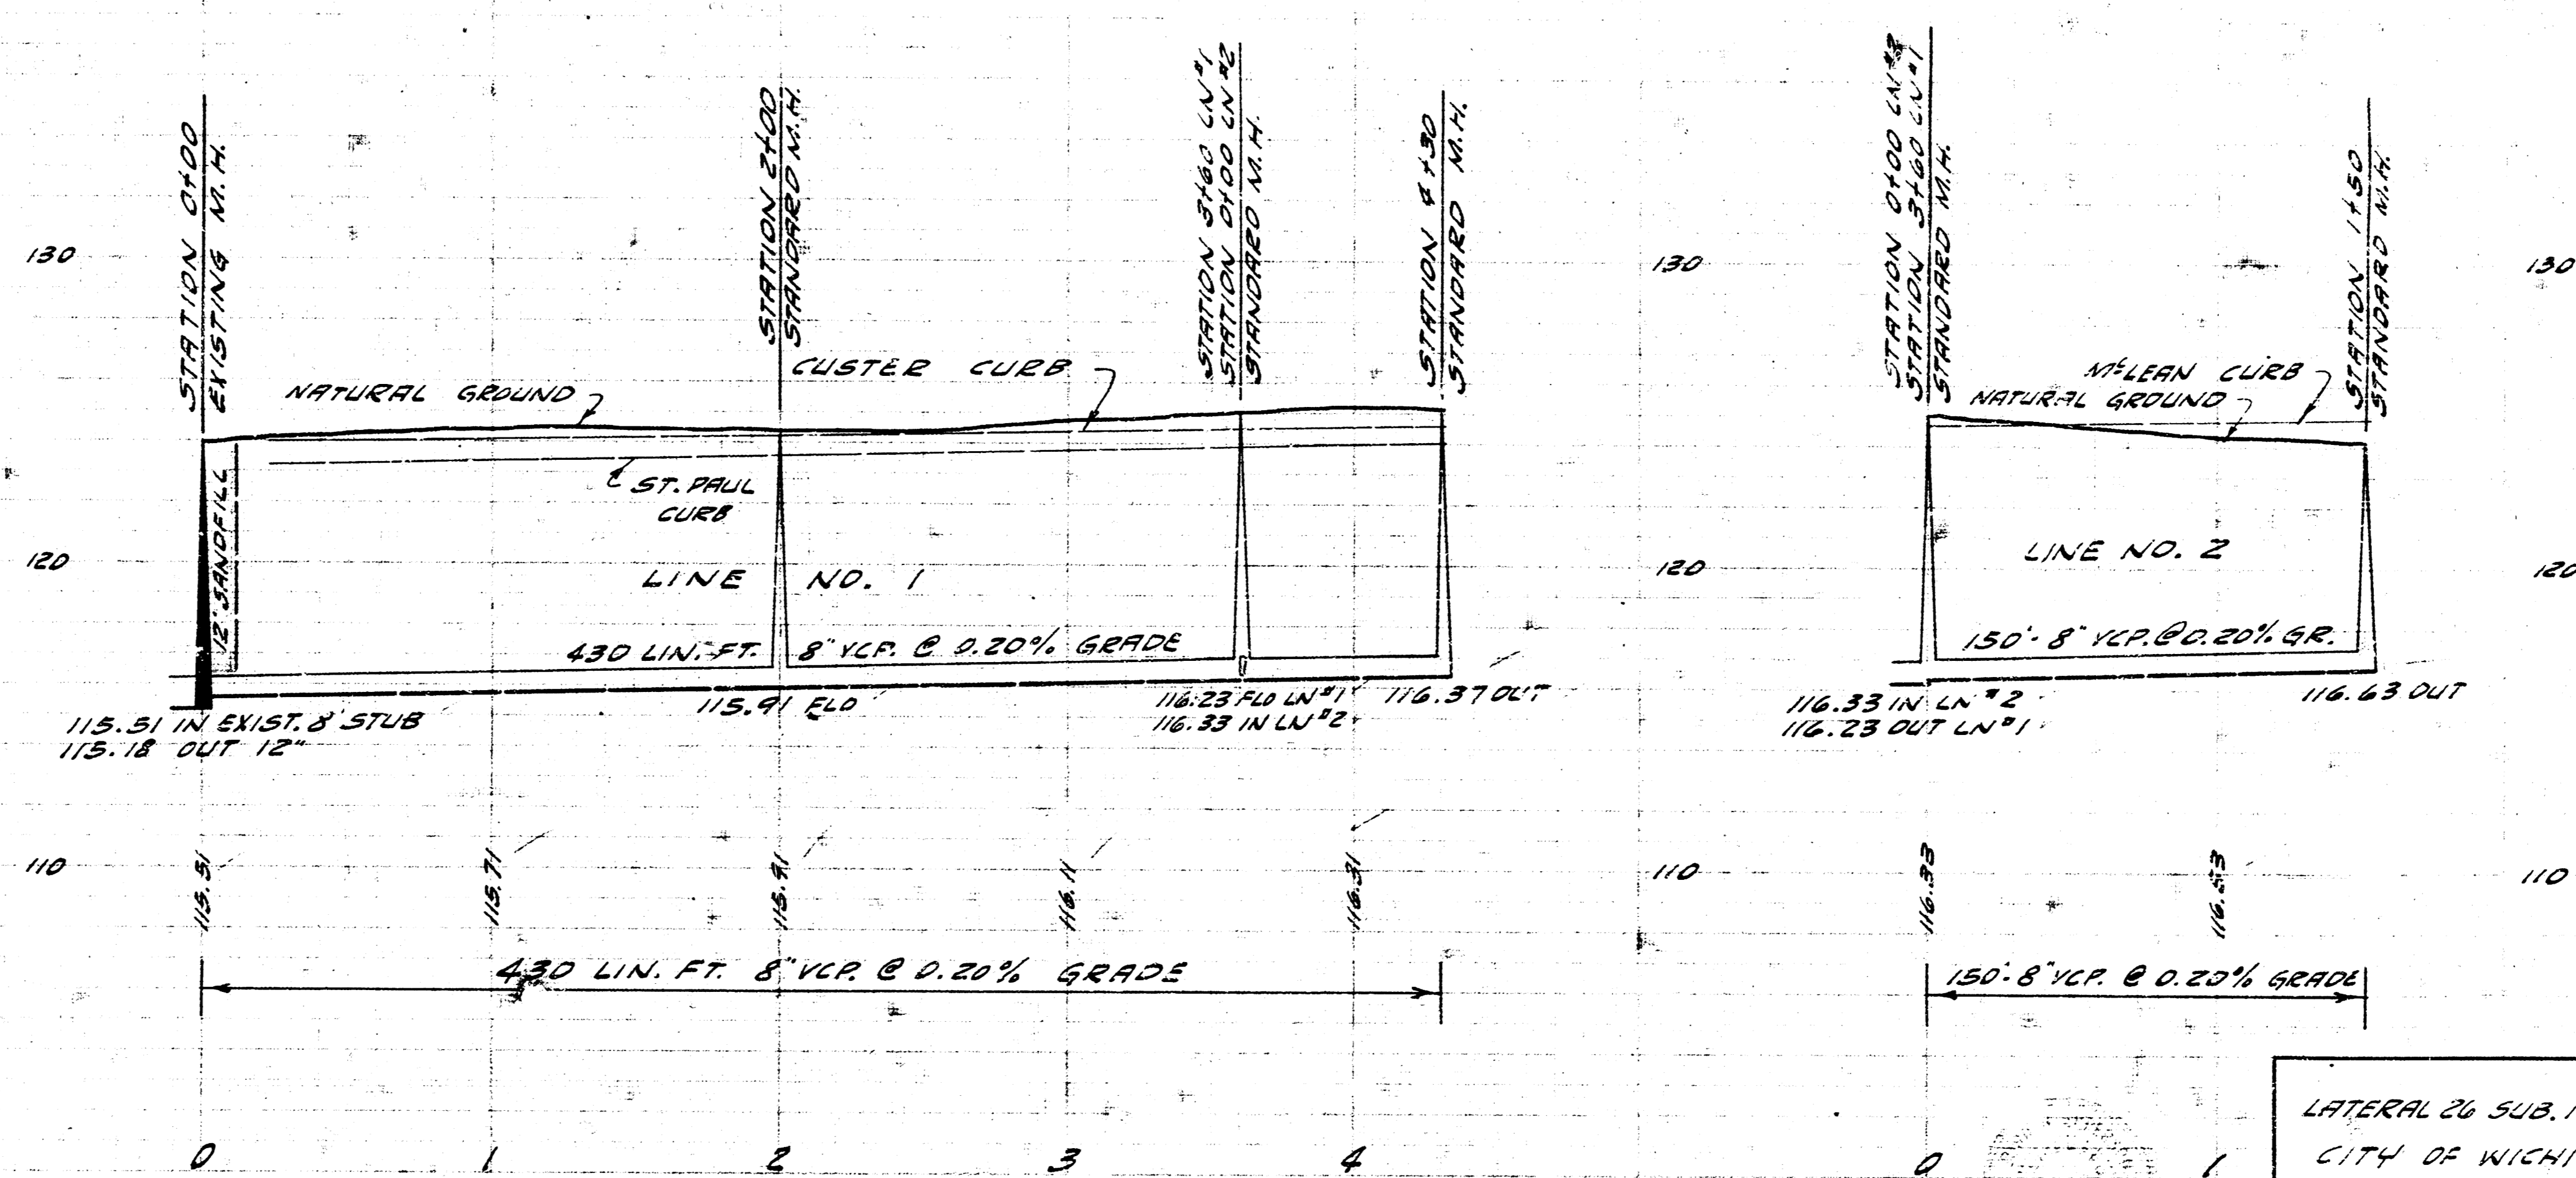

LATERAL 26 SUB. 10. SAN. SEWER 22
CITY OF WICHITA, KANSAS
B. E. SMITH CITY ENGINEER.
PROJ. NO. C20-54 - DATE - Dec. 1960