


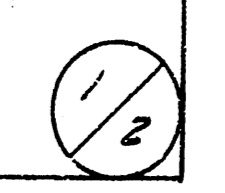
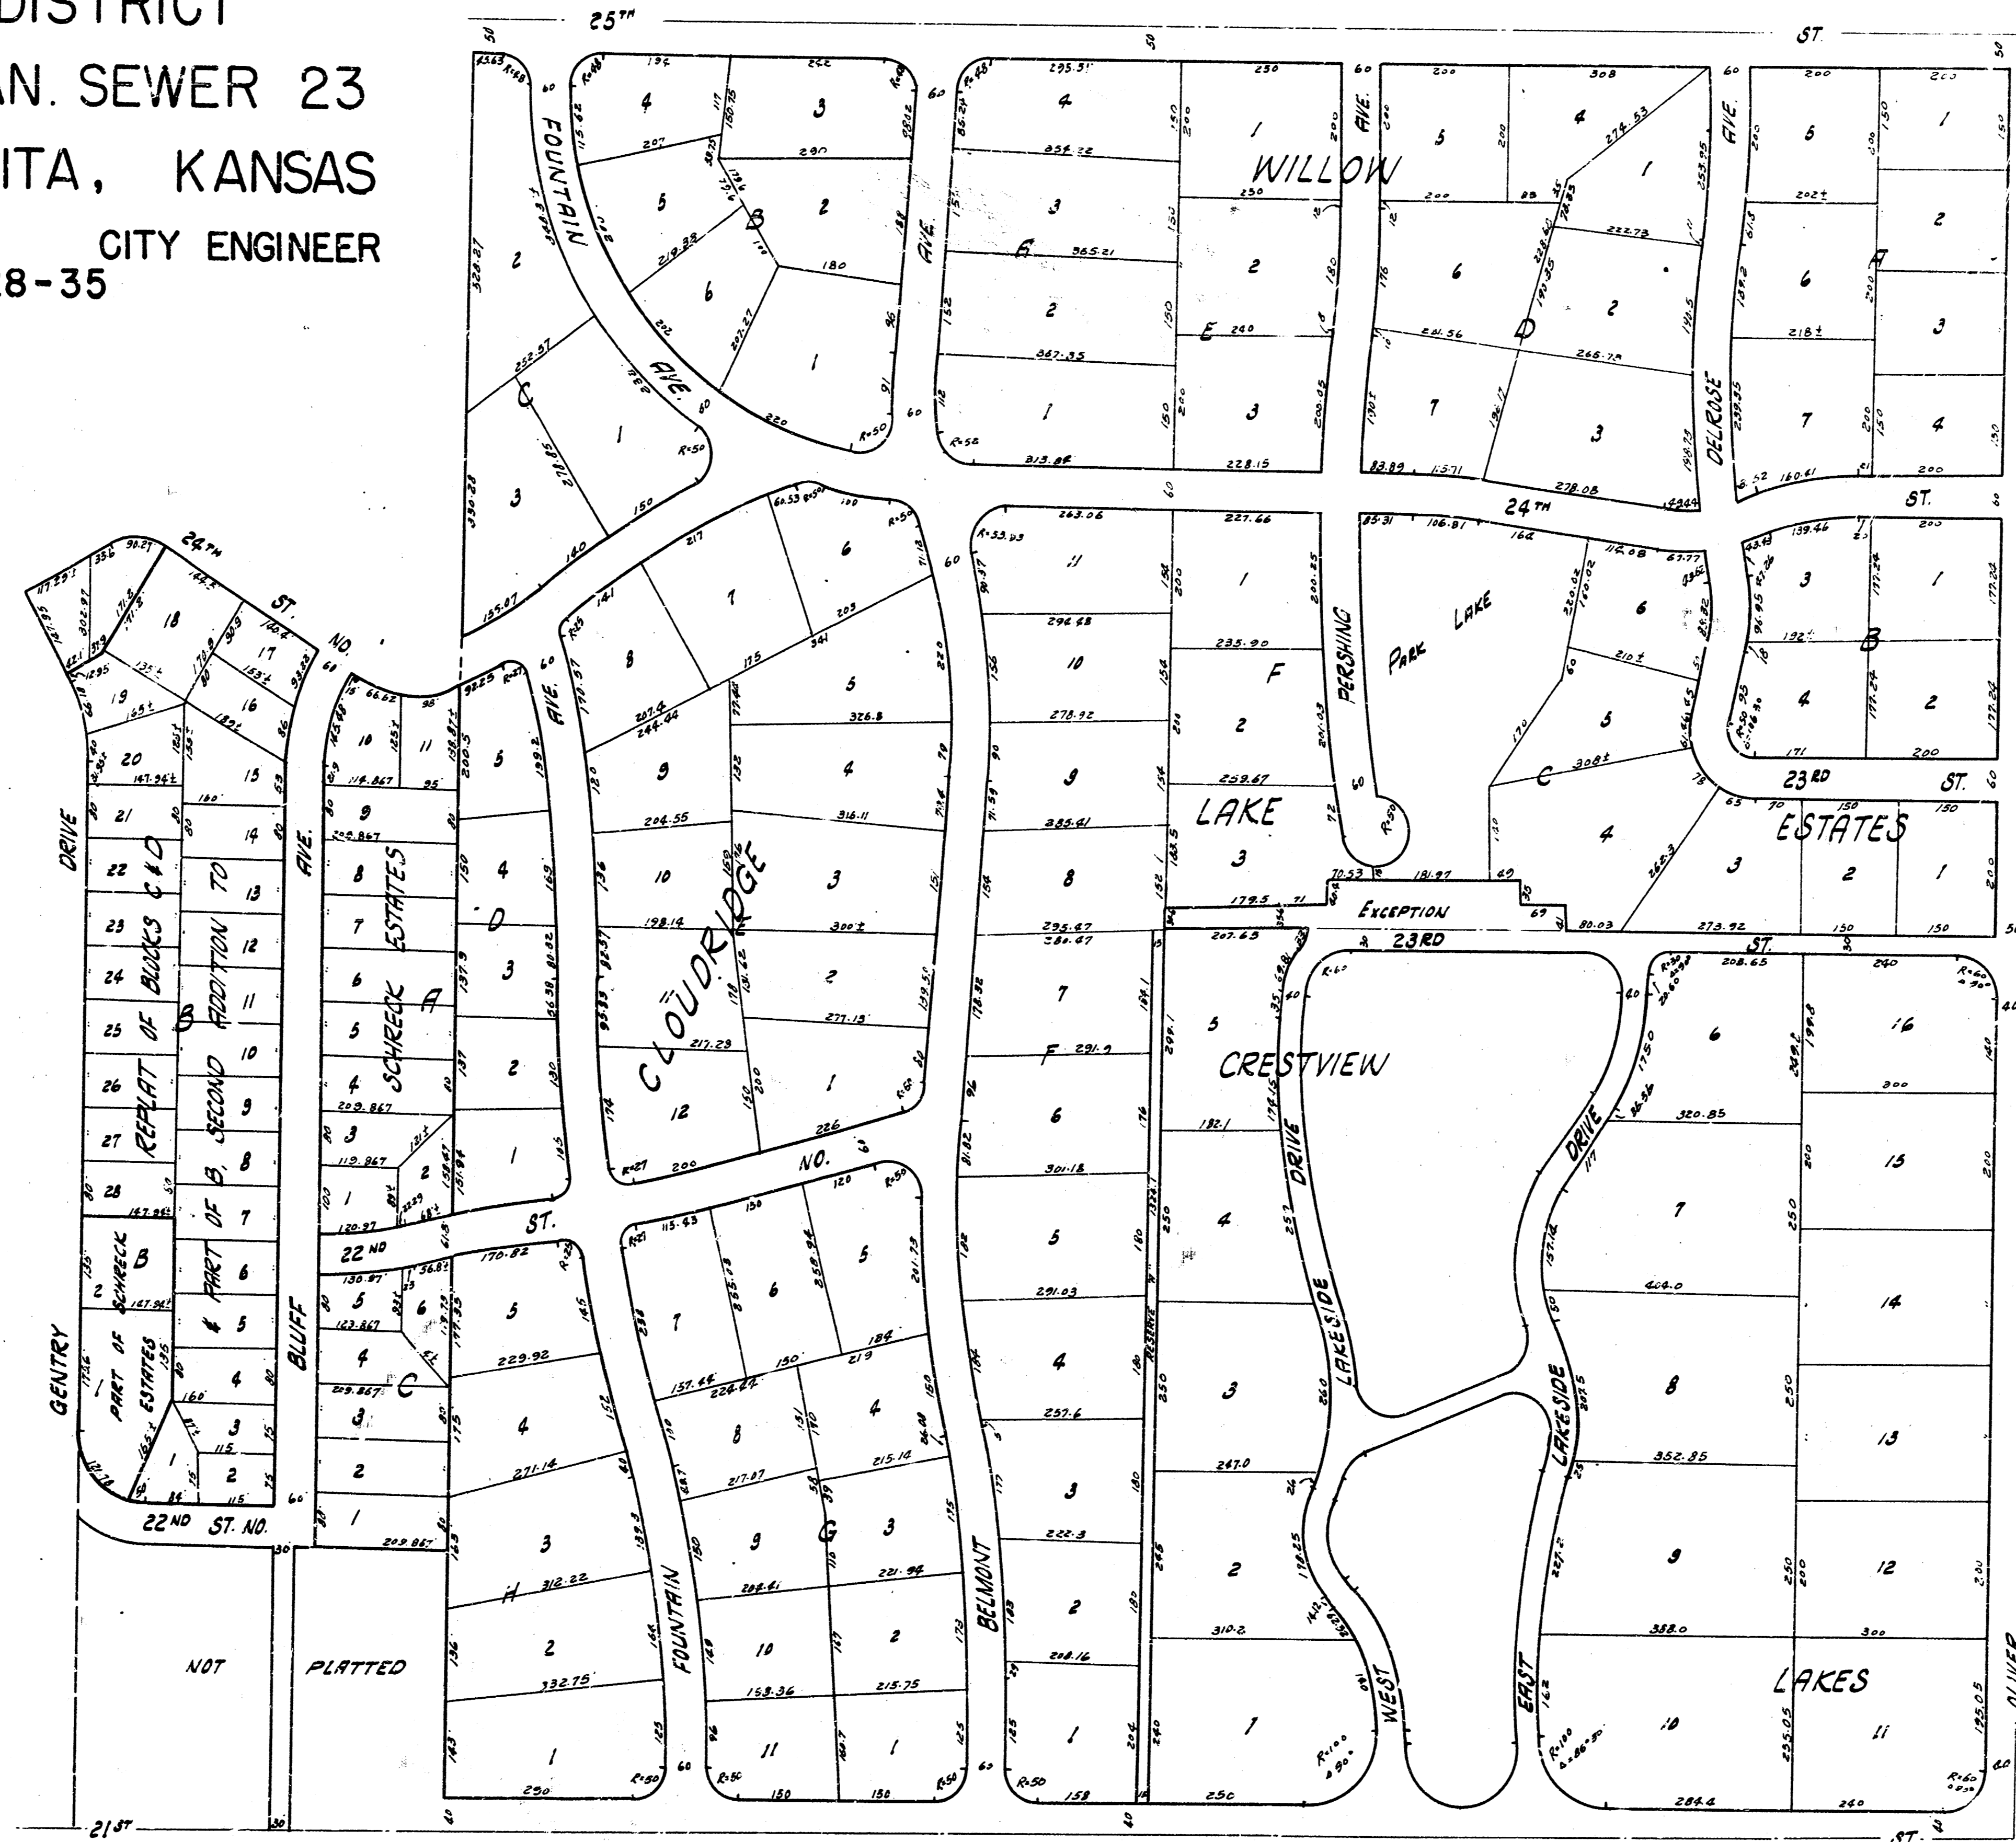
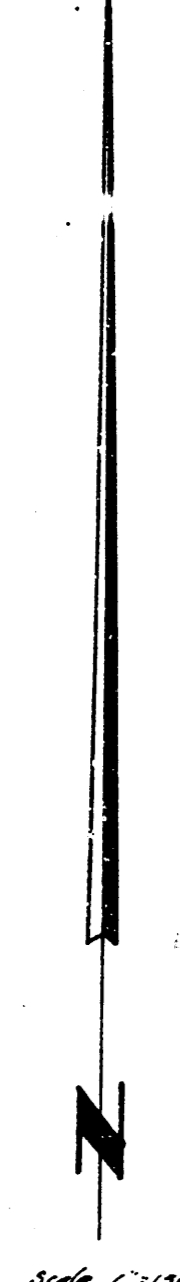


BENEFIT DISTRICT
 SUBMAIN 1 SAN. SEWER 23
 CITY OF WICHITA, KANSAS
 B.E. SMITH CITY ENGINEER
 PROJ. NO C28-35

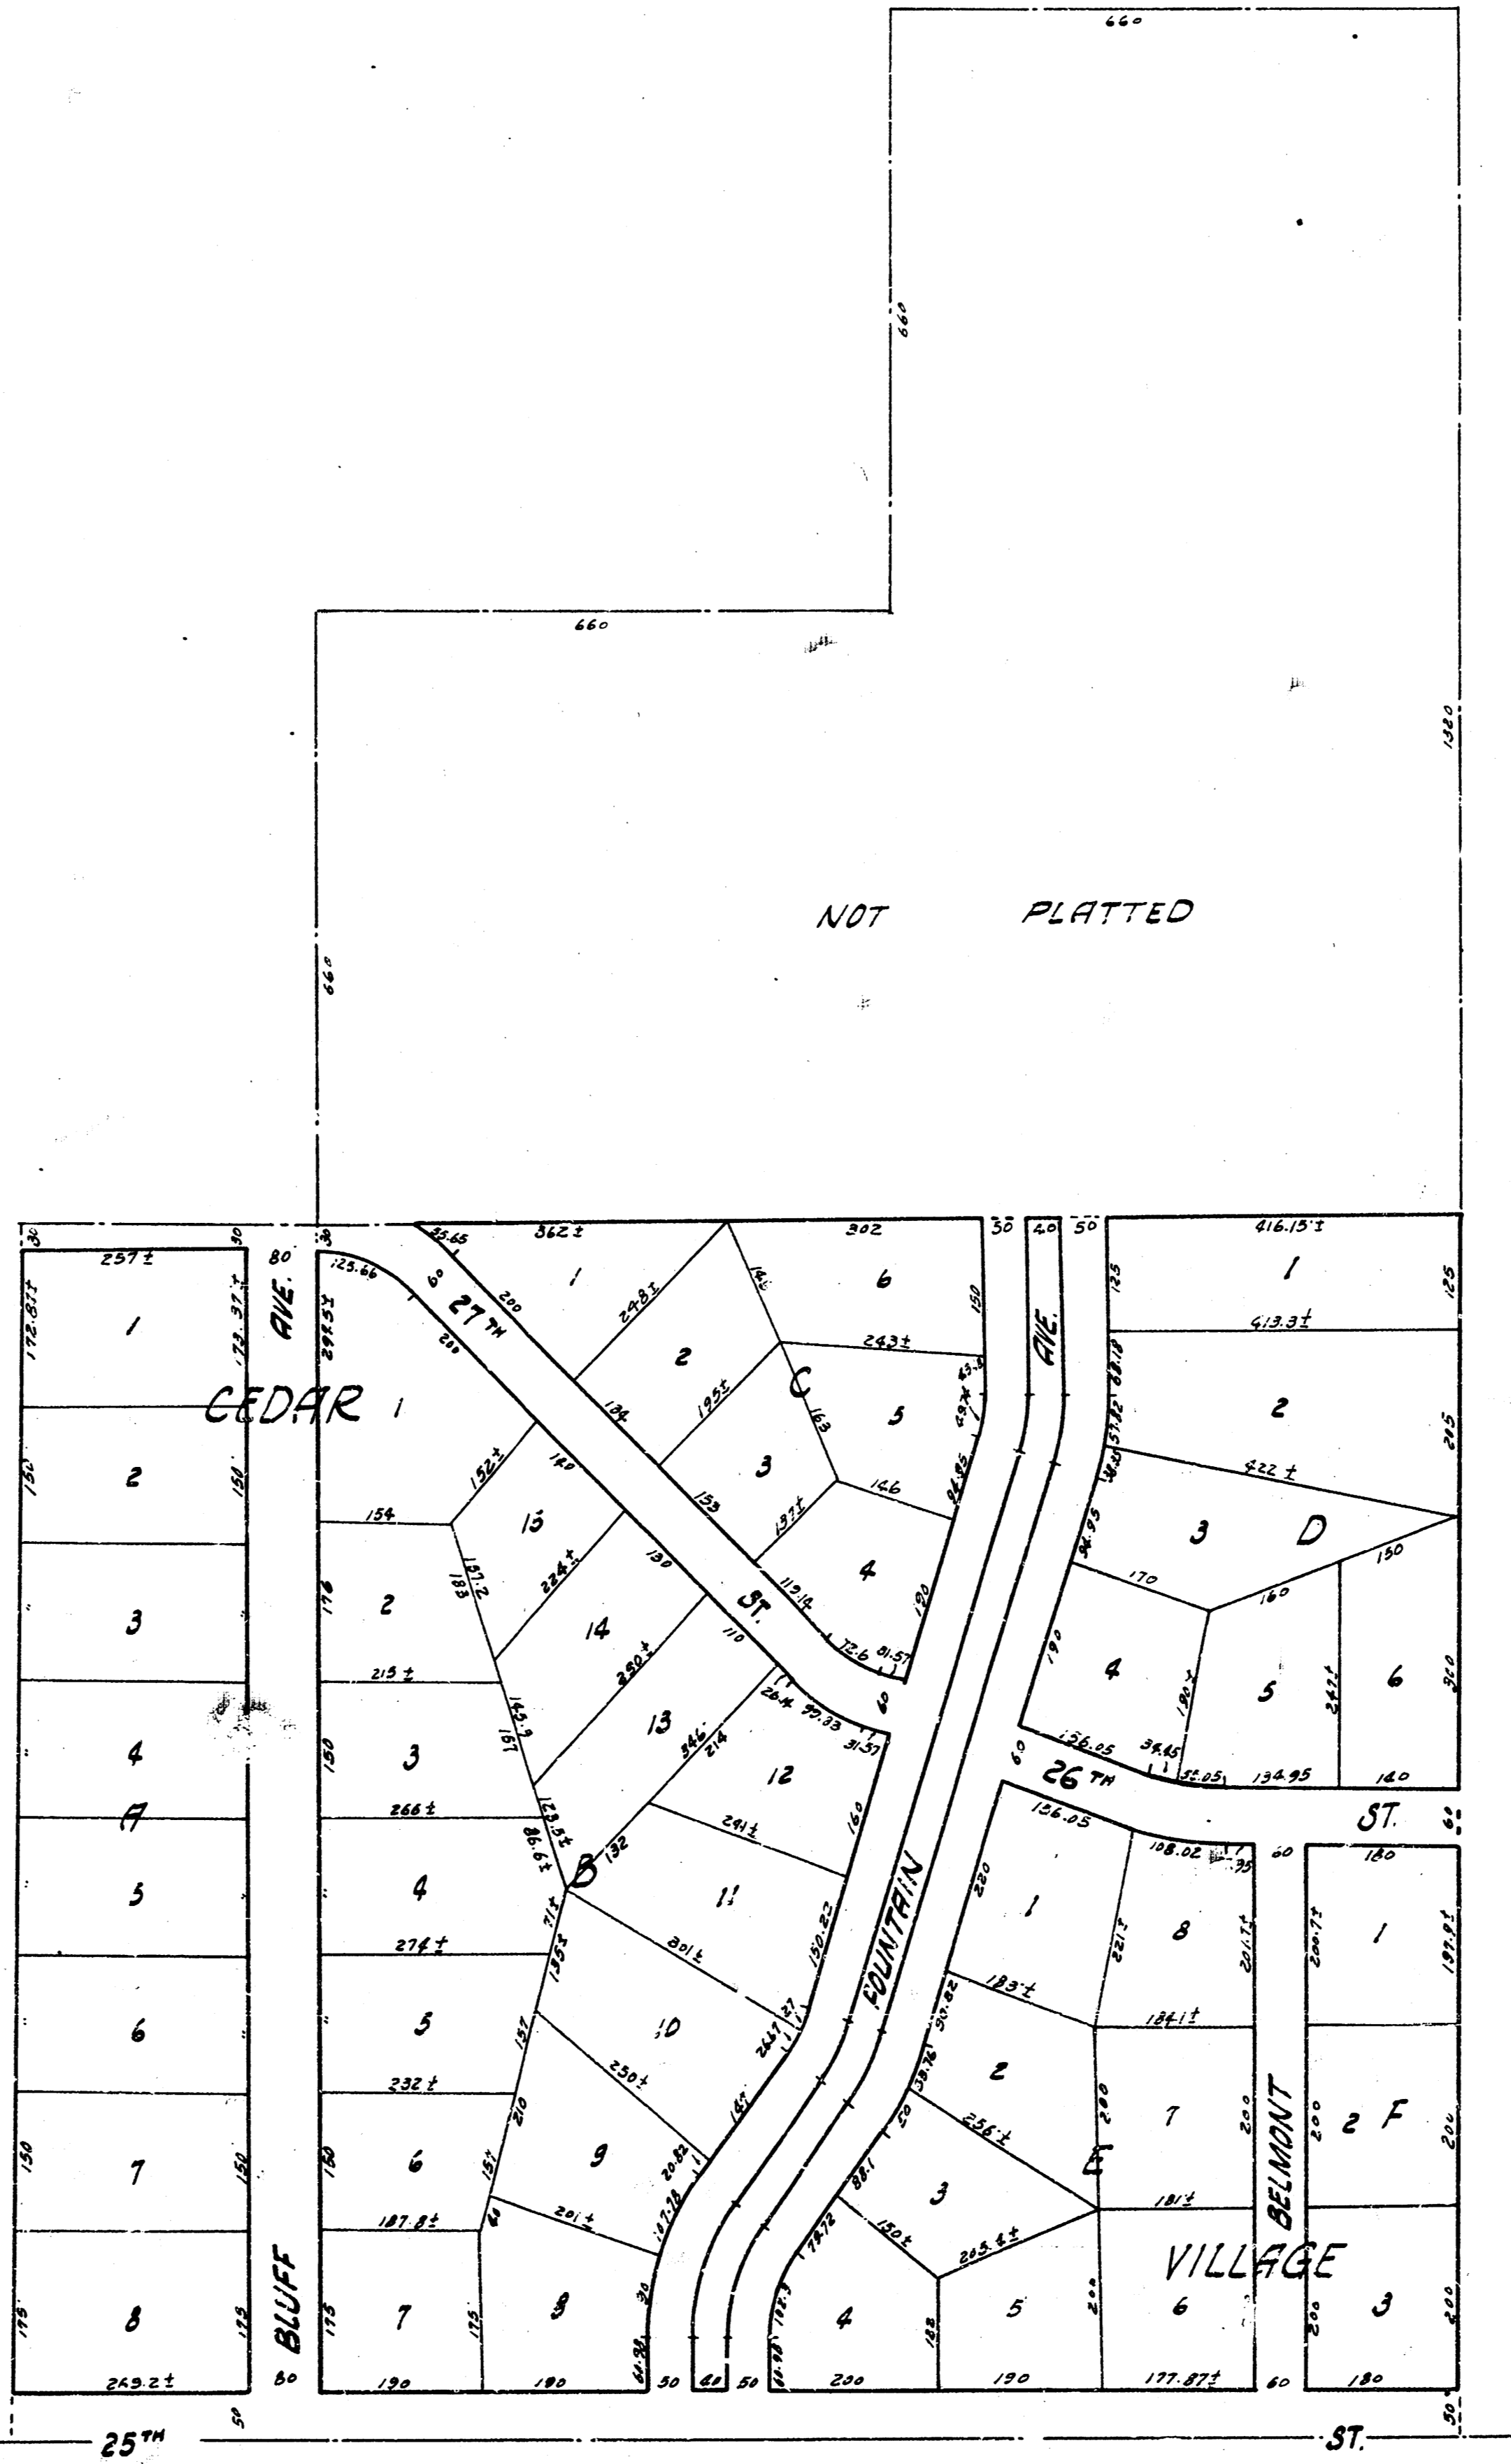

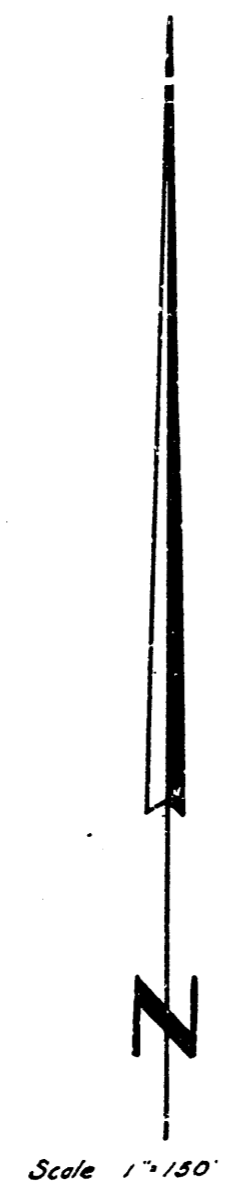

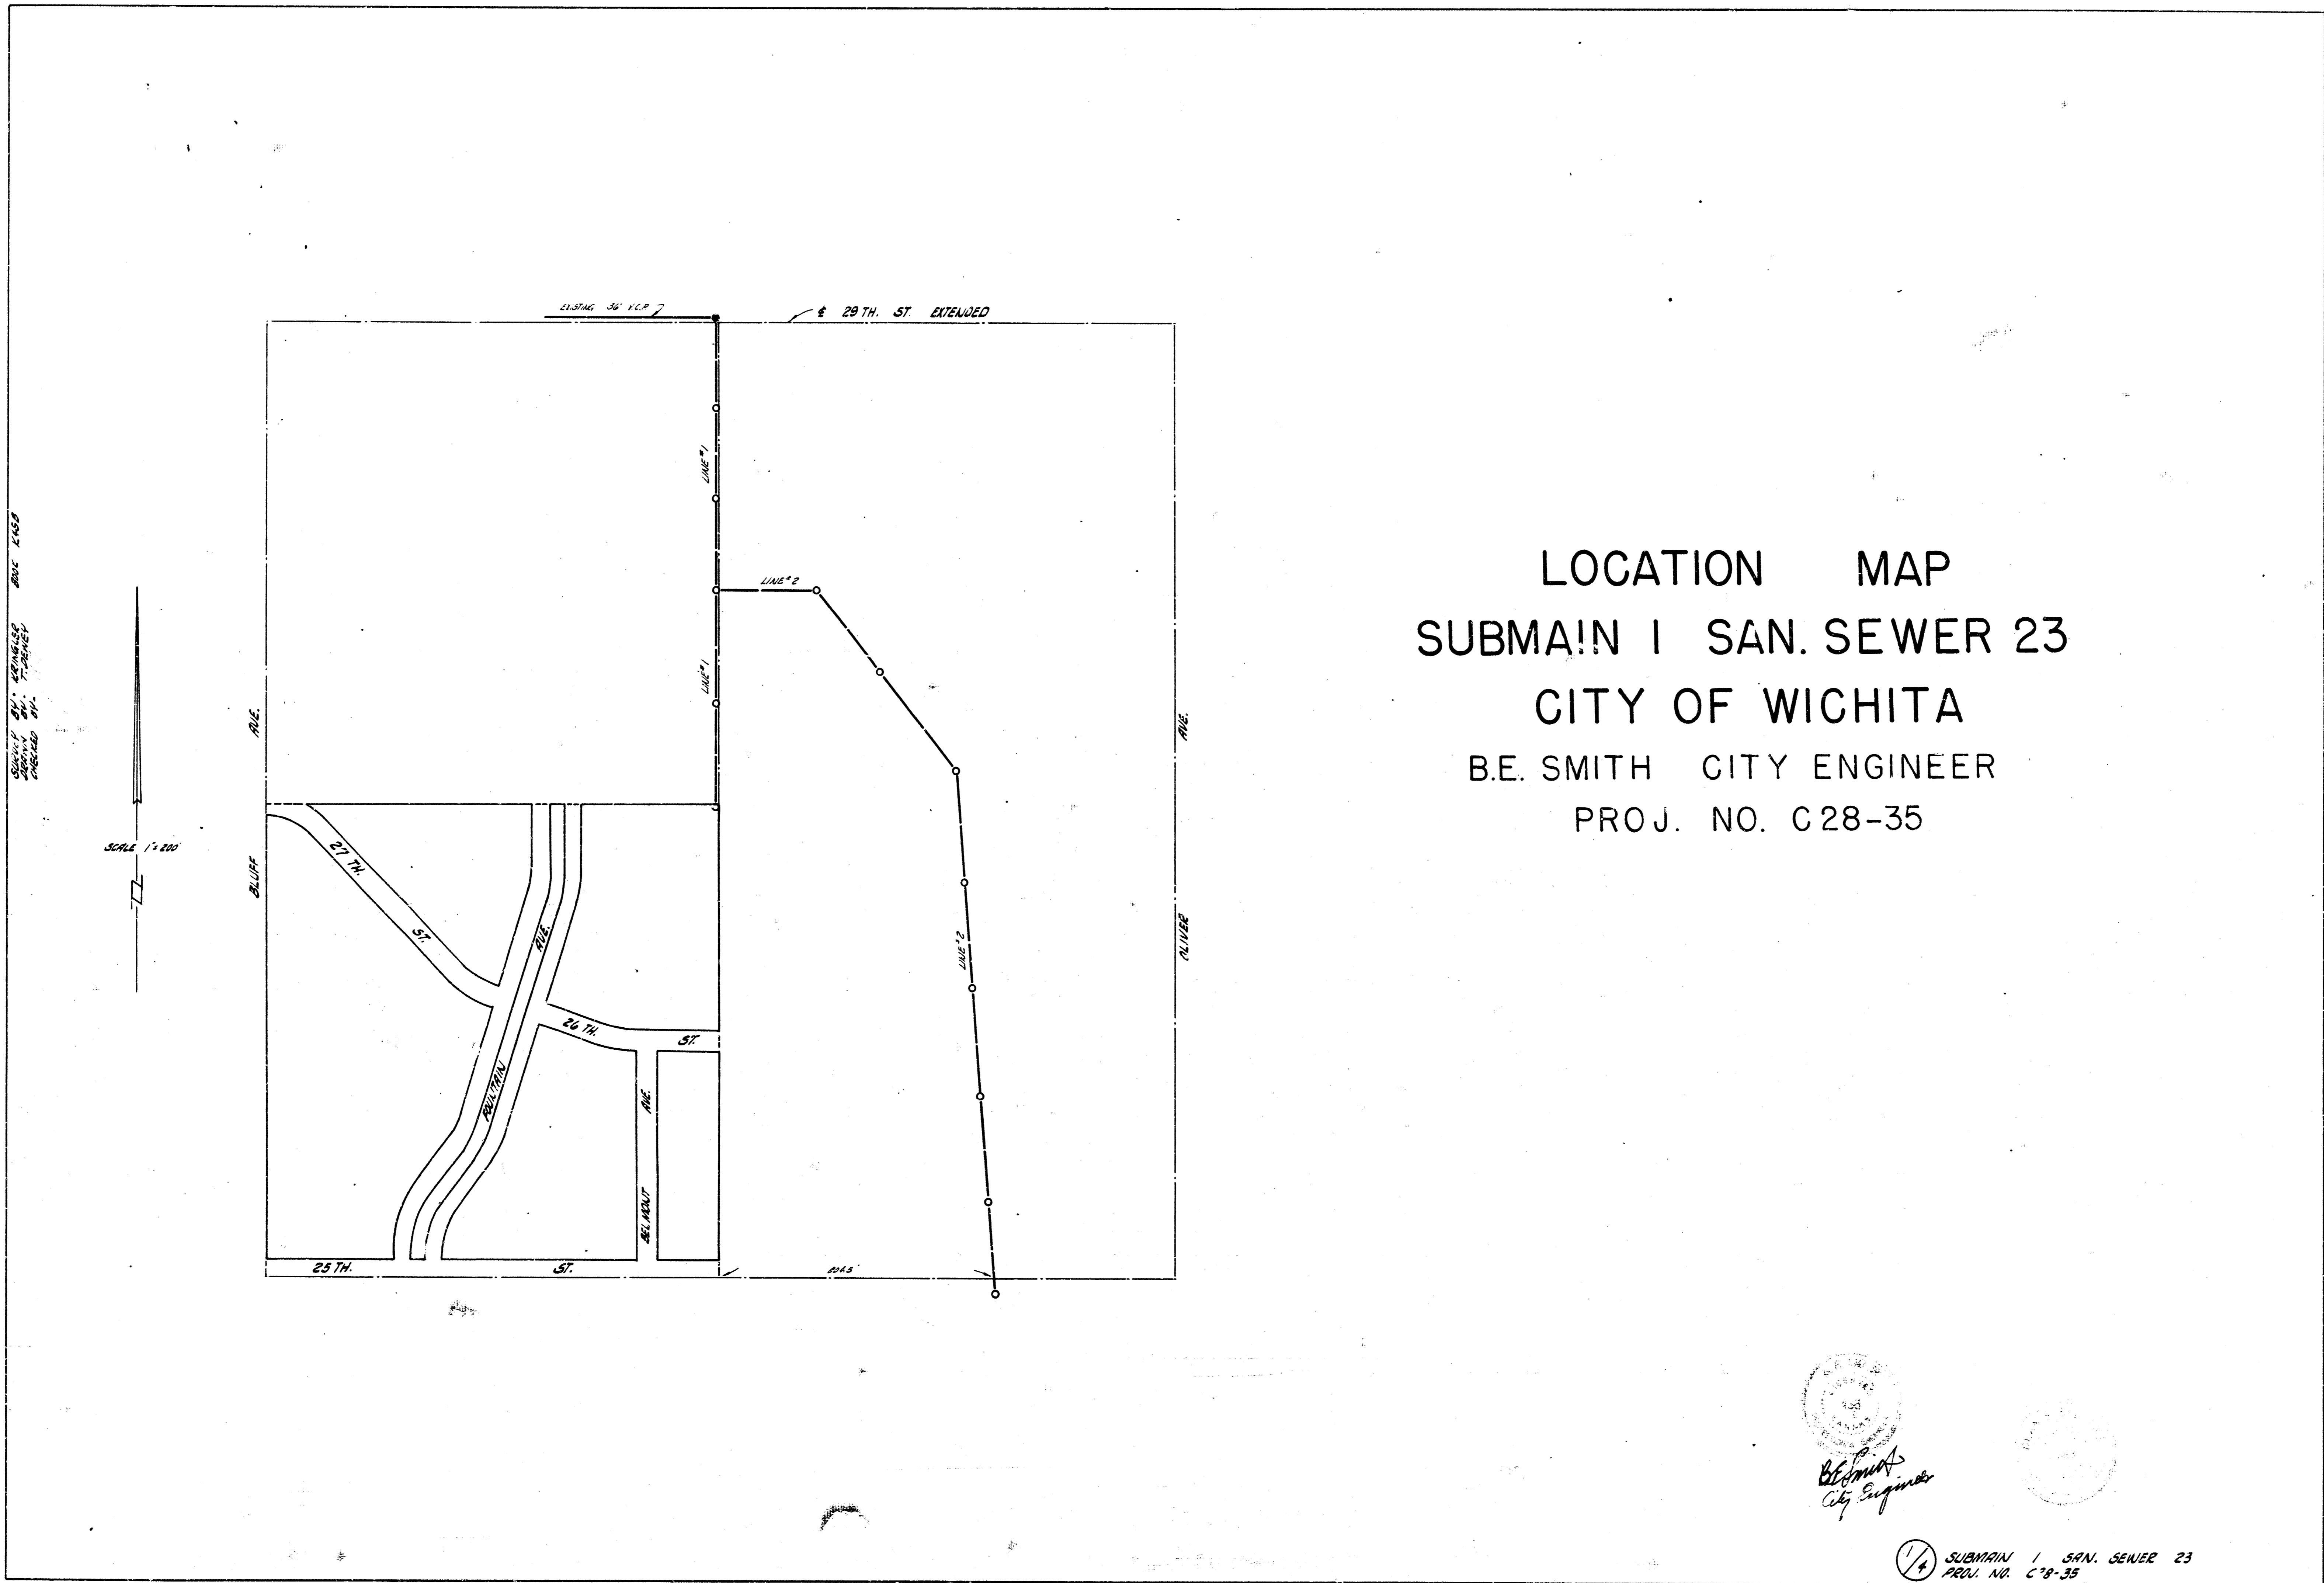

LOCATION MAP
 SUBMAIN 1 SAN. SEWER 23
 CITY OF WICHITA
 B.E. SMITH CITY ENGINEER
 PROJ. NO. C28-35

B.E. Smith
 City Engineer

SUBMAIN 1 SAN. SEWER 23
 PROJ. NO. C28-35

