



Plan by J. W. No. 156 Y
 Checked by

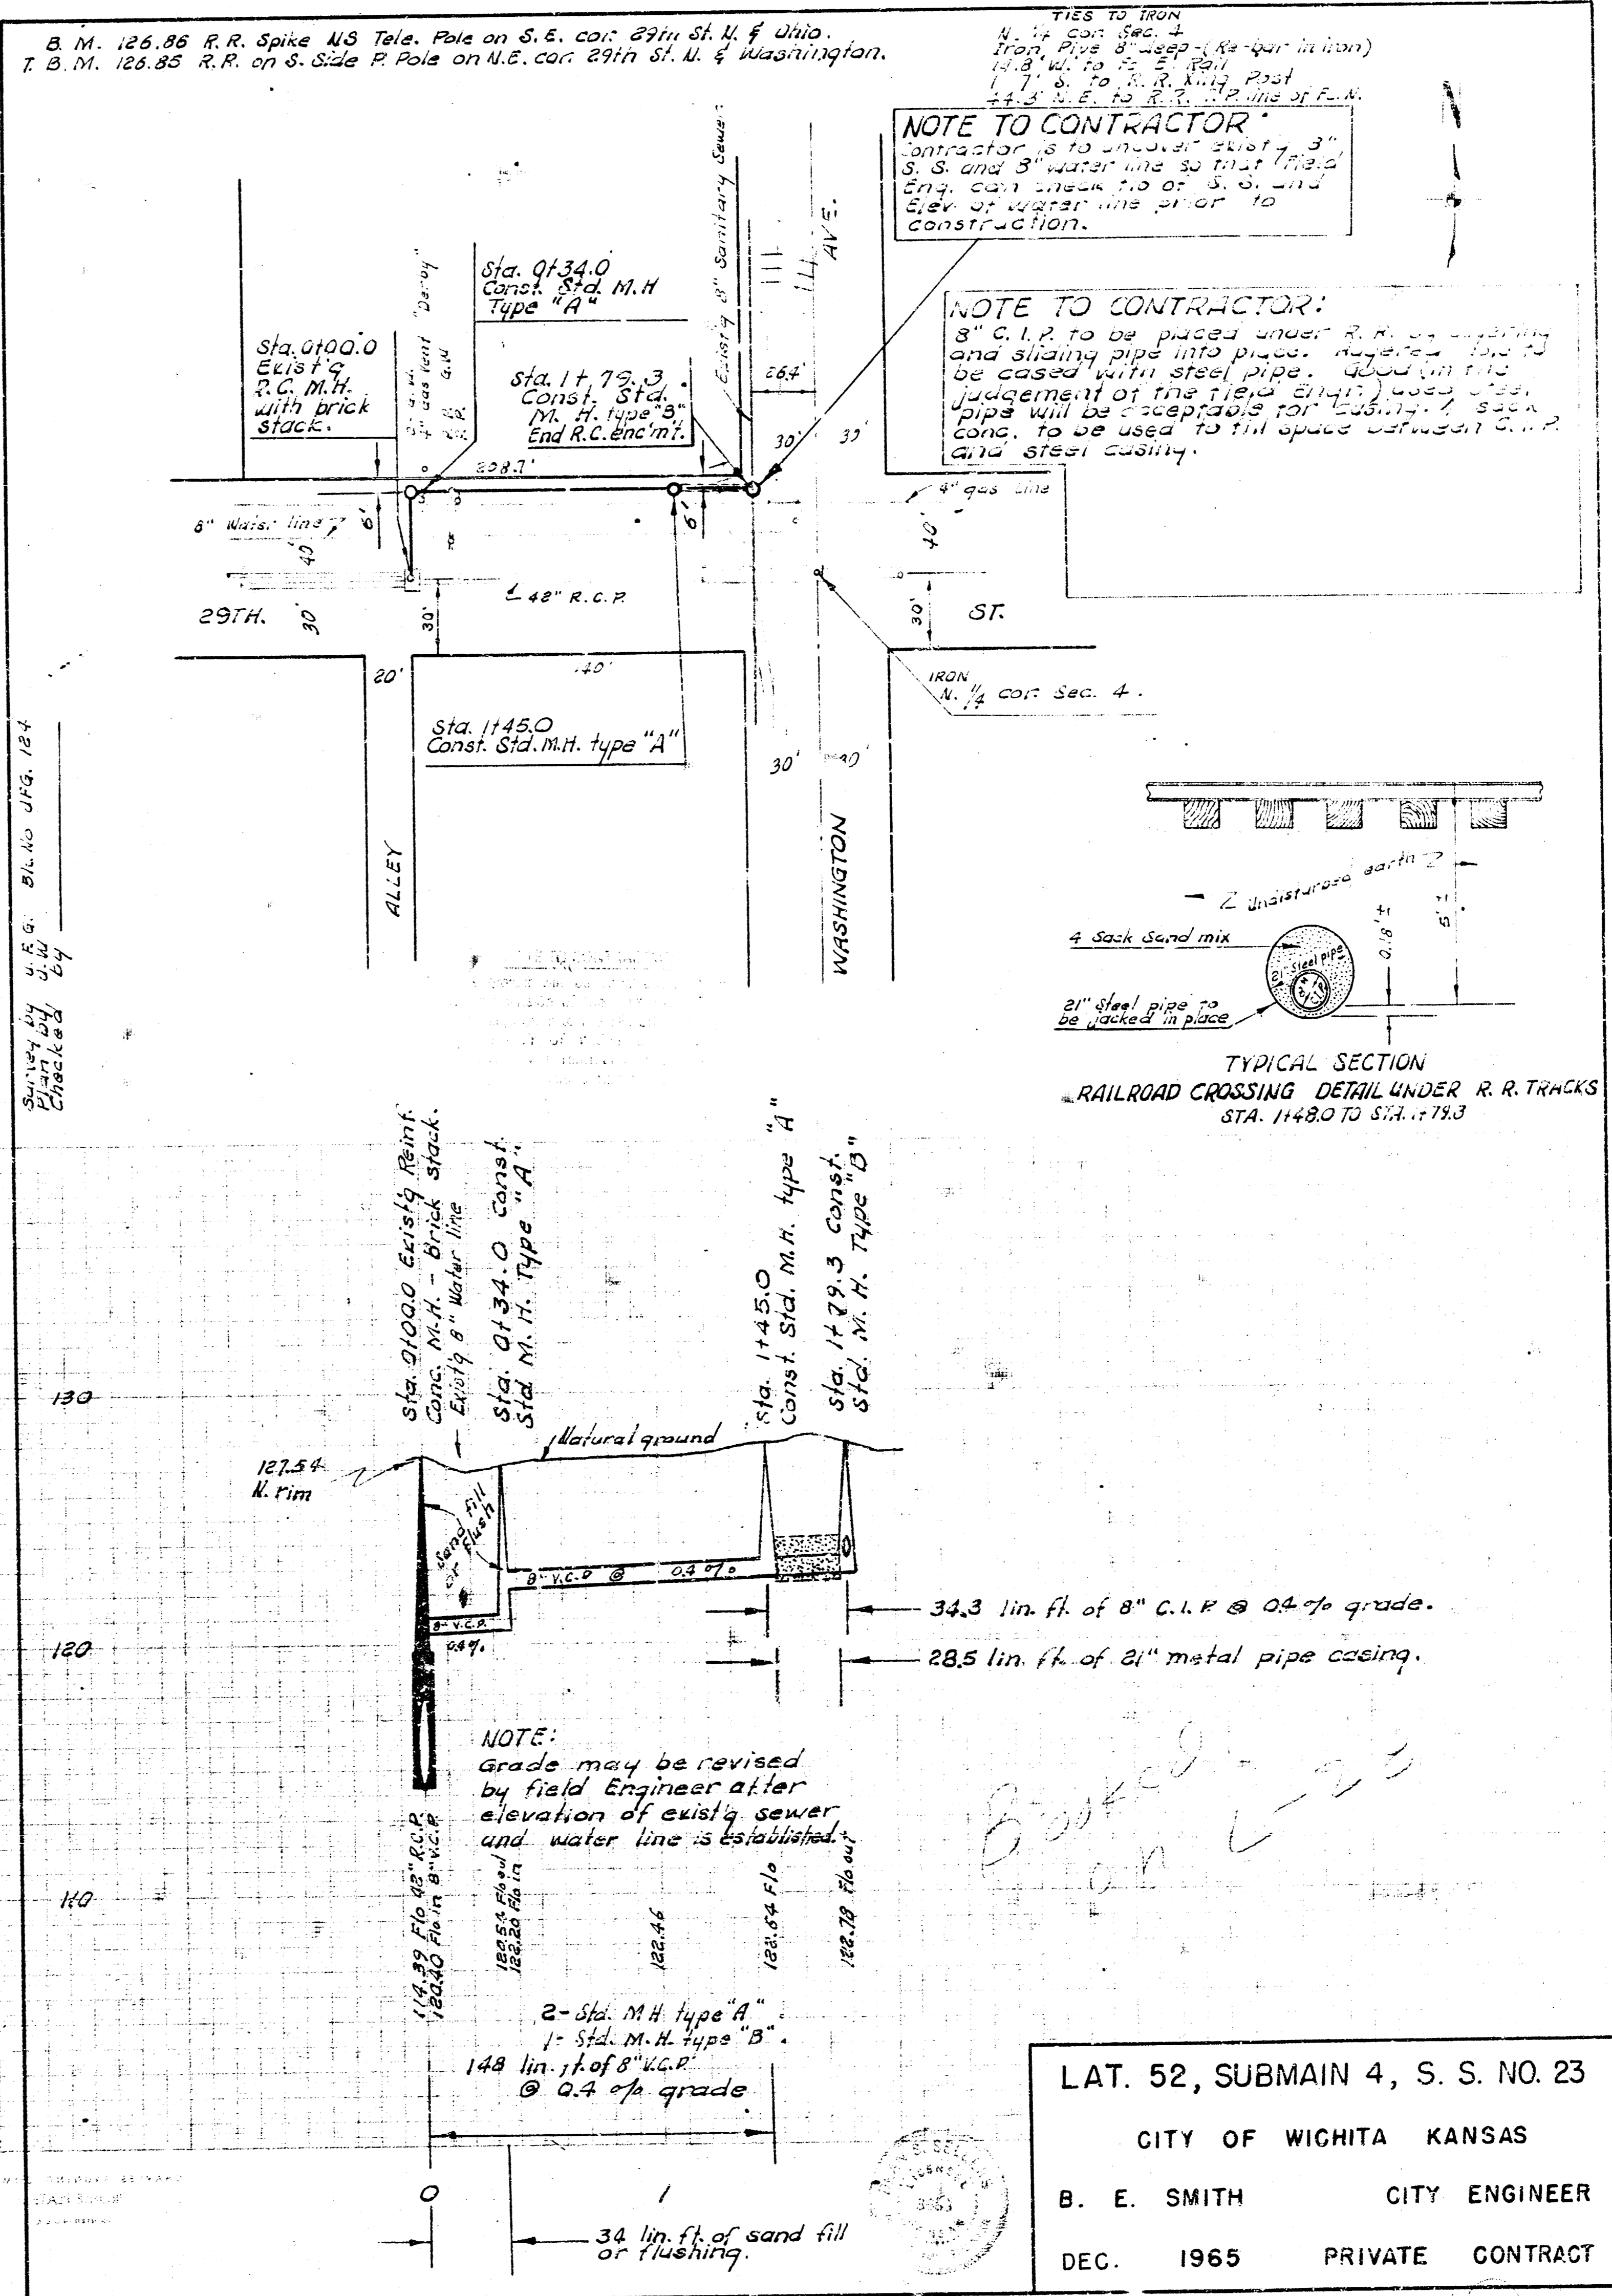

Plan by J. W. No. 156 Y
 Checked by

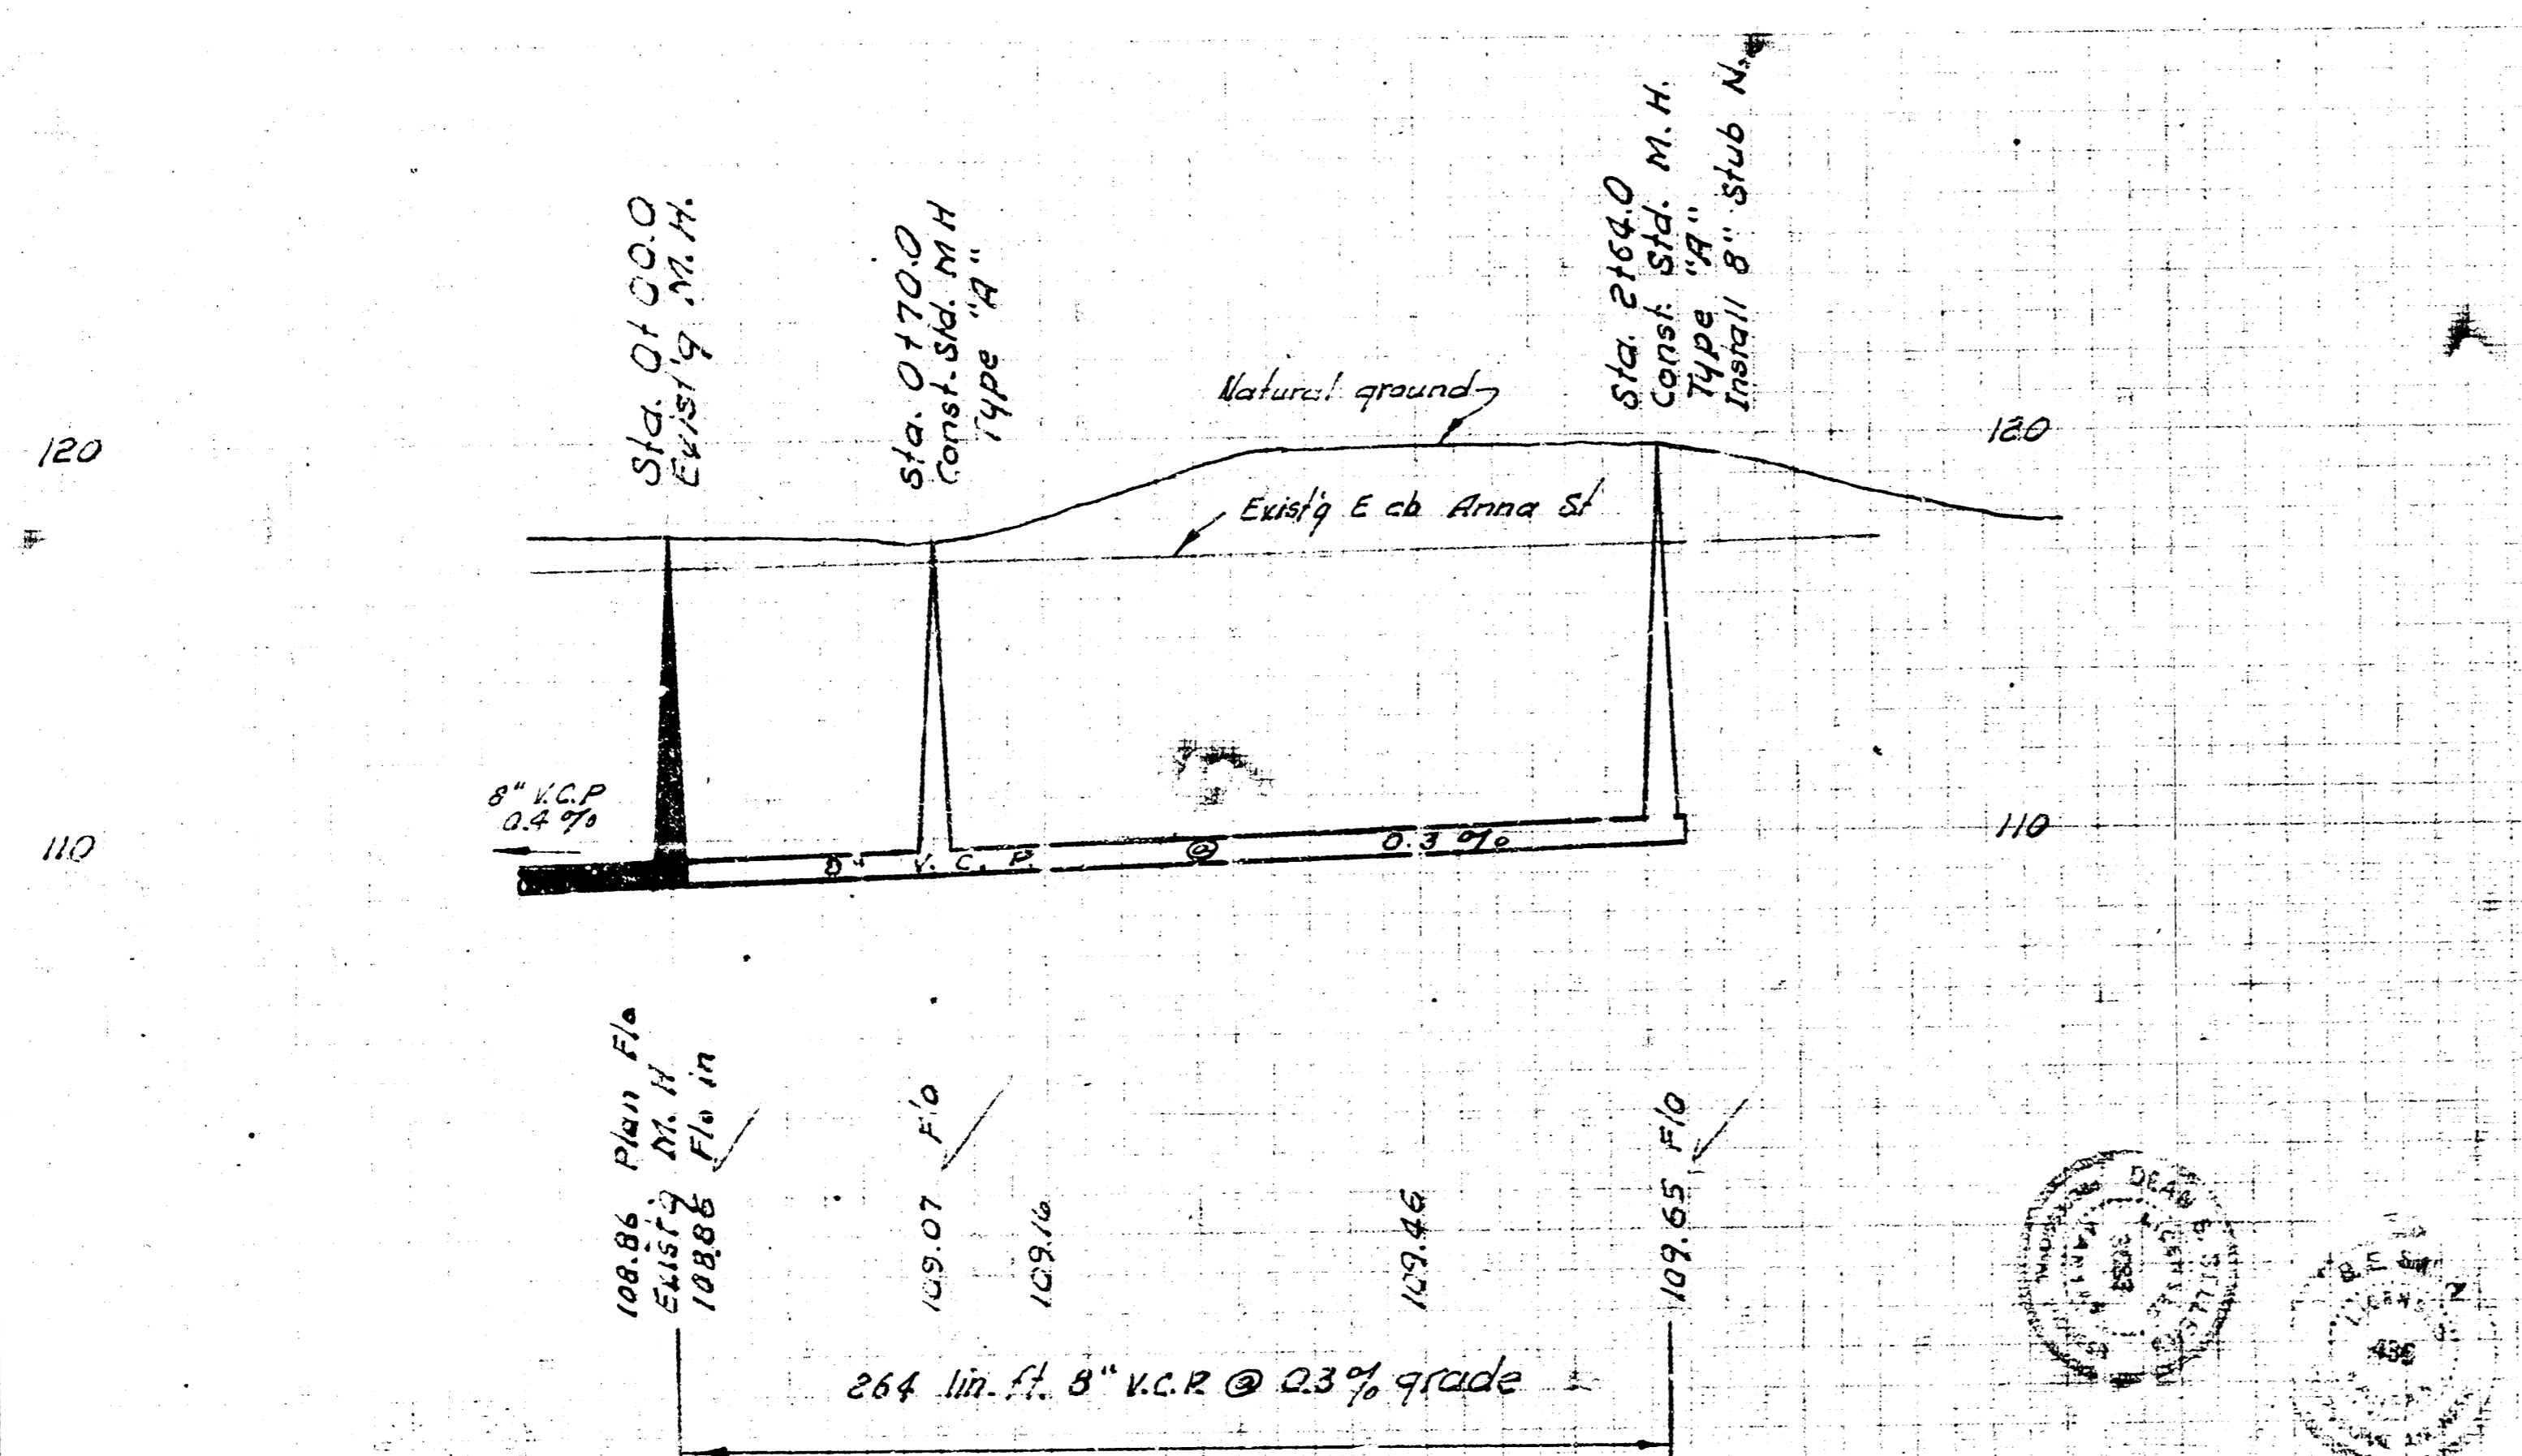