


GENERAL NOTE - Contractor
May Use Either VCP, ABS
Or PVC Pipe

Scale: 1" = 50' Horiz.
1" = 5' Vert.

Handwritten signature

BM 3 Arm of MH SE Cor Lot 26
Blk 2 Cottonwood Village II
Elev = 182.10

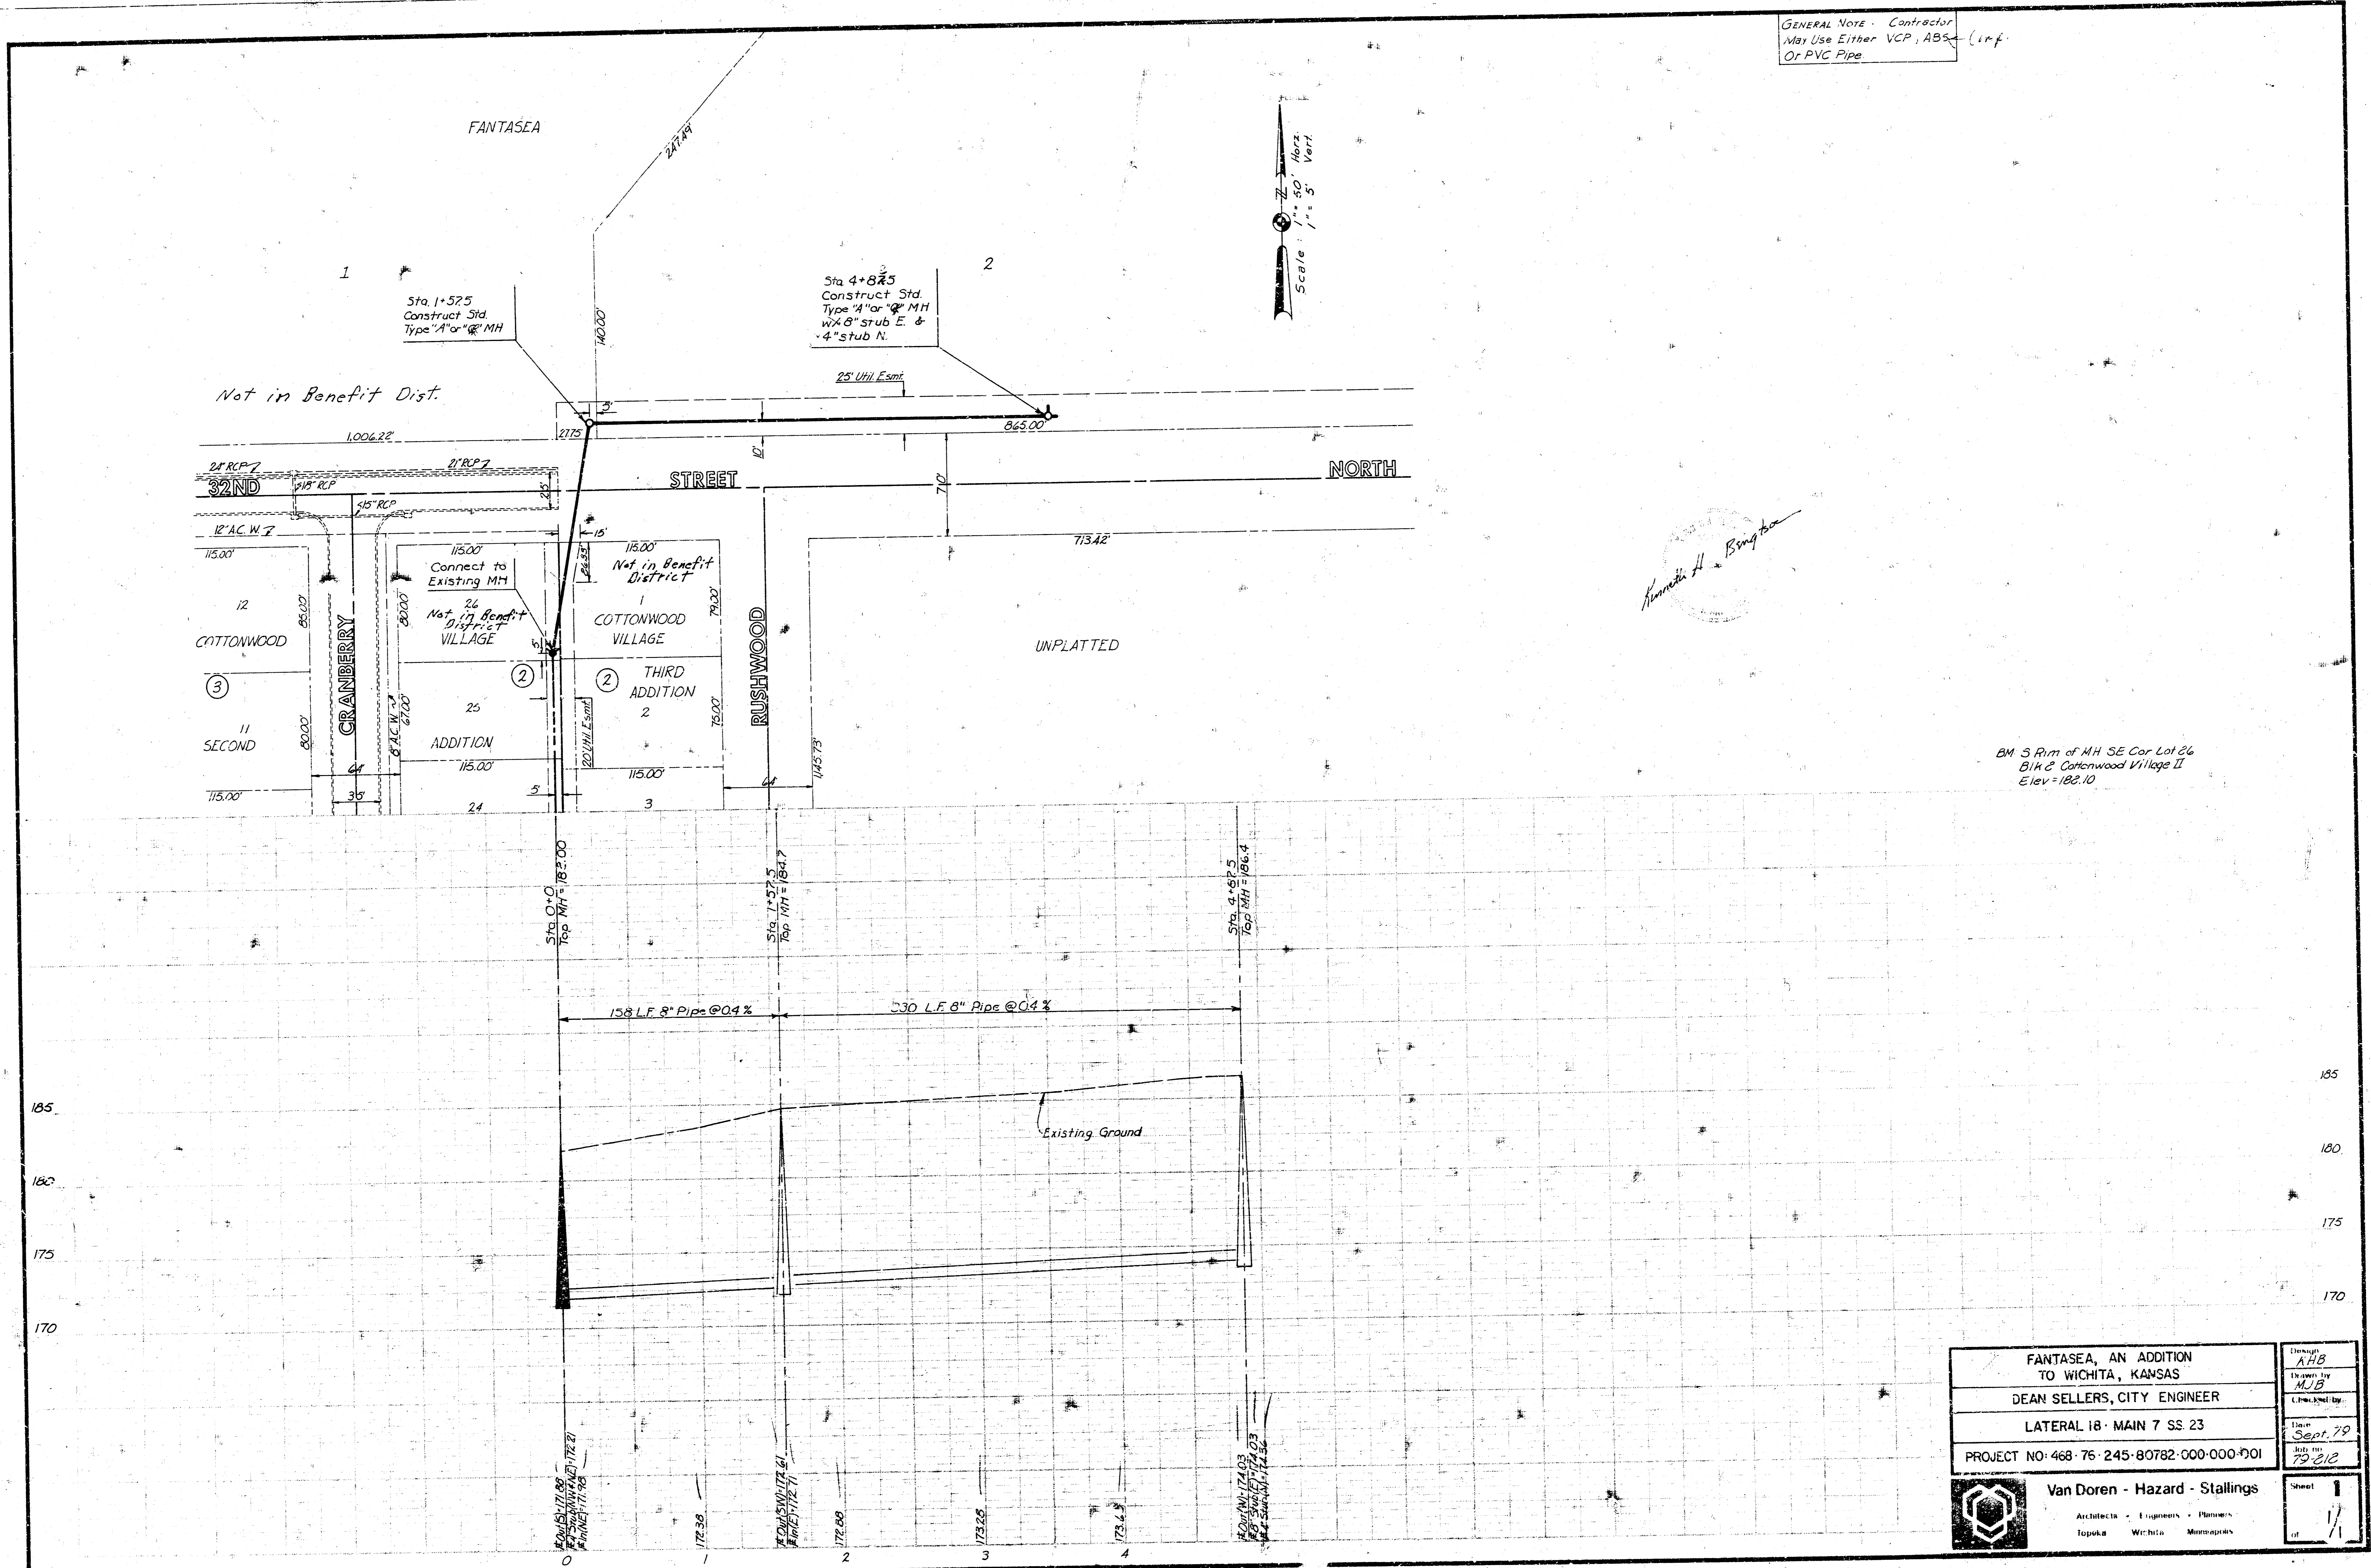

| | | |
|--|--|--------------------------|
| FANTASEA, AN ADDITION TO WICHITA, KANSAS | | Drawn by AHB |
| DEAN SELLERS, CITY ENGINEER | | Checked by MJB |
| LATERAL 18 - MAIN 7 SS. 23 | | Date Sept. 79 |
| PROJECT NO: 468-76-245-80782-000-000-001 | | Sub to 79-212 |
| Van Doren - Hazard - Stallings Architects - Engineers - Planners Topeka - Wichita - Manhattan | | Sheet 11 |