

**GENERAL NOTES:**

Contractor to verify any possible underground utilities or service lines prior to construction.

Contractor shall be responsible for preserving property irons. The Contractor shall be required to re-establish any property irons which are damaged or destroyed by his construction operations. Such irons shall be re-established by a licensed land surveyor or a professional engineer in accordance with state laws.

Contractor to note structural Tee (H) Detail Information for connecting to the Existing Manhole.

**PLAN**

APPROVED AS NOTED  
 CITY ENGINEER OF WICHITA  
 SANITARY SEWERS  
 STORM SEWERS  
 DRIVEWAY APPROACHES

2-12-82


APPROVED AS NOTED  
 By CITY ENGINEER OF WICHITA

Sanitary Sewers \_\_\_\_\_  
 Storm Sewers \_\_\_\_\_  
 Driveway Approaches \_\_\_\_\_

**NOTE TO CONTRACTOR**

This project will be constructed under the supervision of the CITY ENGINEER and conforming to the SPECIFICATIONS of the CITY OF WICHITA. The CONTRACTOR will prepay the City of Wichita for all costs of inspection.

B.M. City disc 48'E & S'S  
 & Hoover & May  
 E1 110.57

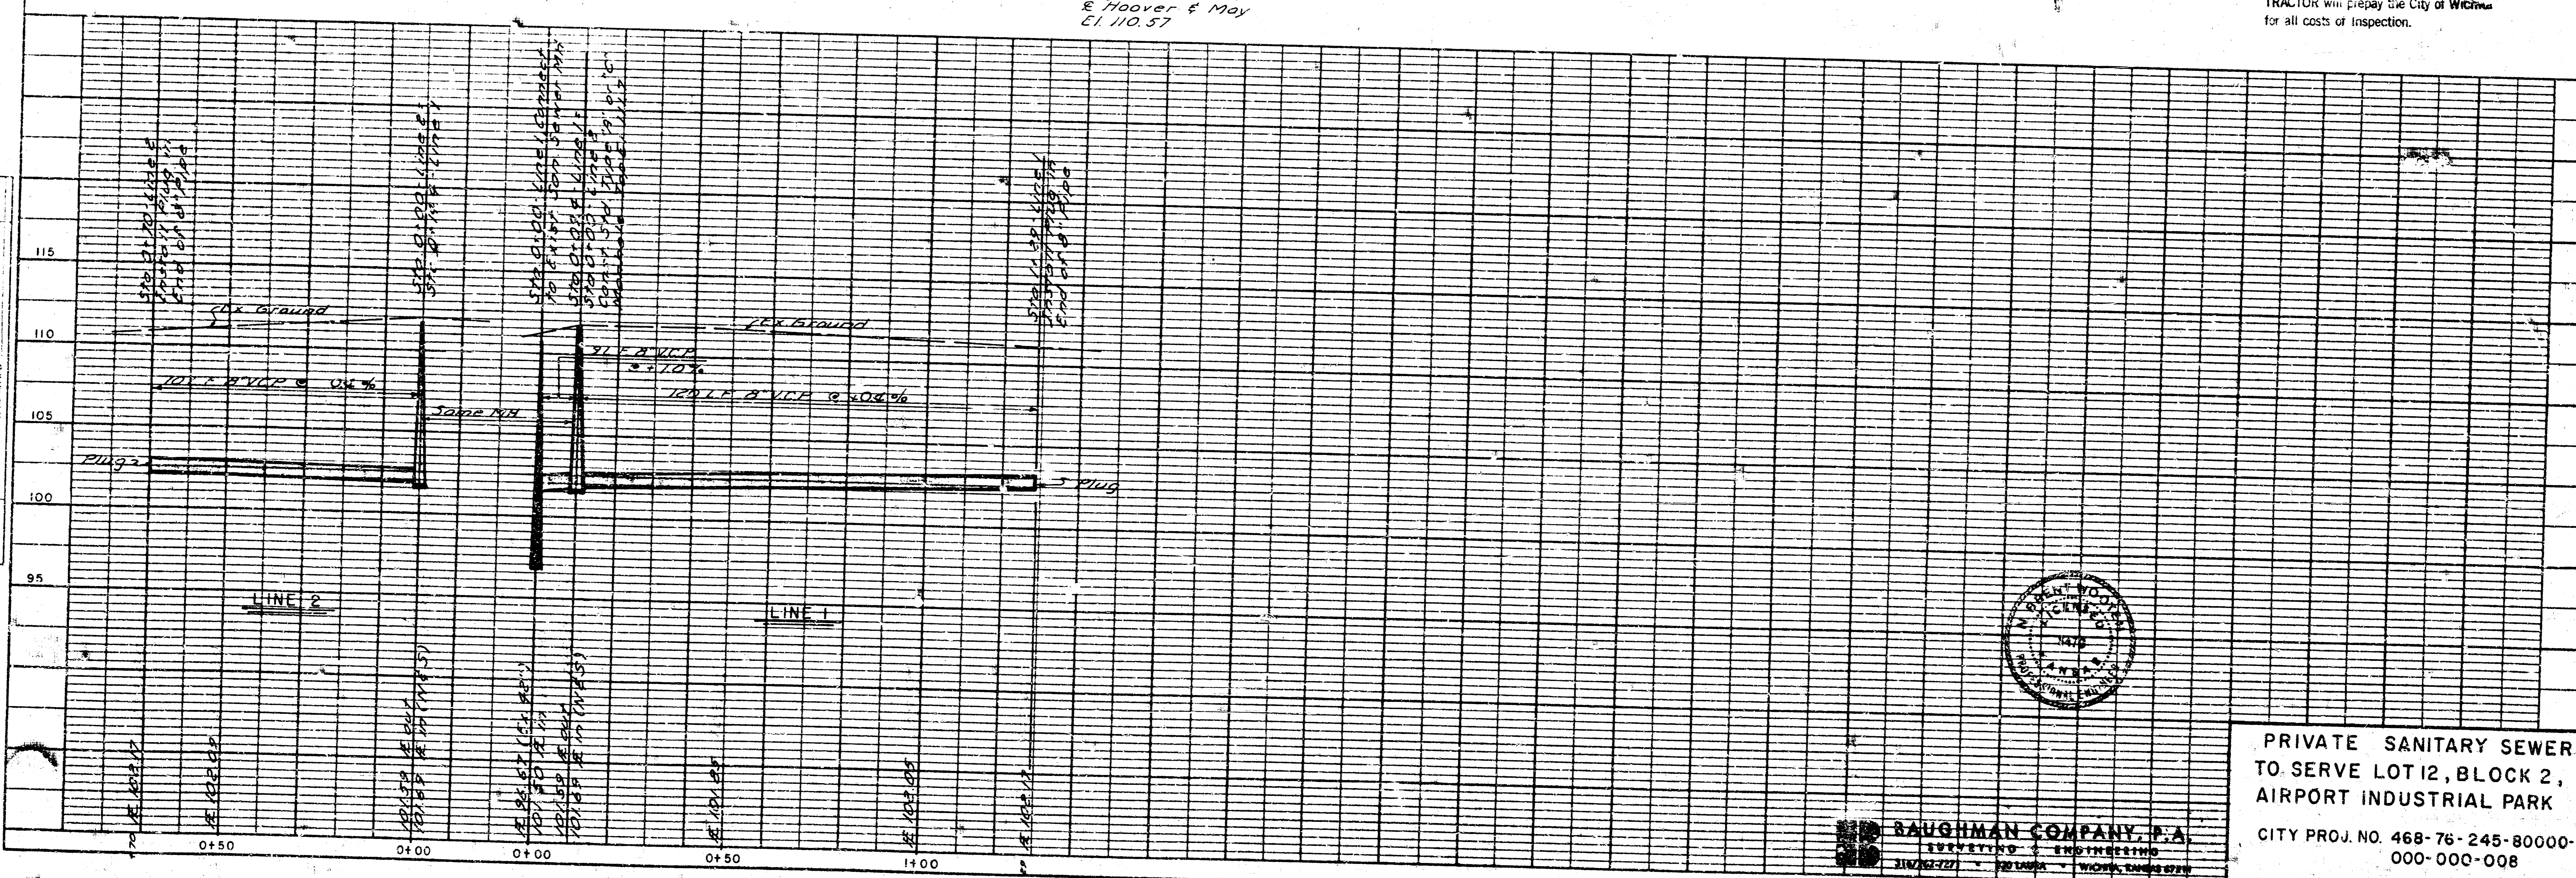

**PROFILE**

APPROVED AS NOTED  
 CITY ENGINEER OF WICHITA  
 SANITARY SEWERS  
 STORM SEWERS  
 DRIVEWAY APPROACHES







**BAUGHMAN COMPANY, P.A.**  
 LICENSED PROFESSIONAL ENGINEERING  
 3102 S. W. 10TH ST. WICHITA, KANSAS 67209

**PRIVATE SANITARY SEWER  
 TO SERVE LOT 12, BLOCK 2,  
 AIRPORT INDUSTRIAL PARK**

CITY PROJ. NO. 468-76-245-80000-  
 000-000-008

FILED FROM THE BEST  
 AVAILABLE COPY

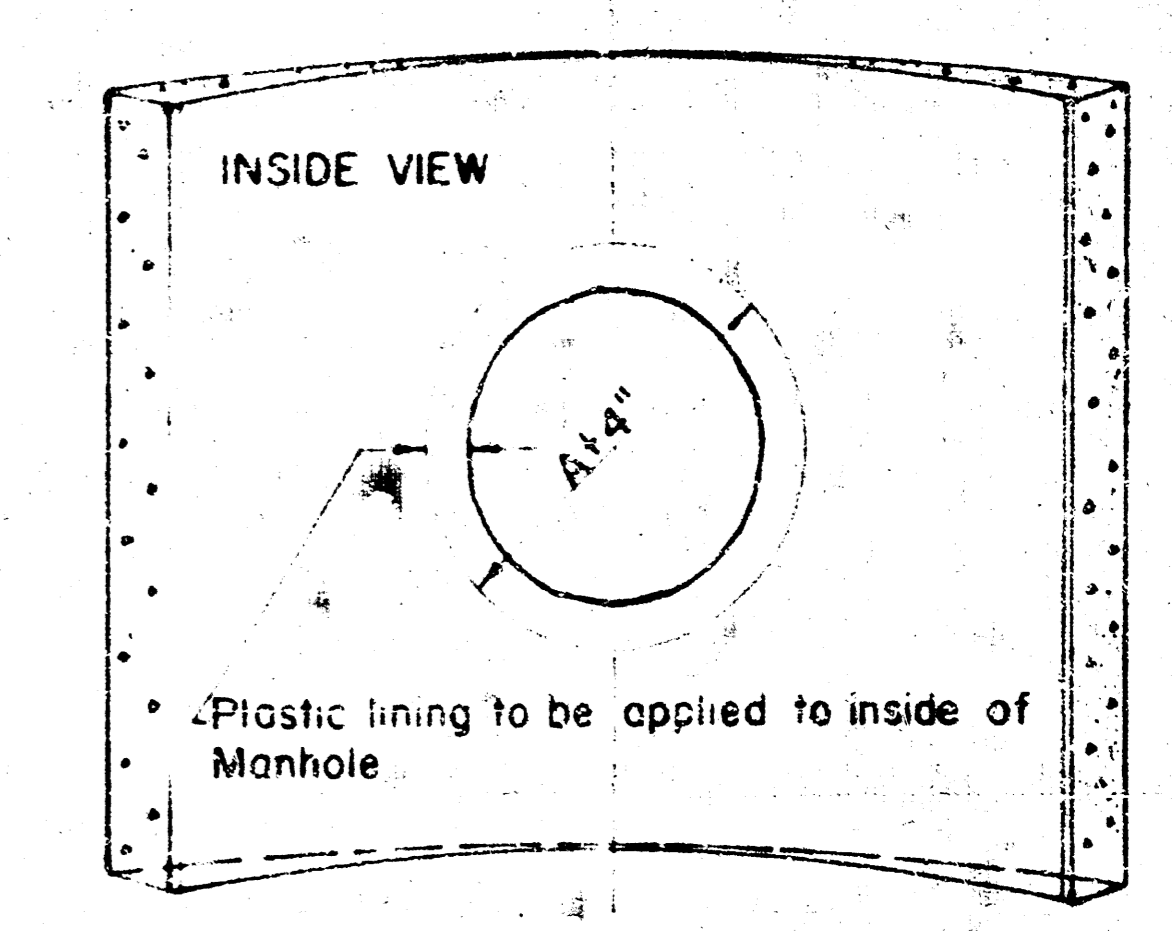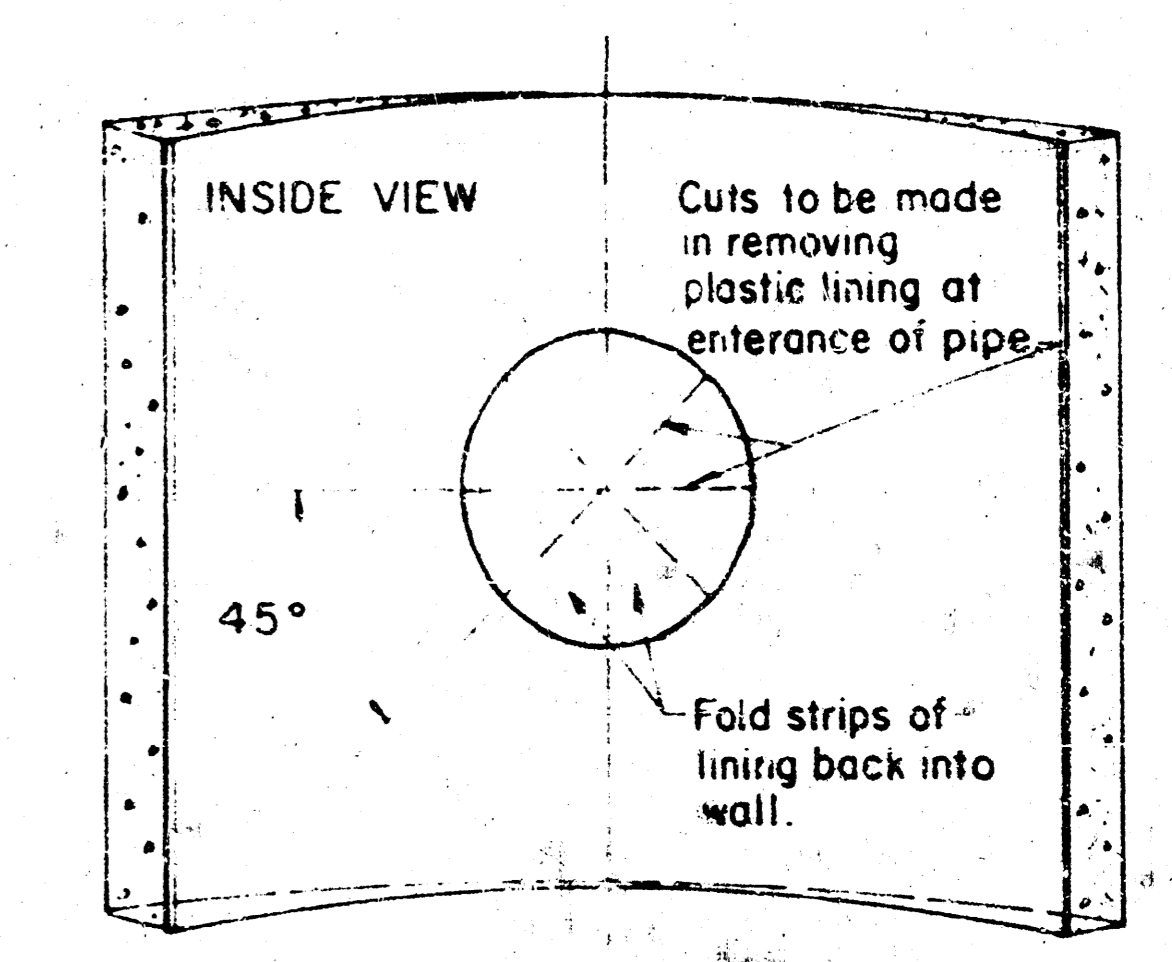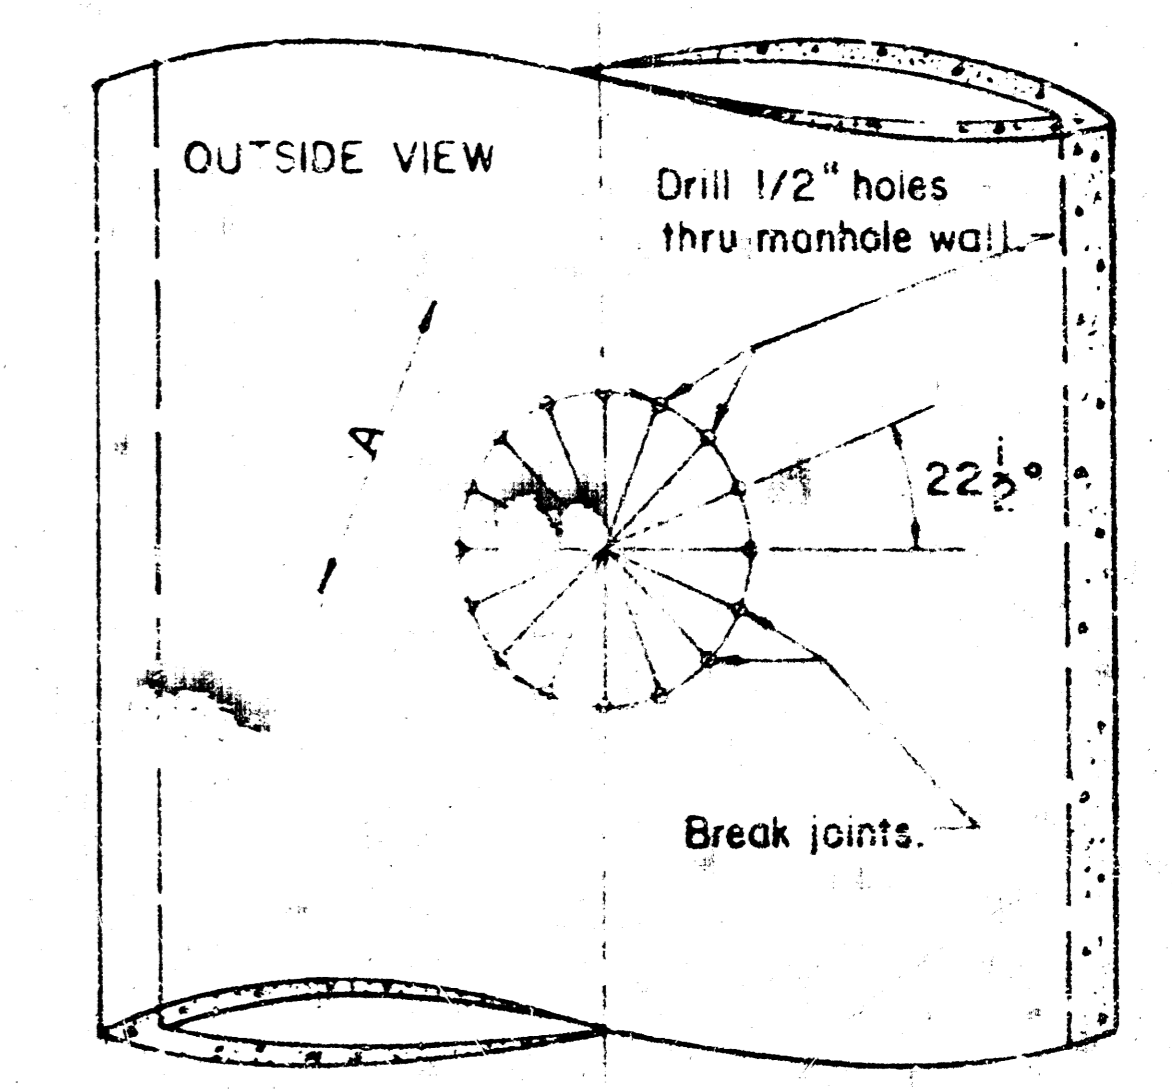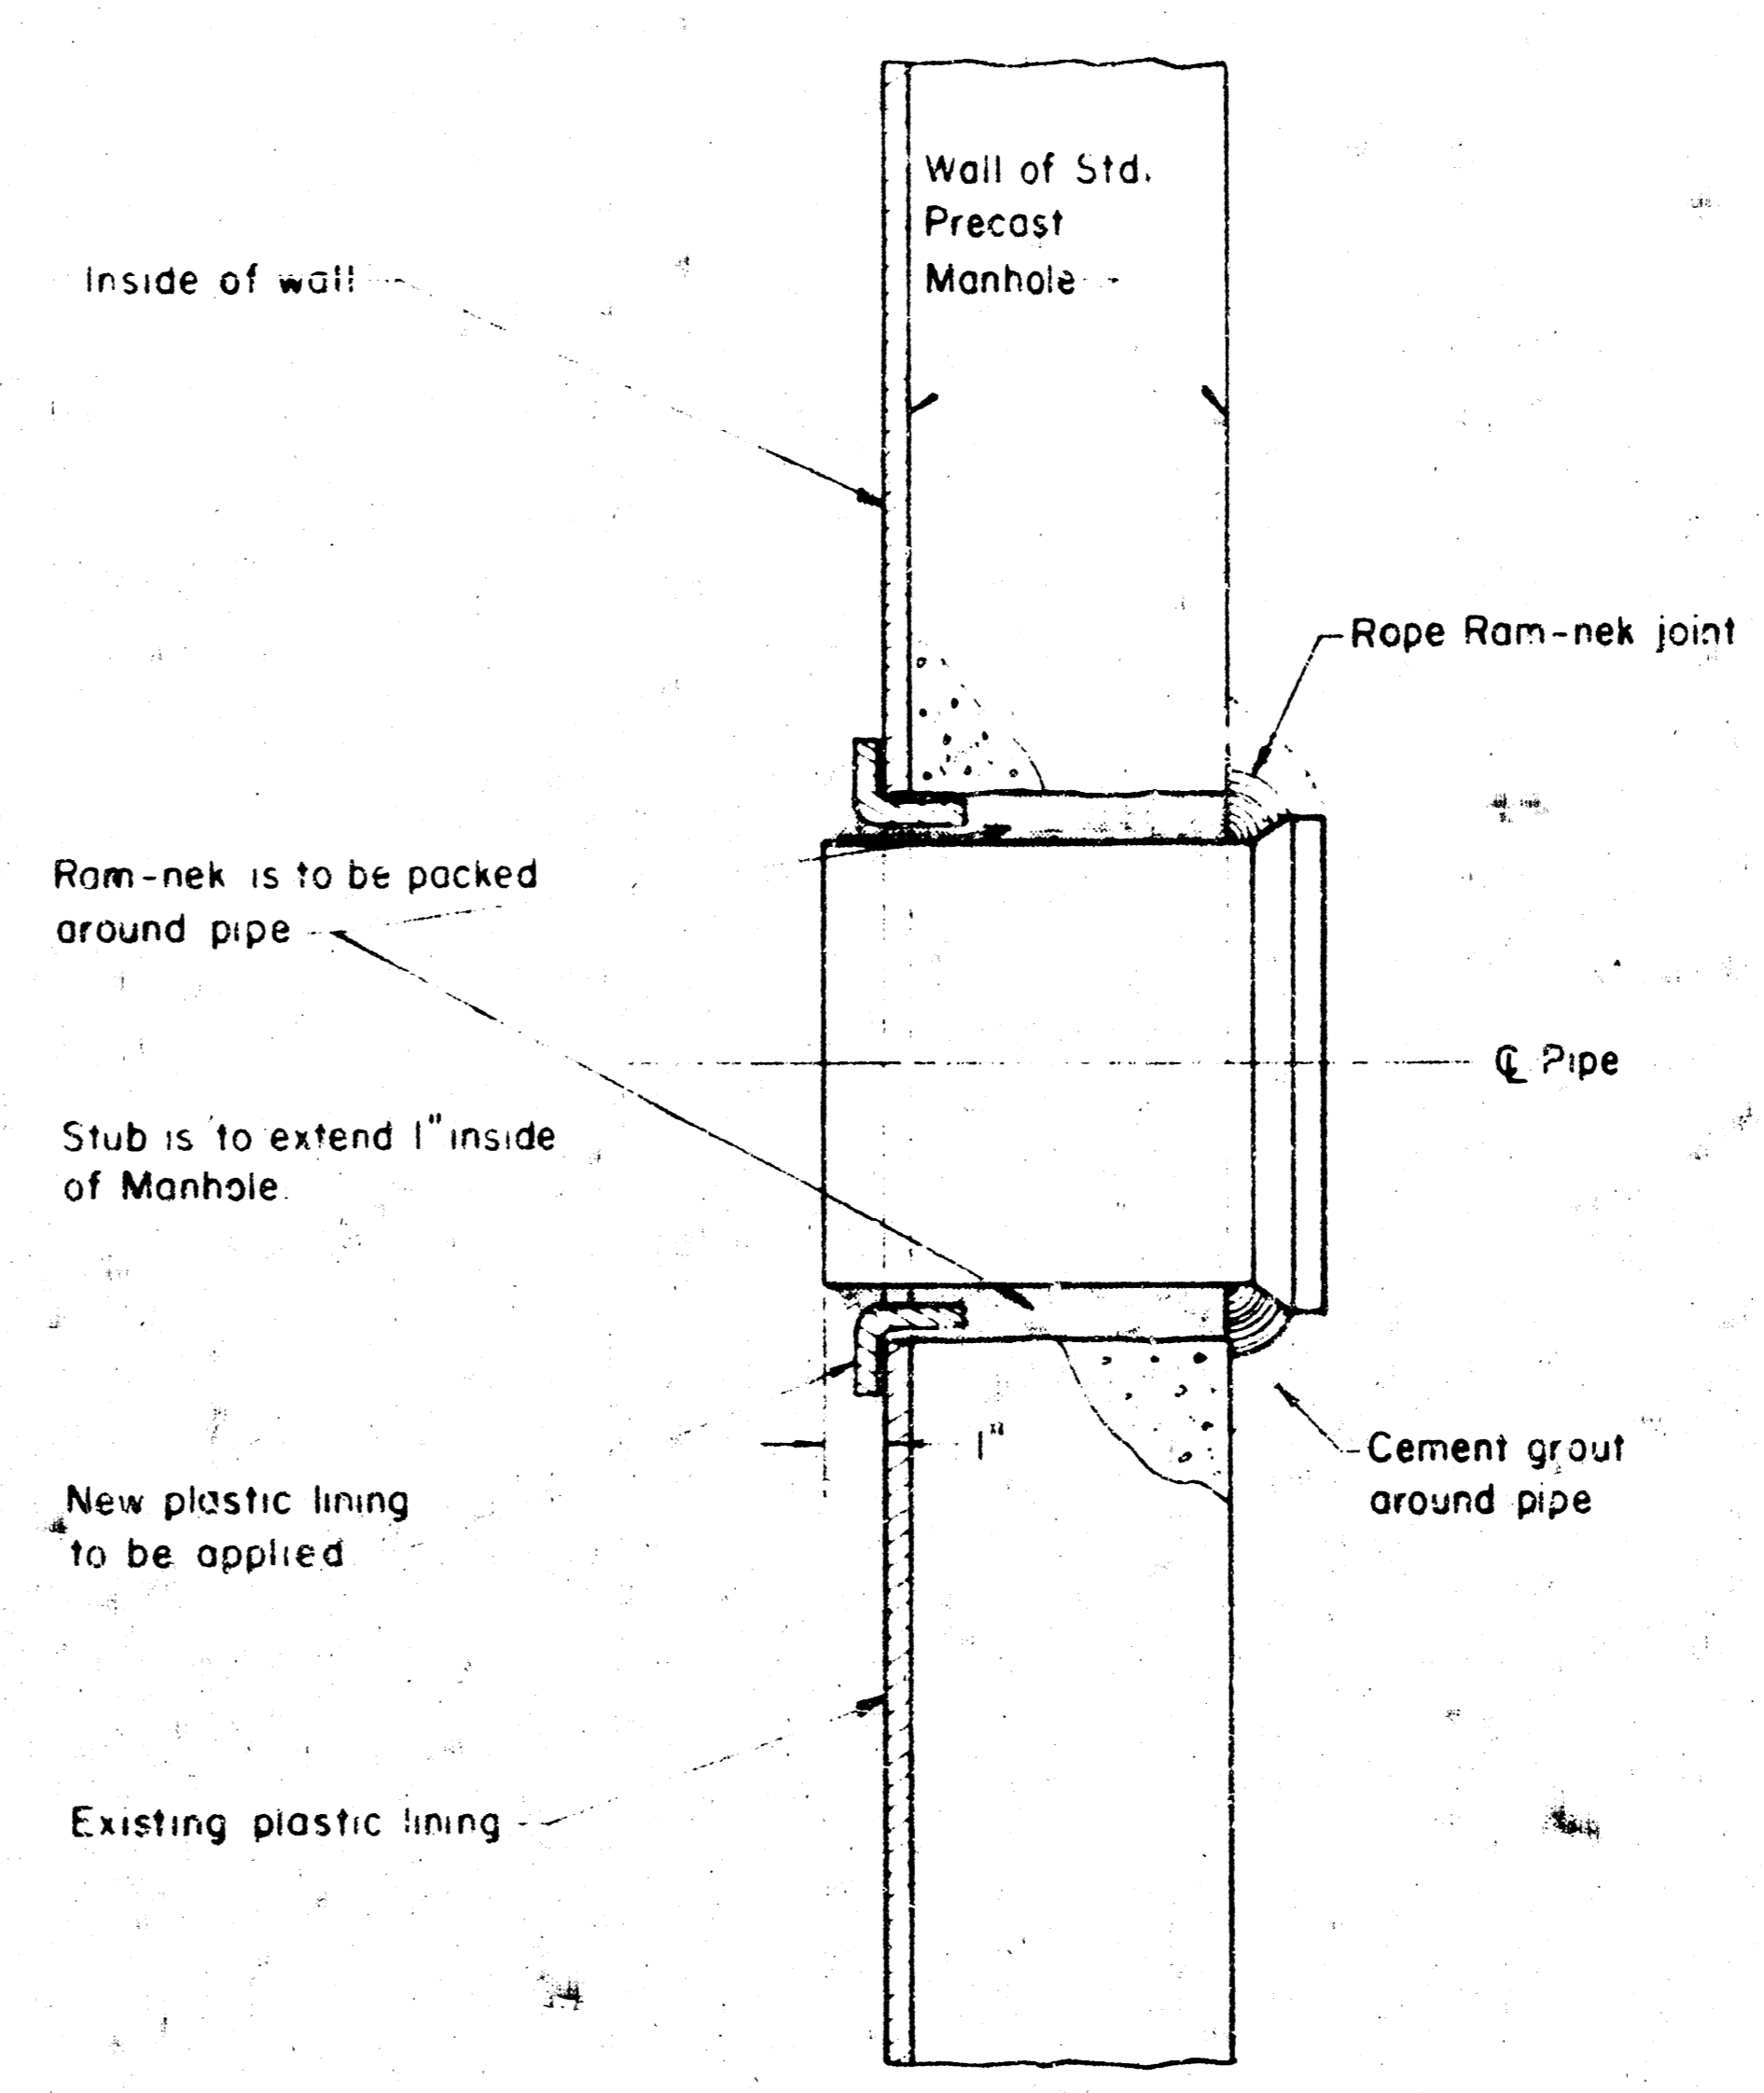

A = OUTSIDE DIAMETER OF PIPE + 2"

DRAWN Oct. 1978  
**DETAIL OF PIPE CONNECTION  
 TO STRUCTURAL TEE MANHOLE**  
**CITY OF WICHITA, KANSAS**  
 PRIVATE SANITARY SEWER EXTENSION TO SERVE  
 LOT 12, BLK. 2, AIRPORT INDUSTRIAL PARK  
 PROJECT NUMBER: 468-76-245-80000-000-000-008  
 DATE: 10 8 1 10

8/5