


G. H. King
D. G. Grier

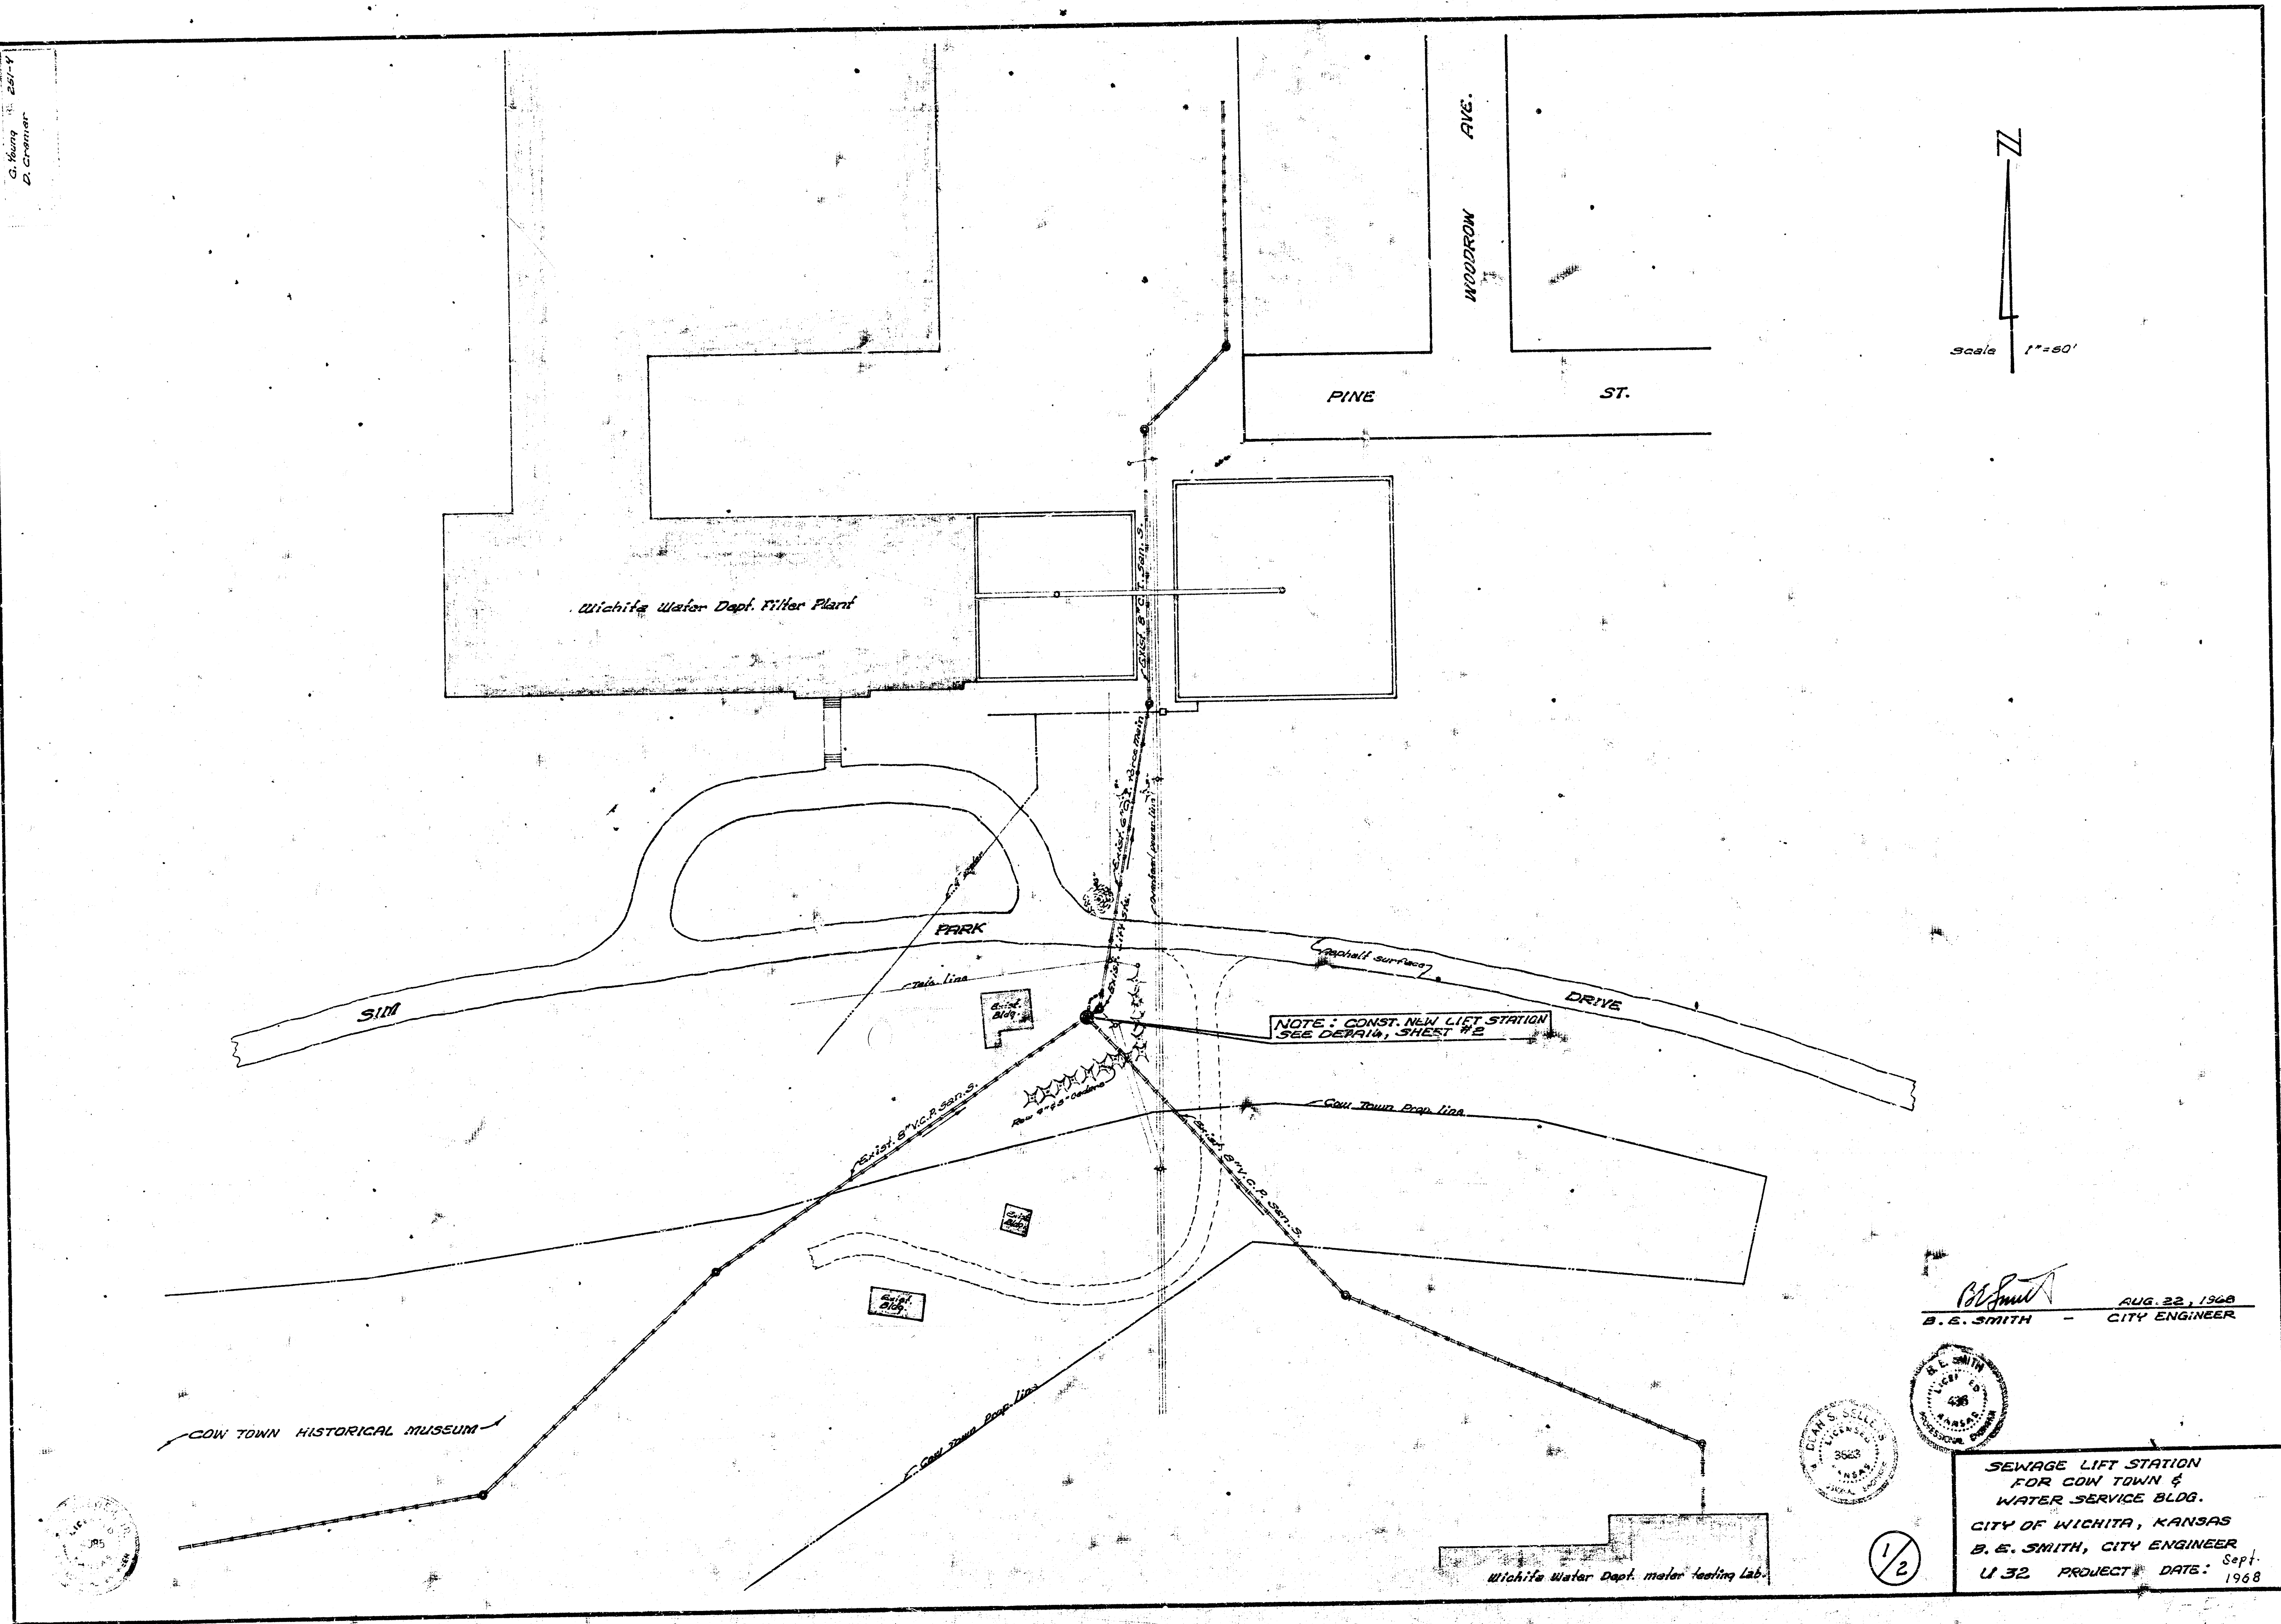

Scale 1"=50'

NOTE: CONST. NEW LIFT STATION
SEE DERRIS, SHEET #2

B. E. Smith
B. E. SMITH - CITY ENGINEER
AUG. 22, 1968

SEWAGE LIFT STATION
FOR COW TOWN &
WATER SERVICE BLDG.
CITY OF WICHITA, KANSAS
B. E. SMITH, CITY ENGINEER
U 32 PROJECT DATE: Sept. 1968

1/2

