



PLAN
 UNREVISED
 NOTED
 NOTE BOOK
 INT. OF WAY
 NO.

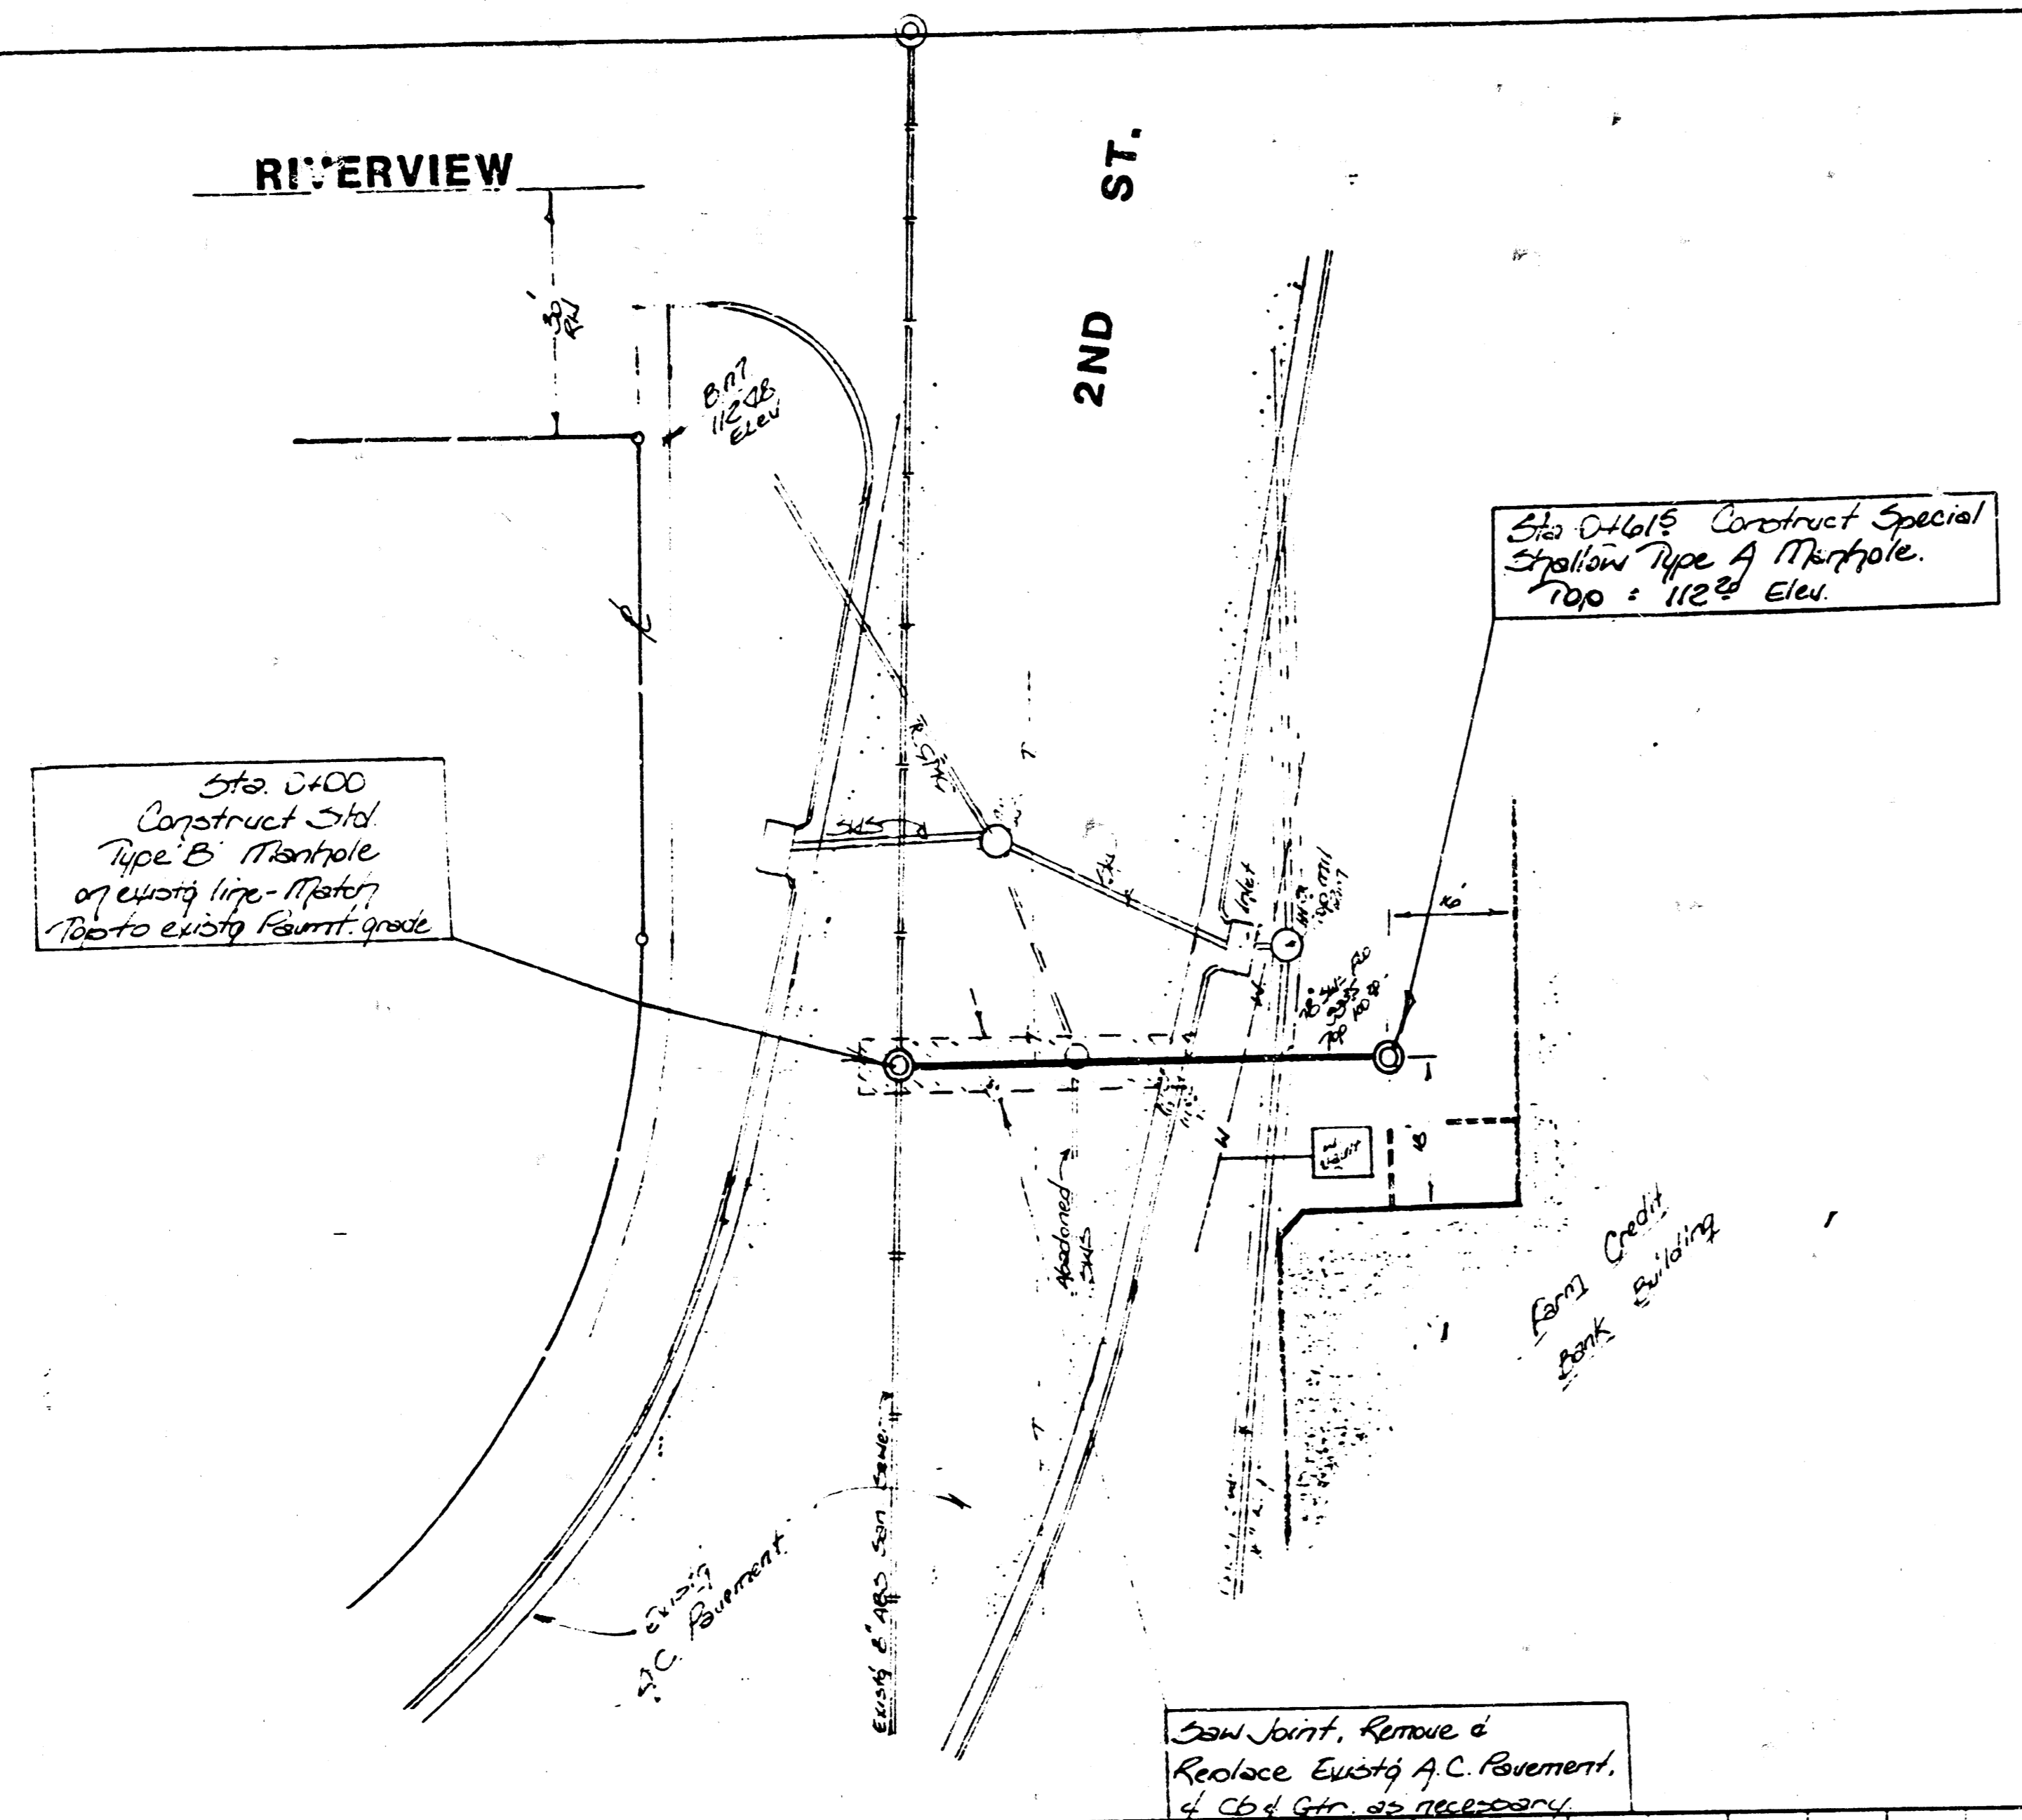

APPROVED AS NOTED
 By CITY ENGINEER OF WICHITA
 Sanitary Sewers 028 8/21/84
 Storm Sewers _____
 Driveway Approaches _____

NOTE TO CONTRACTOR
 This project will be constructed under the supervision of the CITY ENGINEER and conforming to the SPECIFICATIONS of the CITY OF WICHITA. The CONTRACTOR will prepay the City of Wichita for all costs of Inspection.

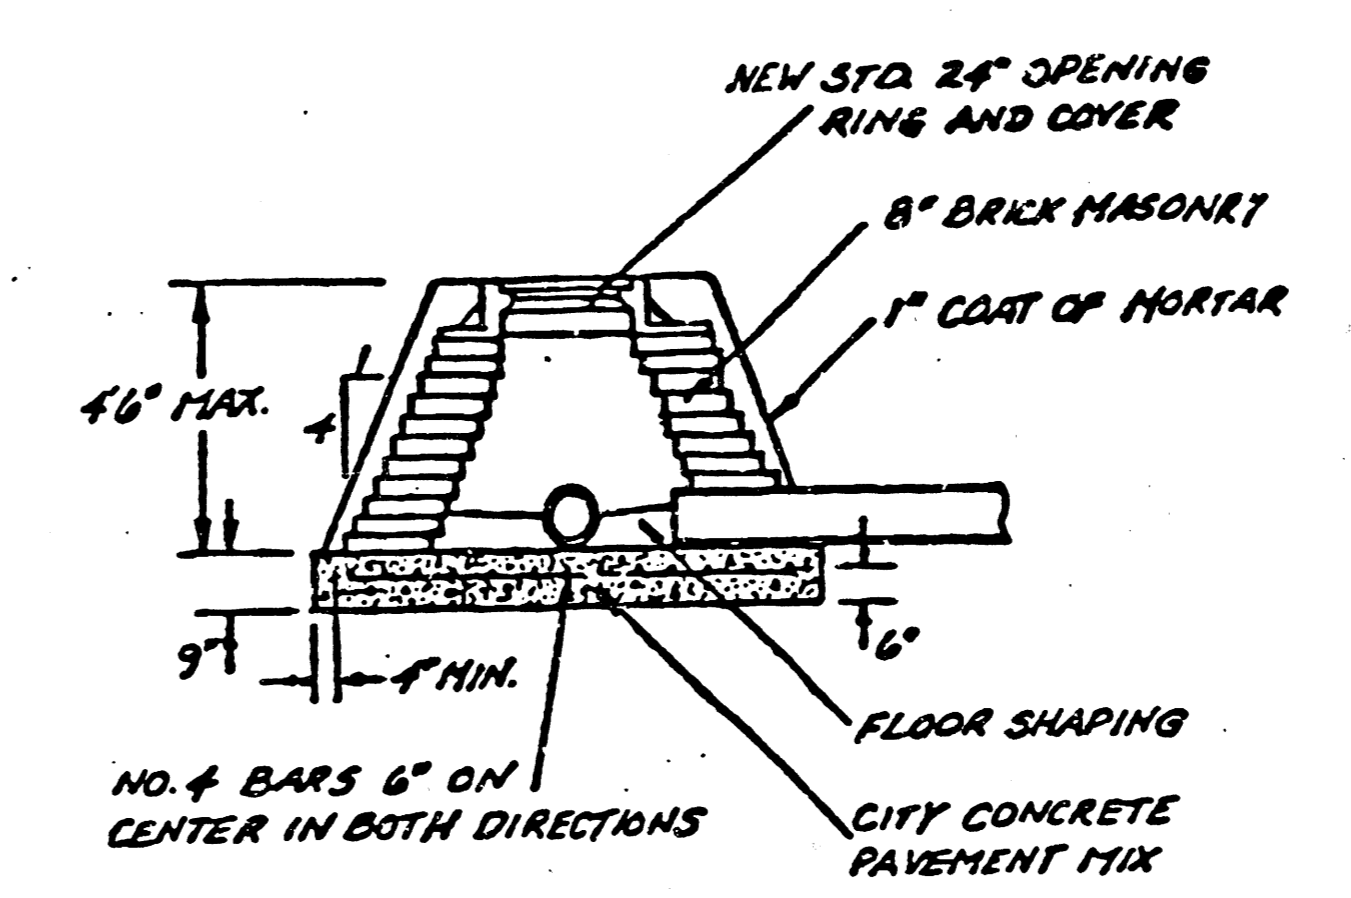


SPECIAL SHALLOW TYPE "A"
 MANHOLE


Scale
 1" = 20'
 1" = 40'
 1" = 5'
 Plan
 Profile
 for
 vent

GENERAL NOTES
 Contractor to contact Kan-U-Dig-It 267-2889 for underground utility line locations in the field.
 Contractor to co-ordinate with the Telephone Company to raise their line in order to construct the sewer crossing in 2nd St. prior to cutting the trench line into the 2nd St. pavement.
 Contractor is to beware of an existing old abandoned storm sewer line crossing which may need to be removed for the new sewer construction.
 Pavement in 2nd St. shall be removed and replaced at the same thickness and elevation as it exists today.
 Contractor shall co-ordinate the 2nd St. crossing with the City of Wichita in order to properly sign and close the street as is necessary for construction.

PROFILE
 UNREVISED
 NOTED
 NOTE BOOK
 INT. OF WAY
 NO.

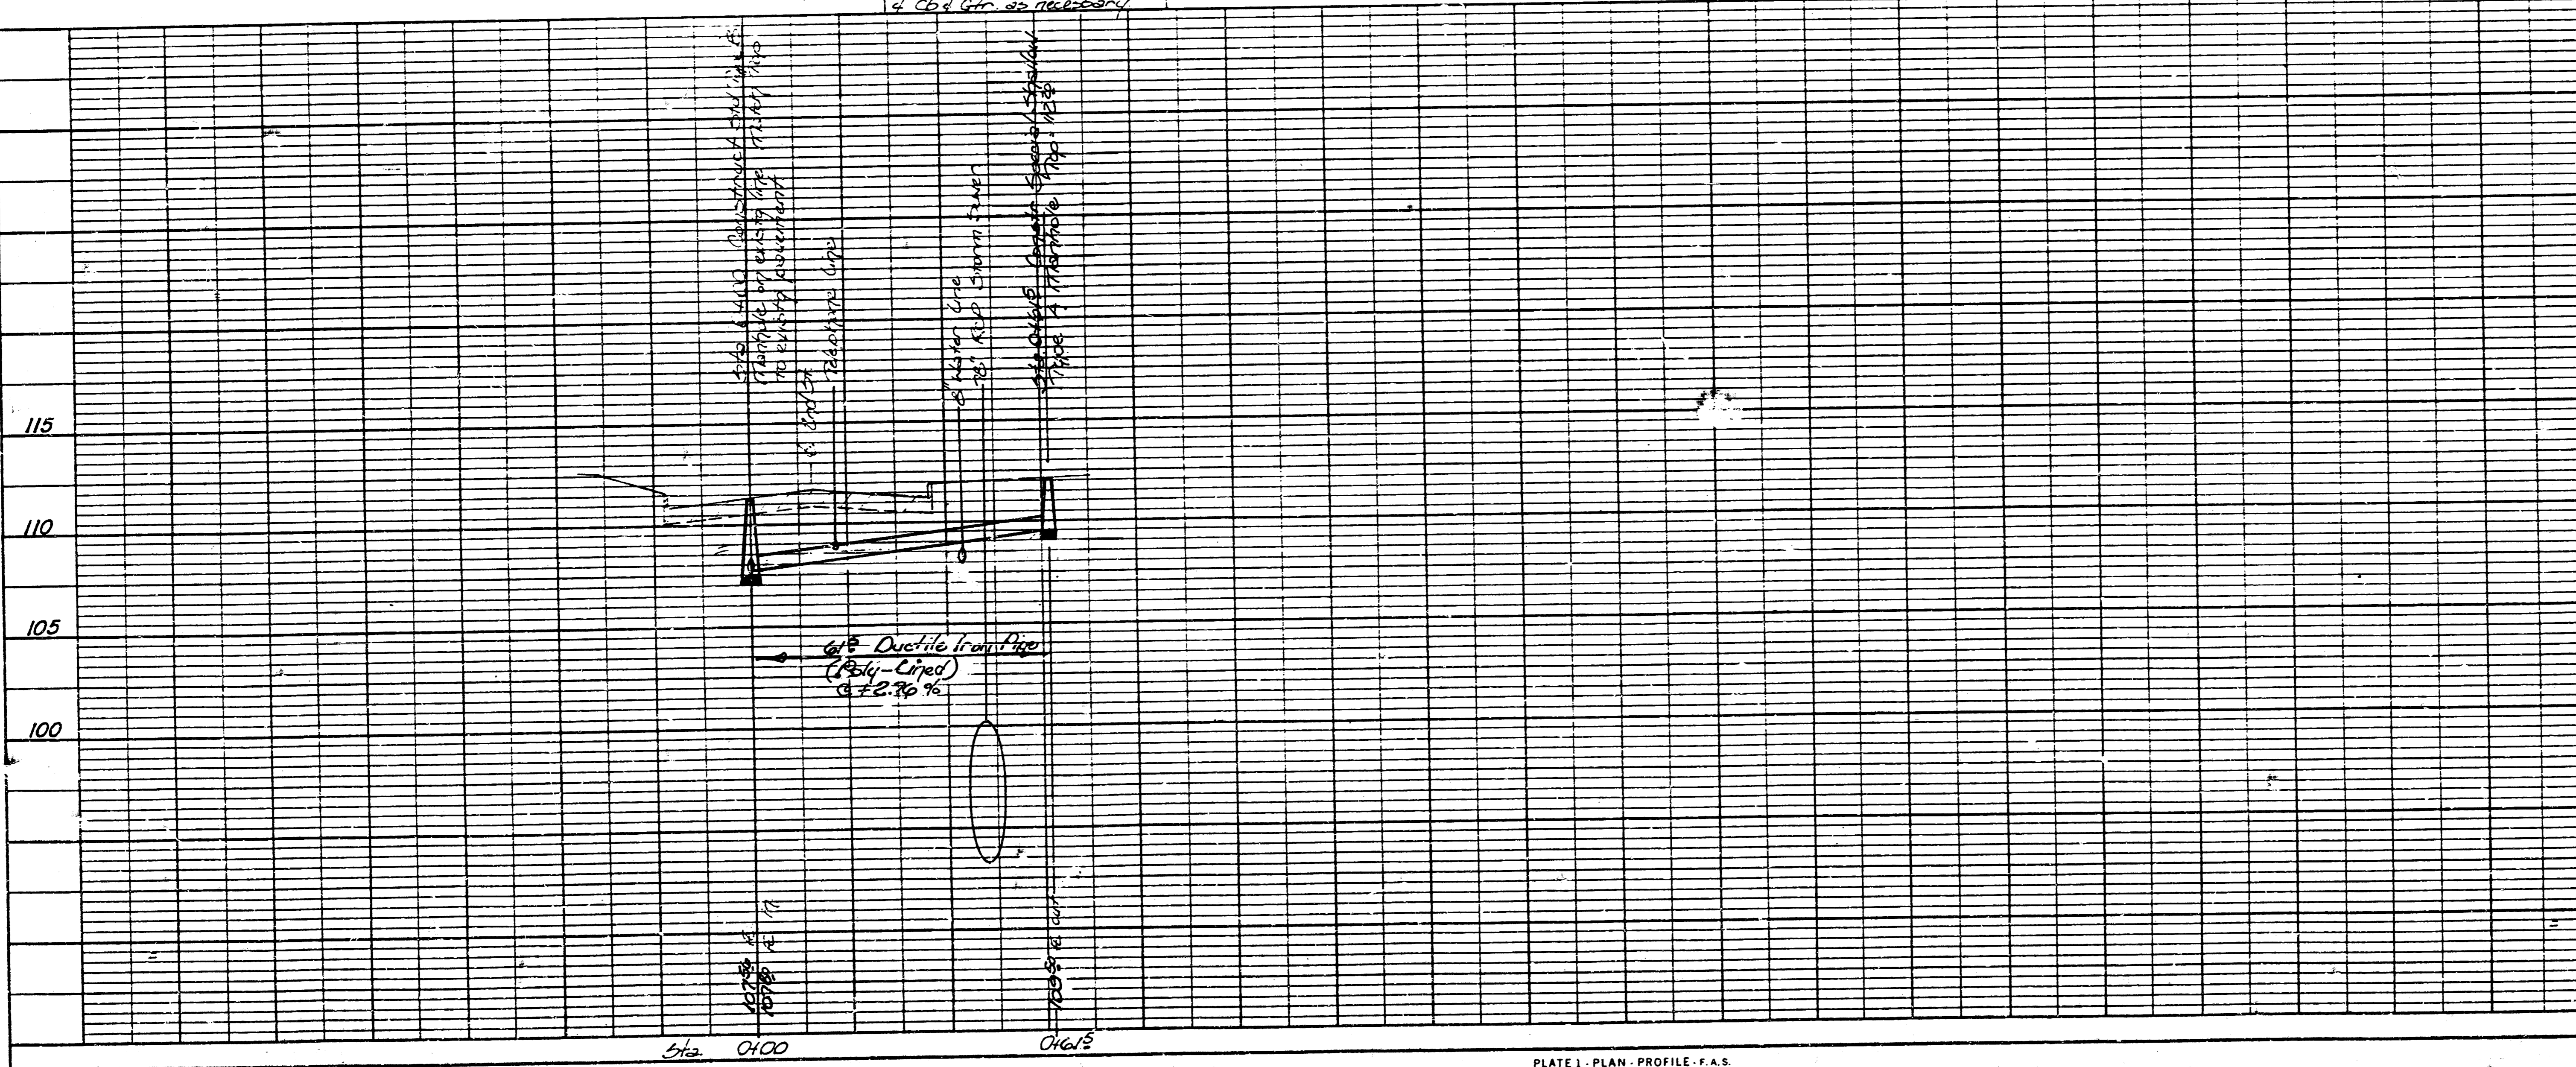

The contractor shall be responsible for preserving property irons. The contractor shall be required to re-establish any property irons which are damaged or destroyed by his construction operations. Such irons shall be re-established by a licensed land surveyor or a professional engineer in accordance with state laws.

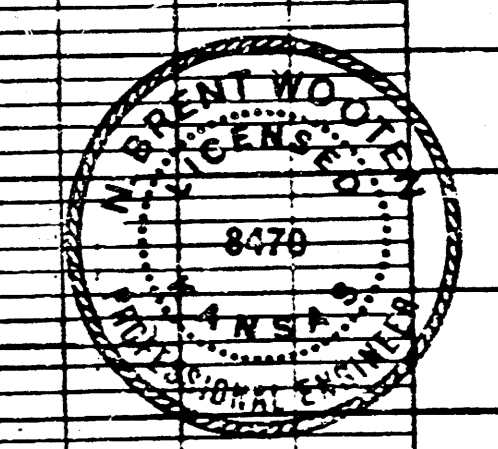

AUGUST 1984
 SANITARY SEWER EXTENSION TO SERVE PART
 OF LOT 1, BLK 1, FARM CREDIT BANK'S ADDITION
 CITY OF WICHITA, KS.
 PROJECT NO. 468-76-246-80000-000-000-008

BAUGHMAN COMPANY, P.A.
 SURVEYING & ENGINEERING
 314/241-2221 1301 LAUREL • WICHITA, KANSAS 67211