



SECTION I
OUTSIDE PROP INTO
EXISTING M.D.100

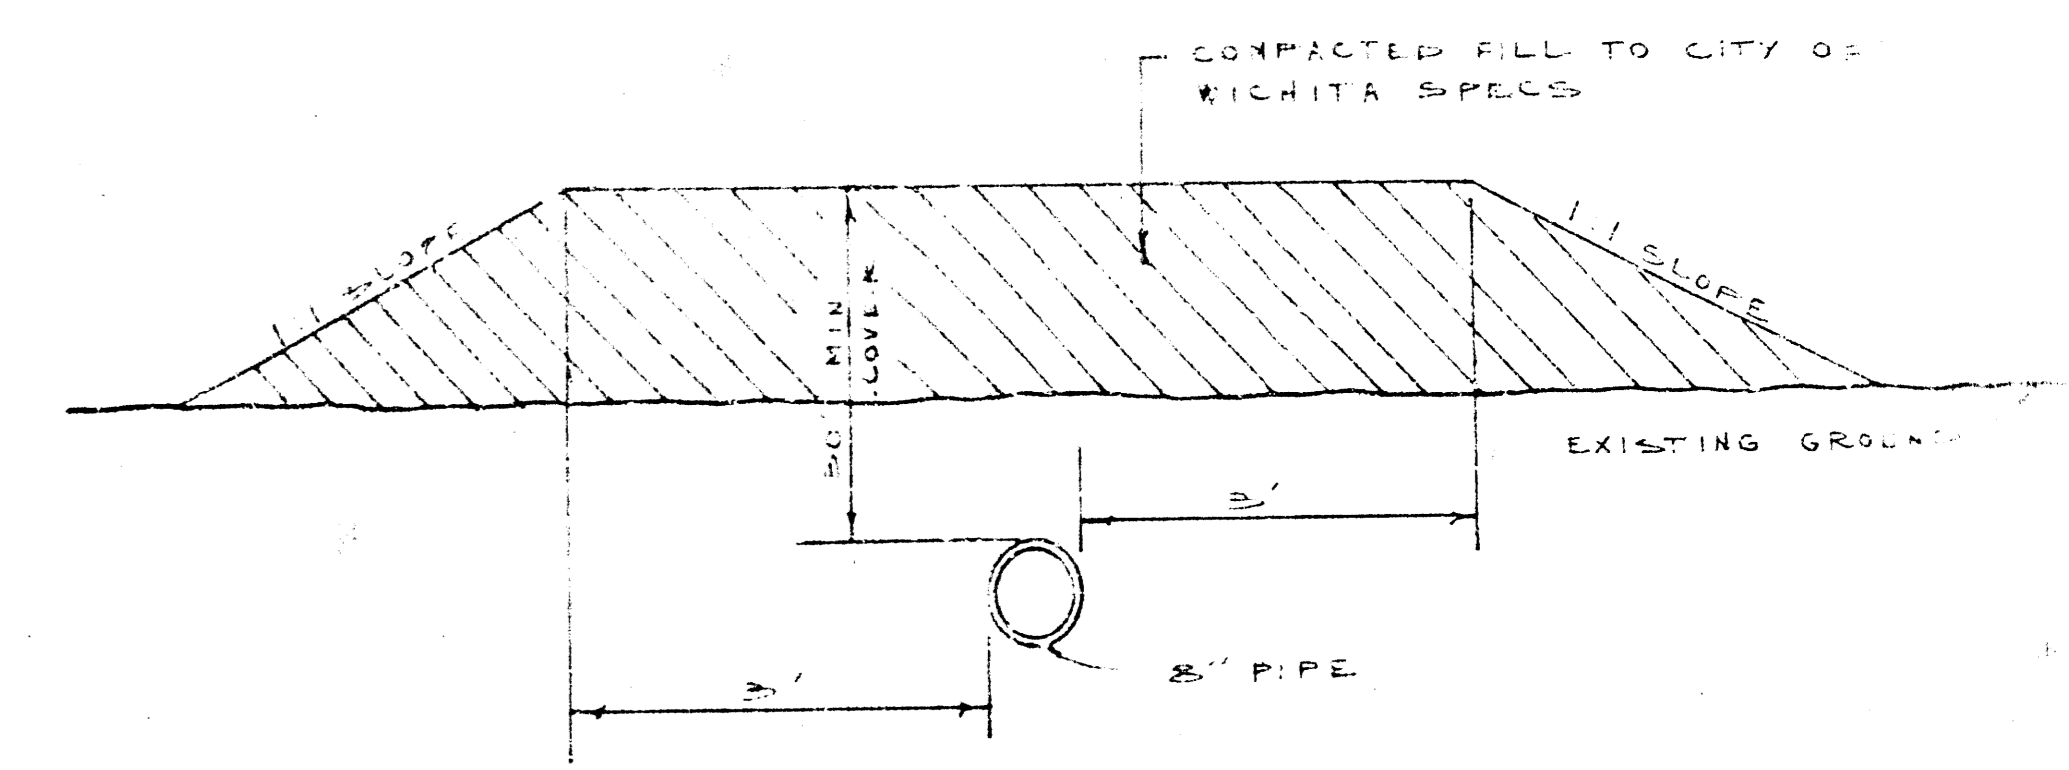


SECTION II
30\"/>

SANITARY SEWER EXTENSION
TO SERVE MAPLE GARDENS

K. O. TAYLOR, P.E.
MAY 22, 1978

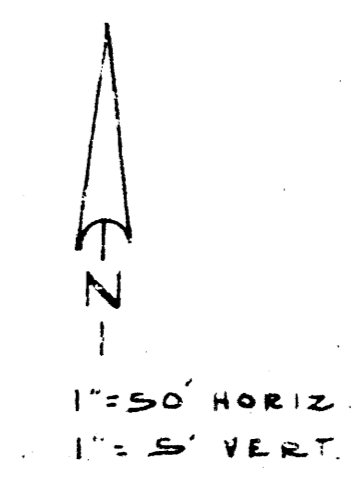

B.M. - ELEV. 1320.21 - TOP OF IRON AT THE SW COR. SW 1/4 SEC. 20-27-1W.

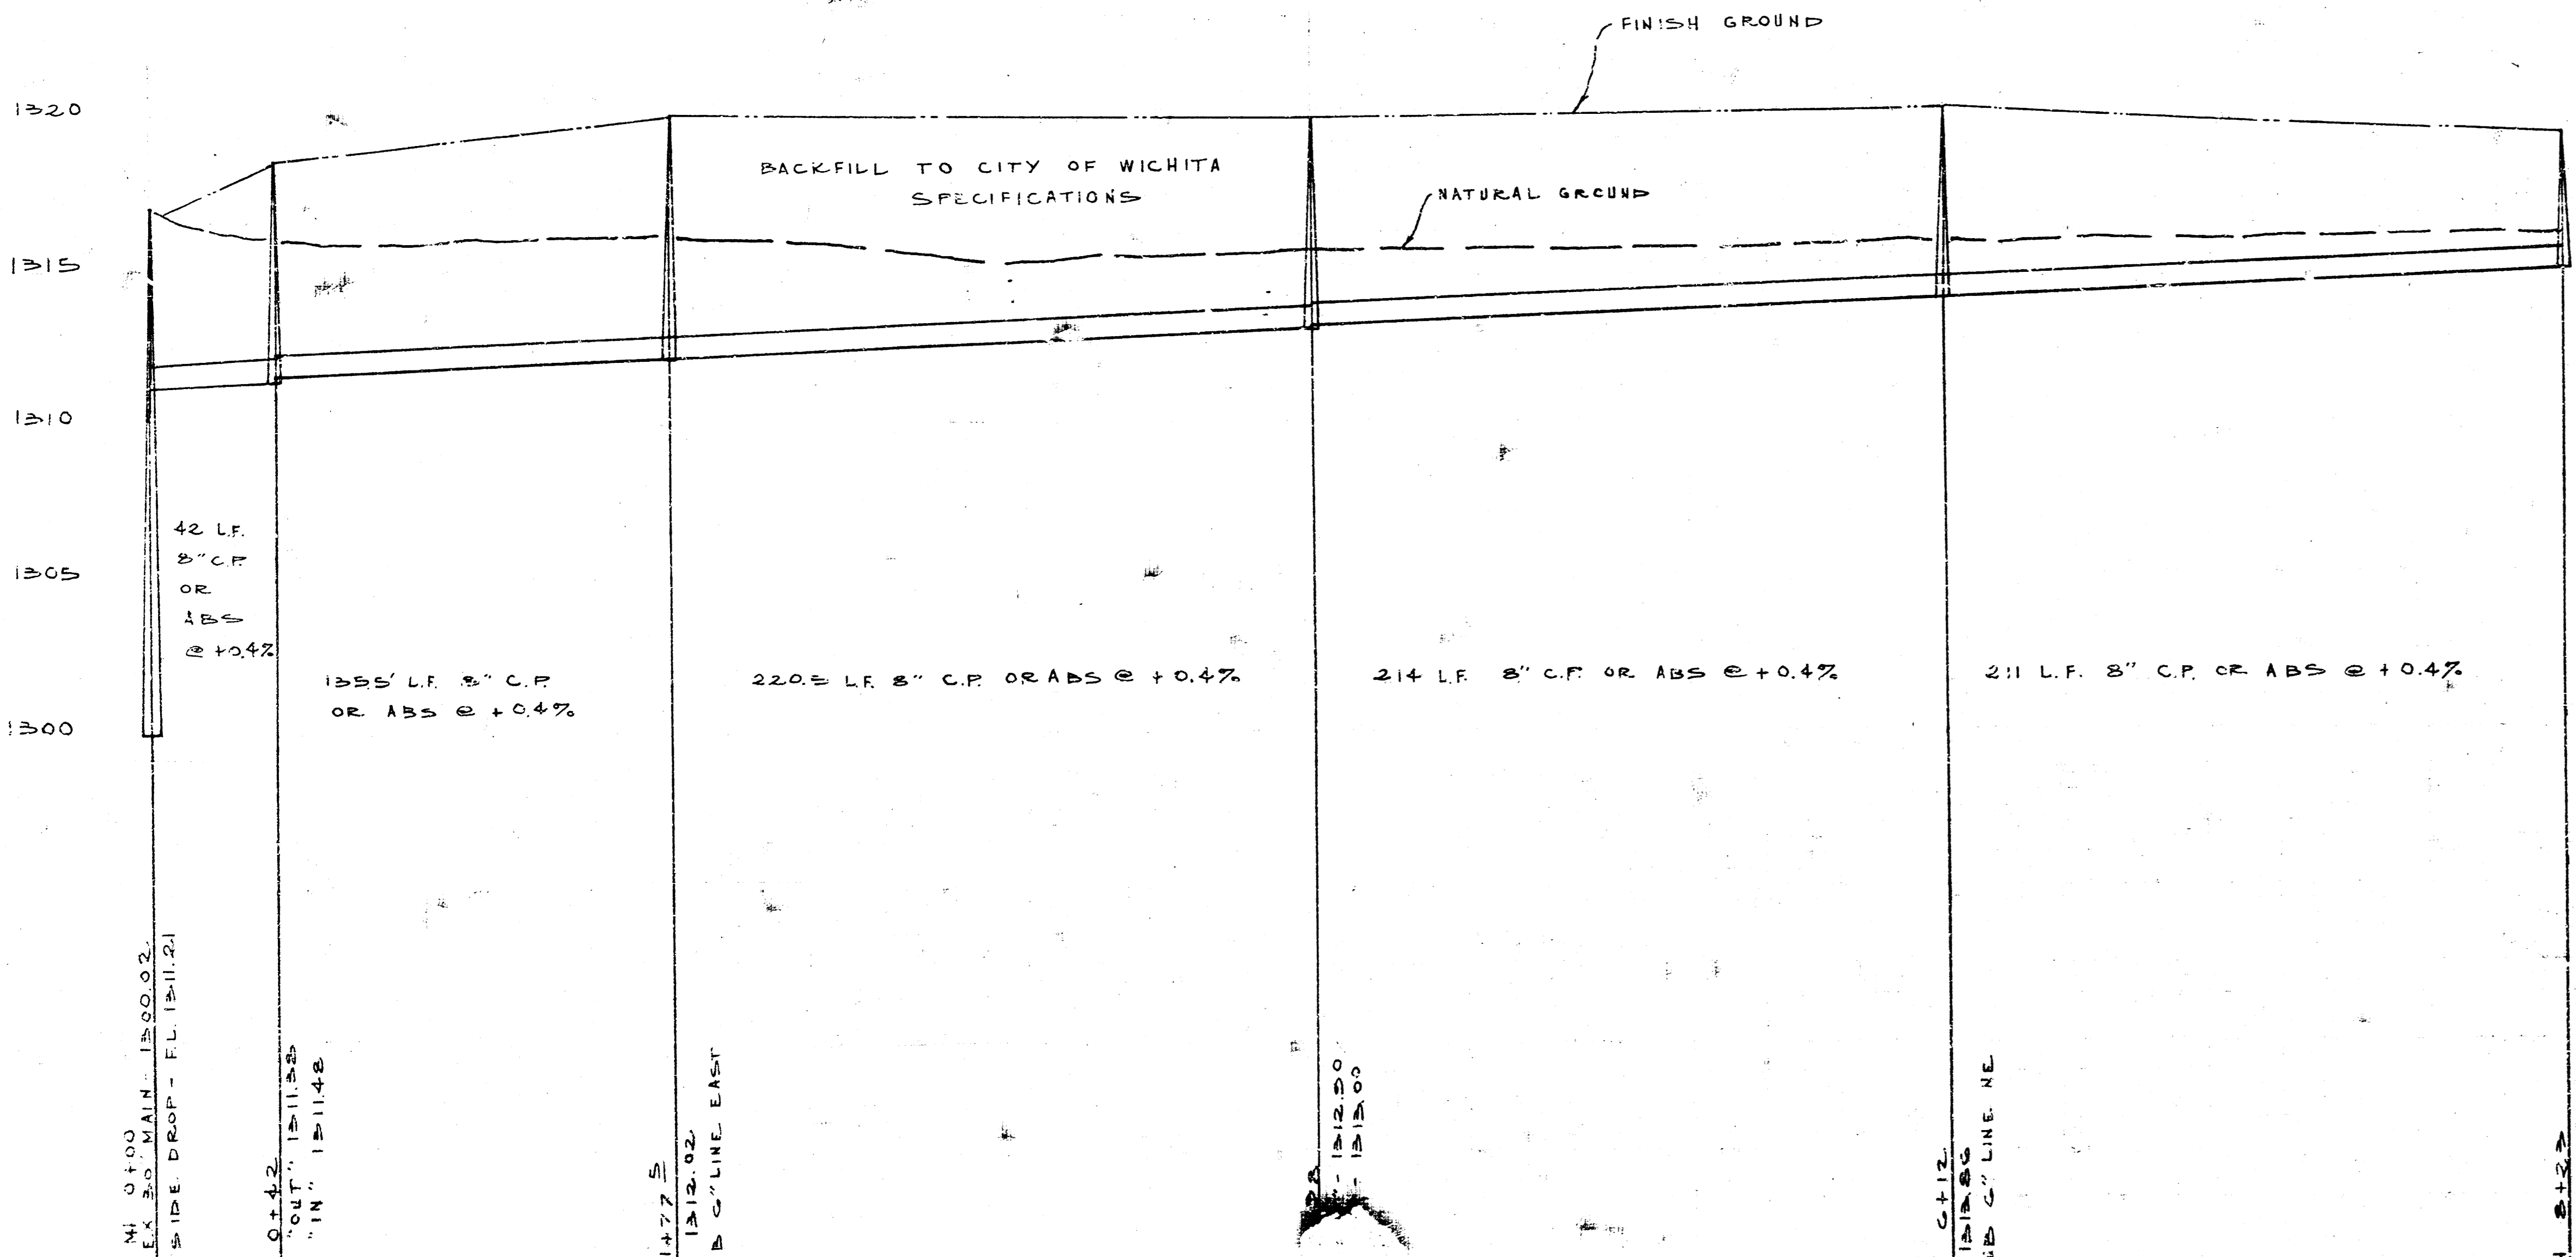

NOTE:
CONTRACTOR TO CONTACT DEVELOPER
TO ESTABLISH TOP OF MANHOLE
ELEVATIONS.

NOTE TO CONTRACTOR
This project will be constructed under
the supervision of the CITY ENGINEER
and conforming to the standards and
specifications of the CITY OF WICHITA. THE CONTRACTOR
will be responsible for the City of
Wichita for all cost of
and inspection.

5-30-78
APPROVED AS NOTED
By CITY ENGINEER OF WICHITA
Sanitary Sewers P.C.T.
Storm Sewers _____
Drainage Approaches _____