
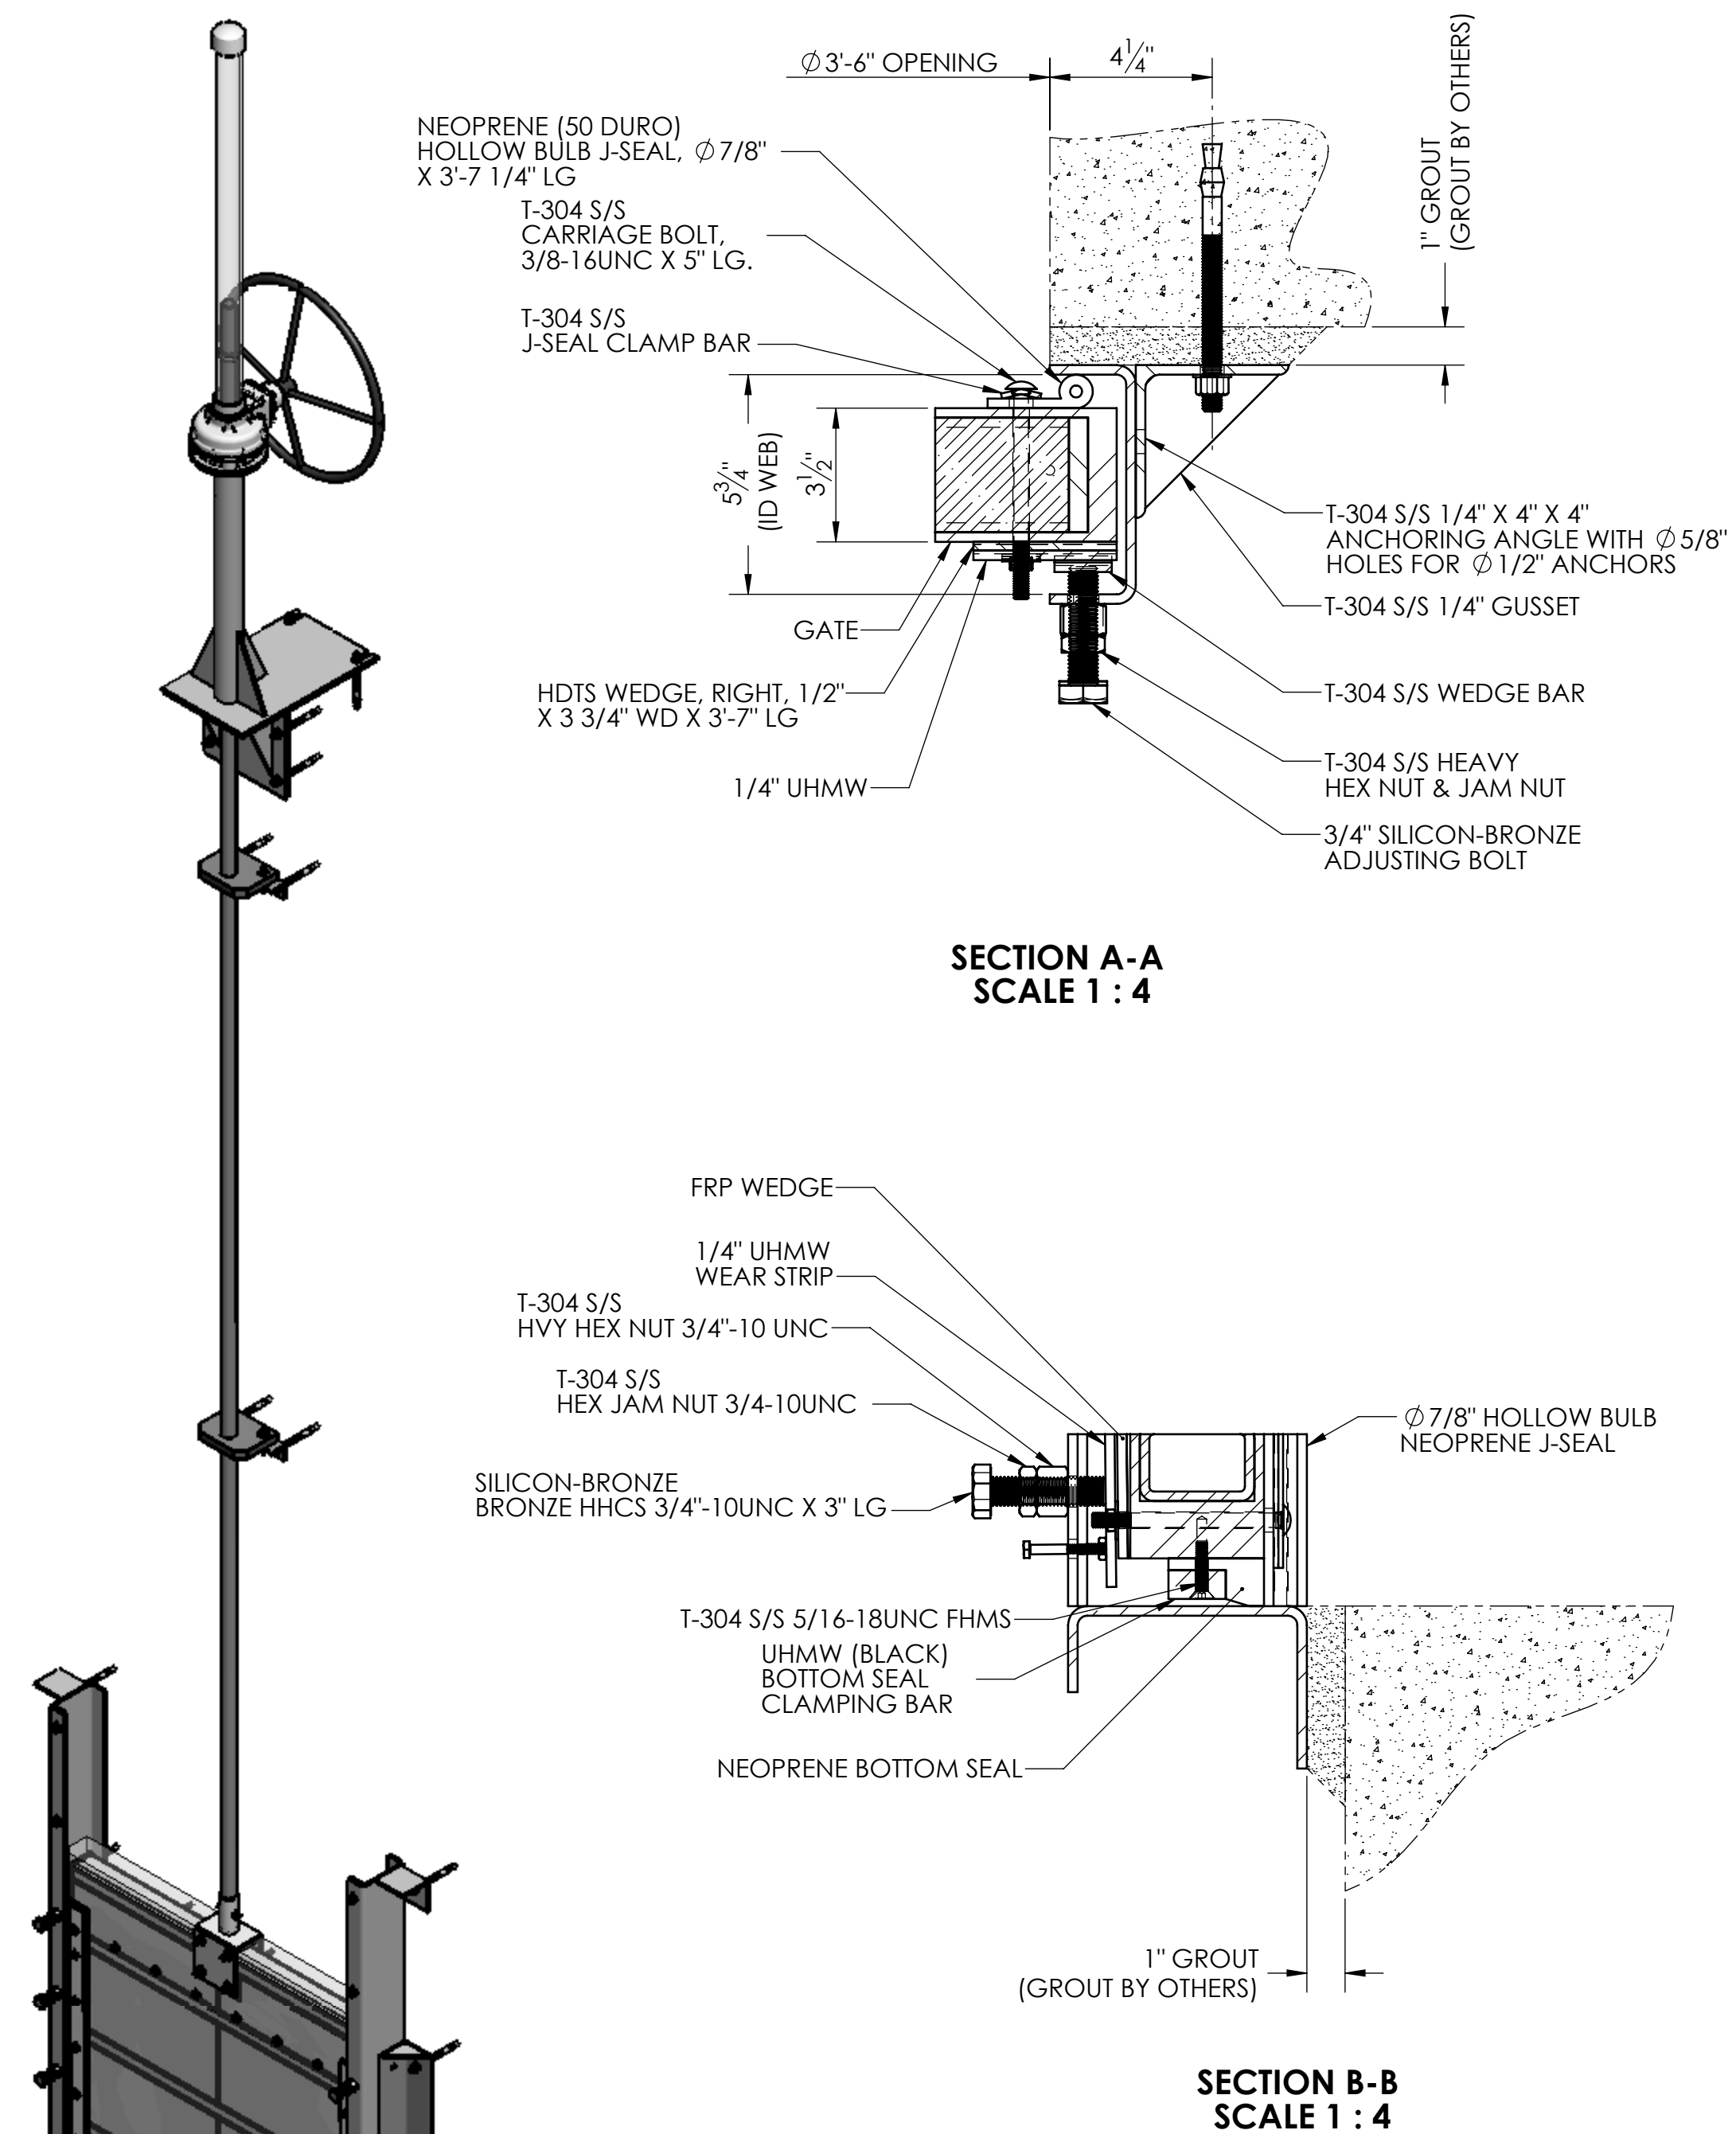


REVISIONS				
REV.	DESCRIPTION	NCR/ECO NO.	REVISED BY	DATE
A	FOR APPROVAL		T. BAILEY	8/23/2010

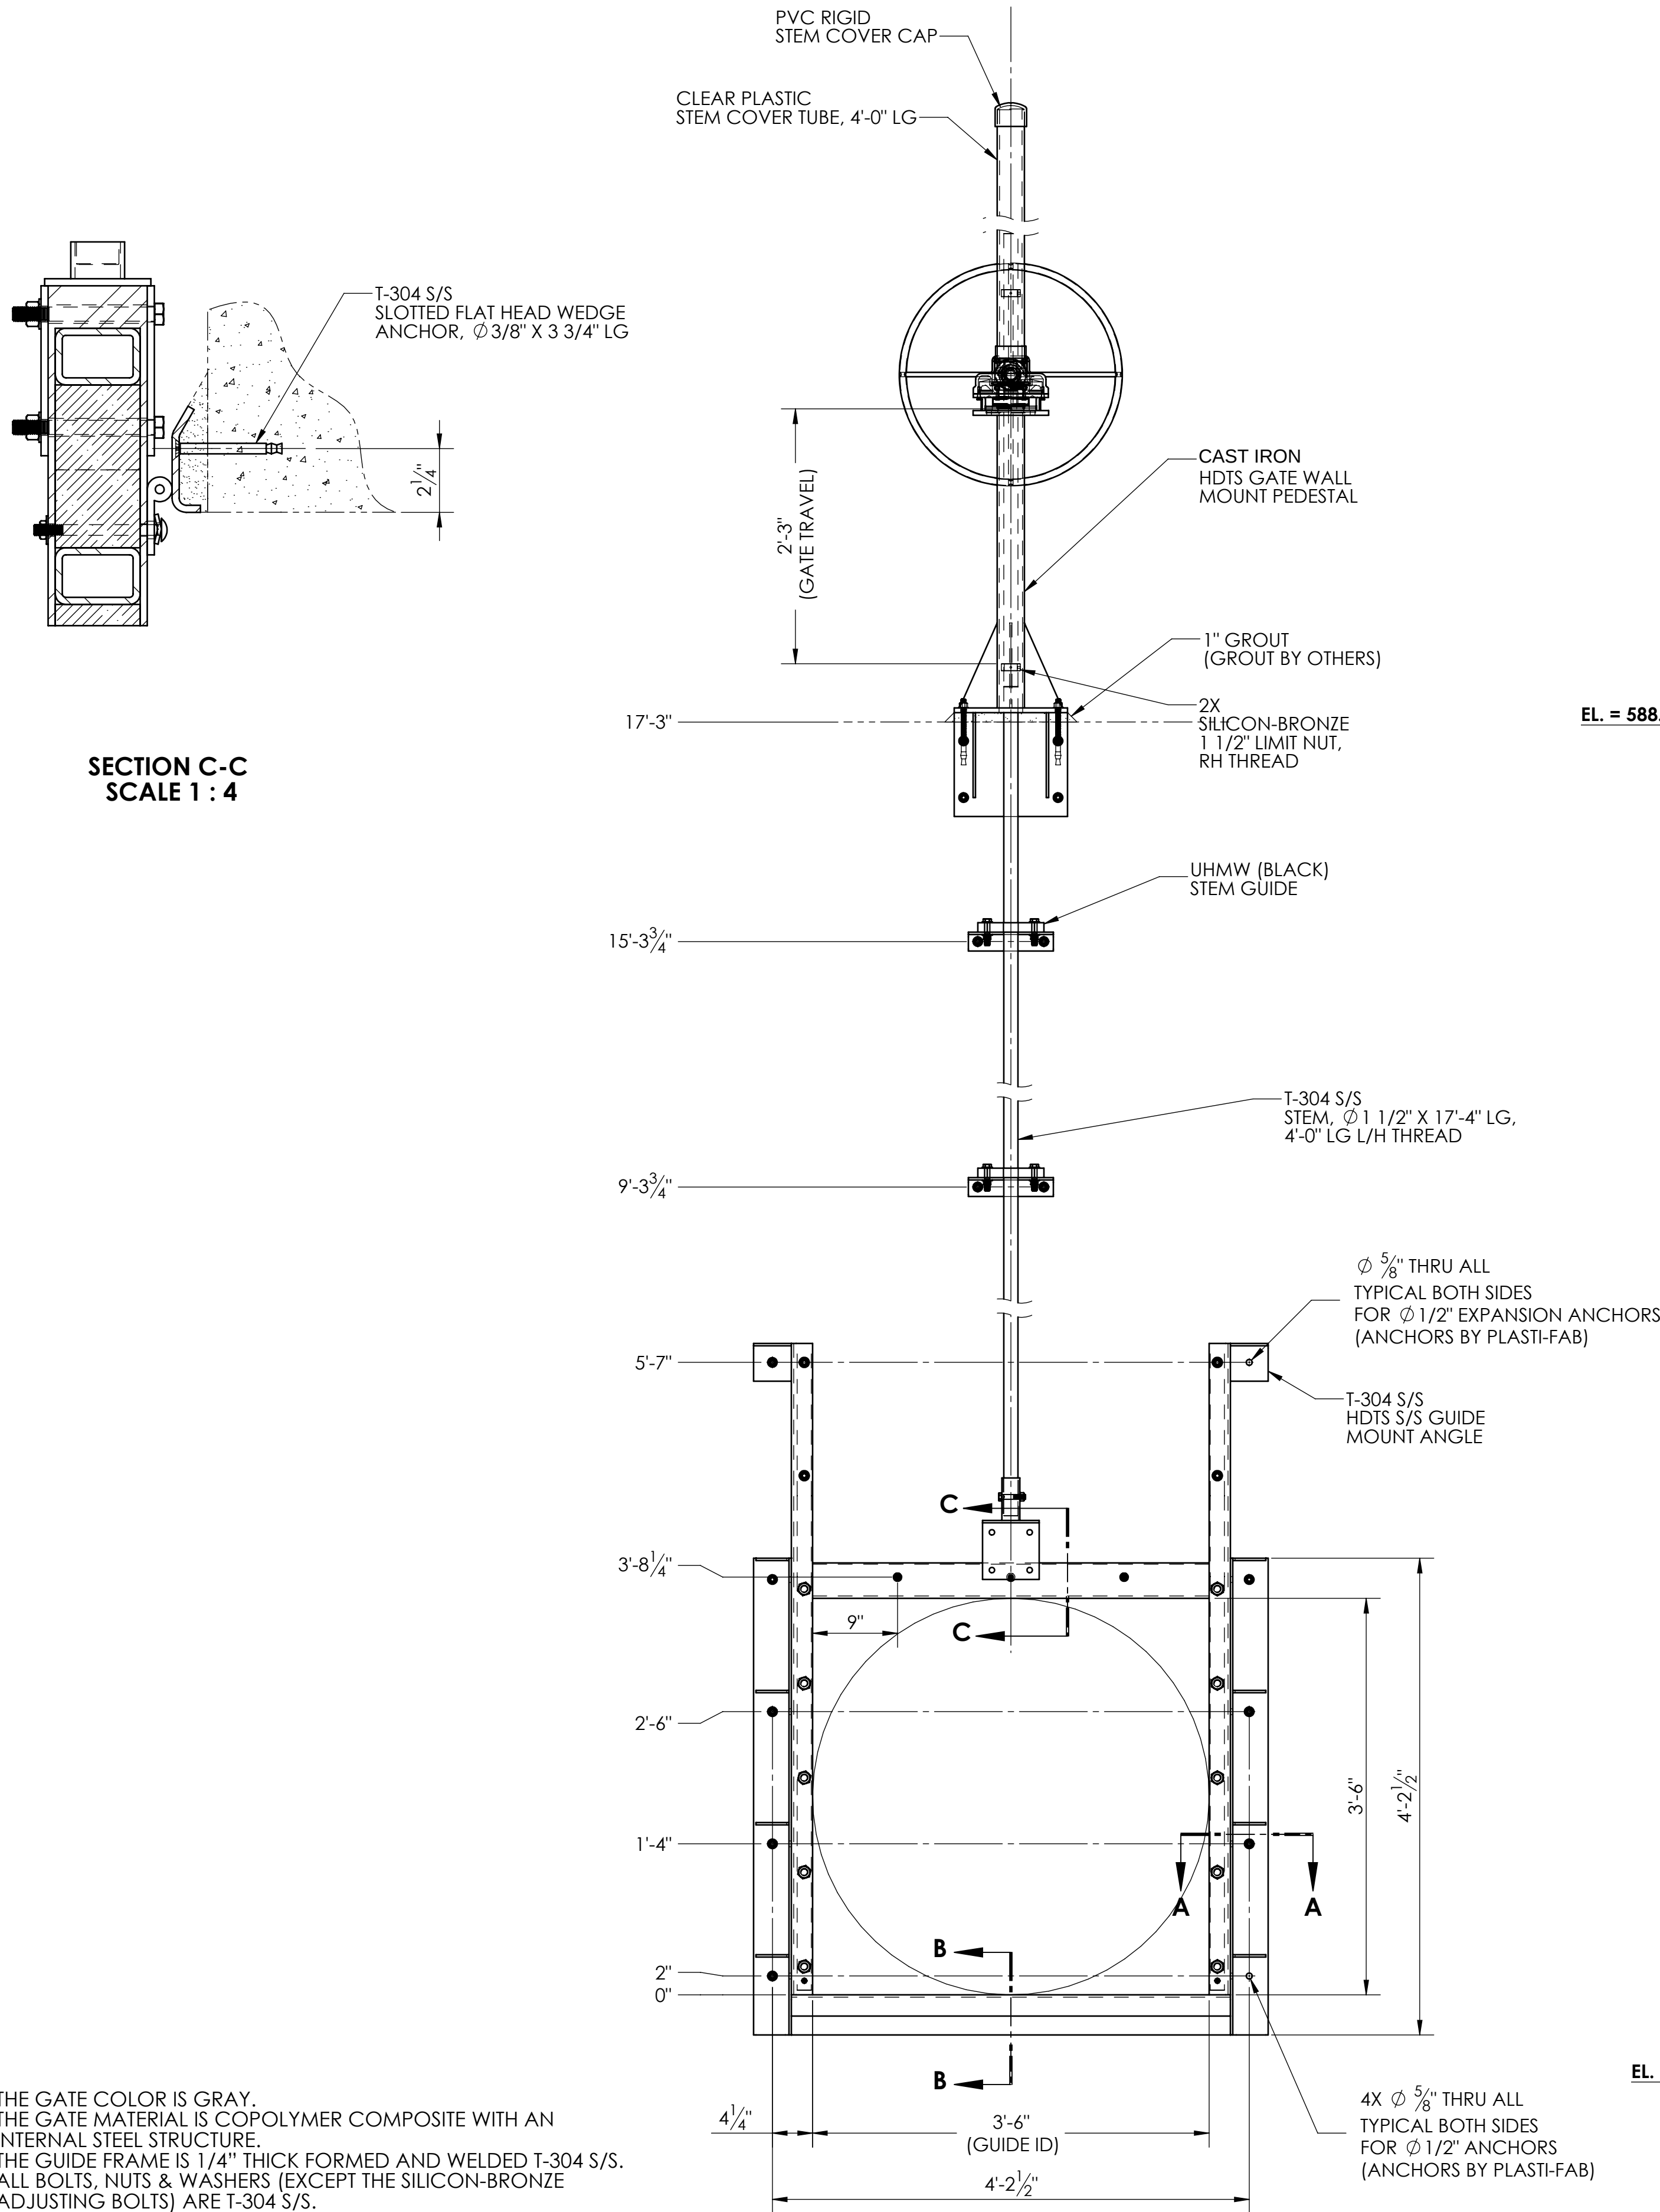

- NOTES:**
1. THE GATE COLOR IS GRAY.
 2. THE GATE MATERIAL IS COPOLYMER COMPOSITE WITH AN INTERNAL STEEL STRUCTURE.
 3. THE GUIDE FRAME IS 1/4" THICK FORMED AND WELDED T-304 S/S.
 4. ALL BOLTS, NUTS & WASHERS (EXCEPT THE SILICON-BRONZE ADJUSTING BOLTS) ARE T-304 S/S.
 5. PEDESTAL IS MILD STEEL WITH AN SP-6 COMMERCIAL BLAST SURFACE AND PAINTED WITH 3-5 MIL. CARBOLINE GRAY EPOXY 893-0700.

PROJECT: EAST MOLINE WTF EAST MOLINE, ILLINOIS USA CUSTOMER: MELLEN & ASSOC. REP: MELLEN & ASSOC. P.O. NO: 7195		PLASTI-FAB PART NUMBER: MATERIAL INFORMATION: SPECIAL FINISH REQUIREMENT:		TITLE: HDTS SLUICE GATE & GUIDE ASSEMBLY, 3'-6" X 3'-6" QUANTITY (2) EACH	
PROPRIETARY AND CONFIDENTIAL THE INFORMATION CONTAINED IN THIS DRAWING IS THE SOLE PROPERTY OF PLASTI-FAB. ANY REPRODUCTION IN PART OR AS A WHOLE WITHOUT THE WRITTEN PERMISSION OF PLASTI-FAB IS PROHIBITED.		Plant-Fab TUALATIN, OR. UNLESS OTHERWISE SPECIFIED, DIMENSIONS ARE IN FEET/INCHES TOLERANCES UNLESS OTHERWISE SPECIFIED: ≤ 6'-0" ± 1/16" > 6'-0" AND ≤ 25'-0" ± 1/8" > 25'-0" ± 1/2"		NAME: T. BAILEY DATE: 8/23/2010	
DRAWN BY: T. BAILEY CHECKED BY:		SIZE D DRAWING NO.: 101414-1A-01 WEIGHT: 810 SCALE: 1:12 SHEET: 1 OF 1		REV. A	