


6" Wyes

Trap Area

1201
1203

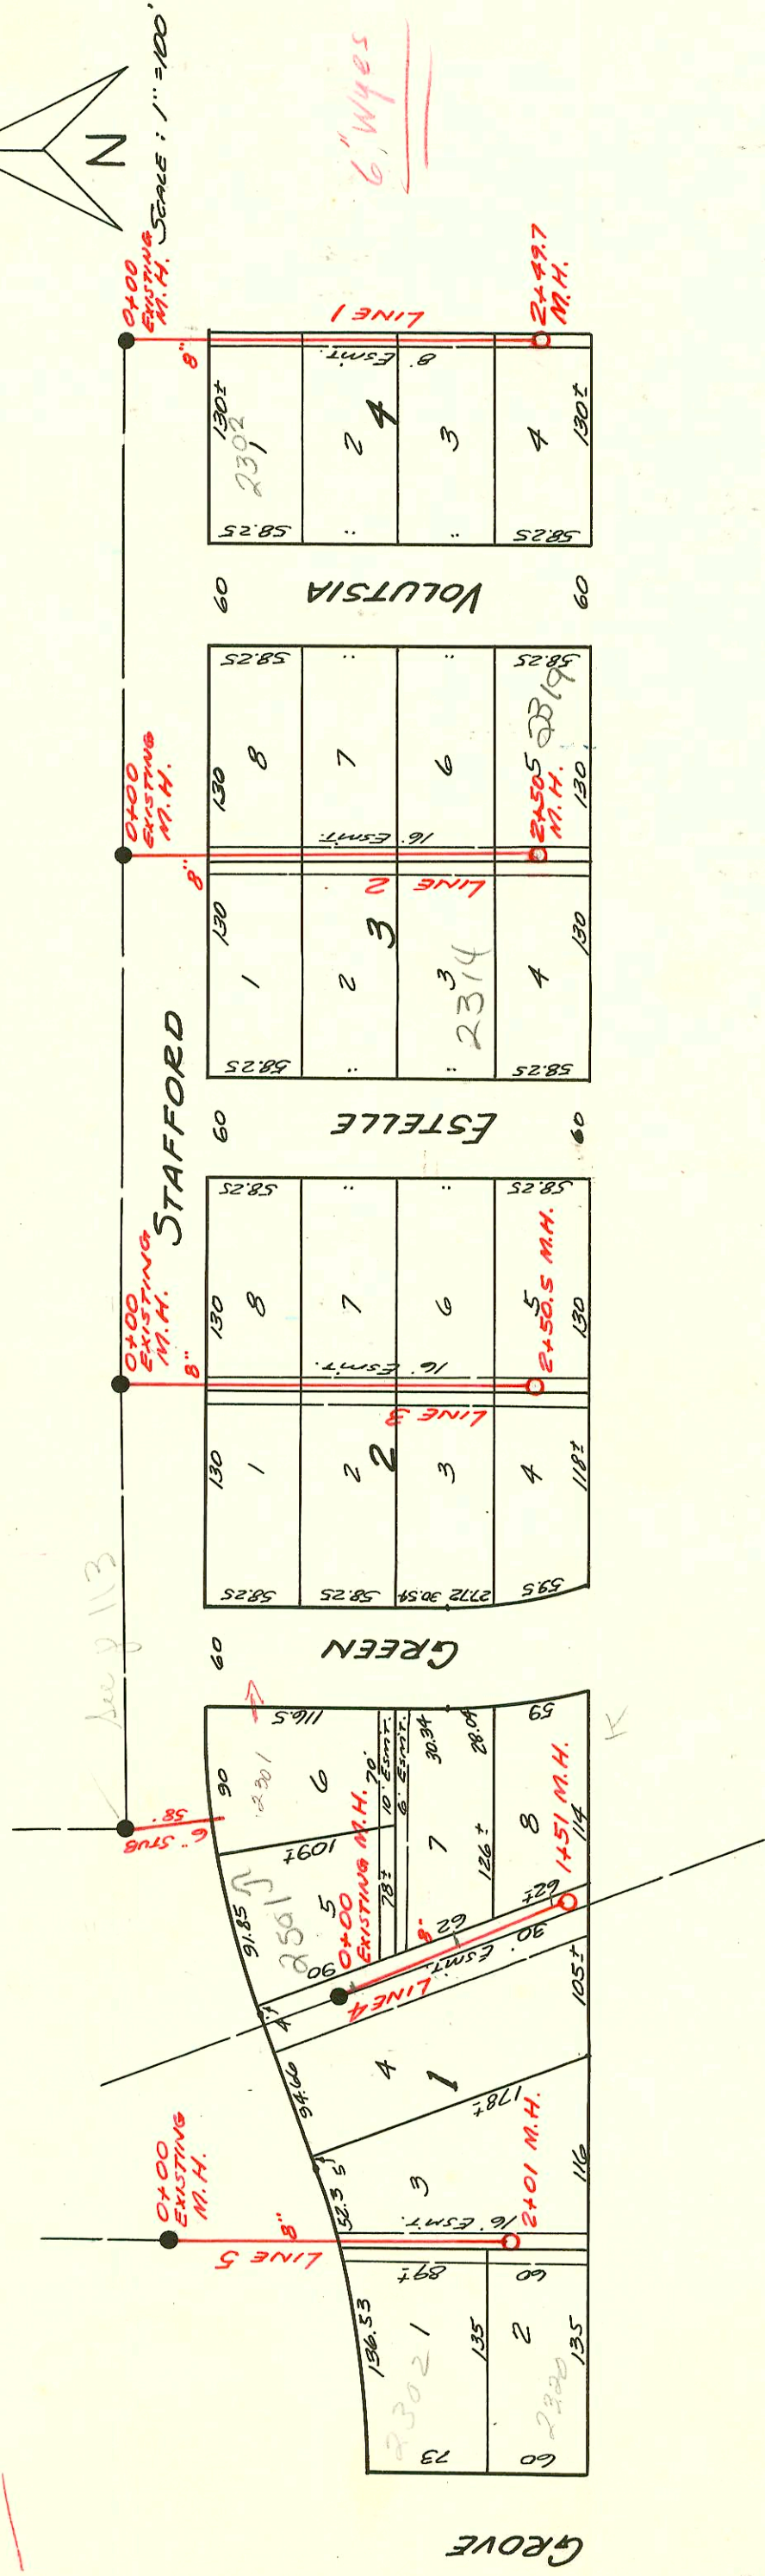

LAT. 8 S.S. 12
 W.B. CARTER 6-19-53
 BK. JT 68 PROJ. C23-17

