


MAIN EXT Reg'd  
CITY Let Job  
6/28/51  
BOK

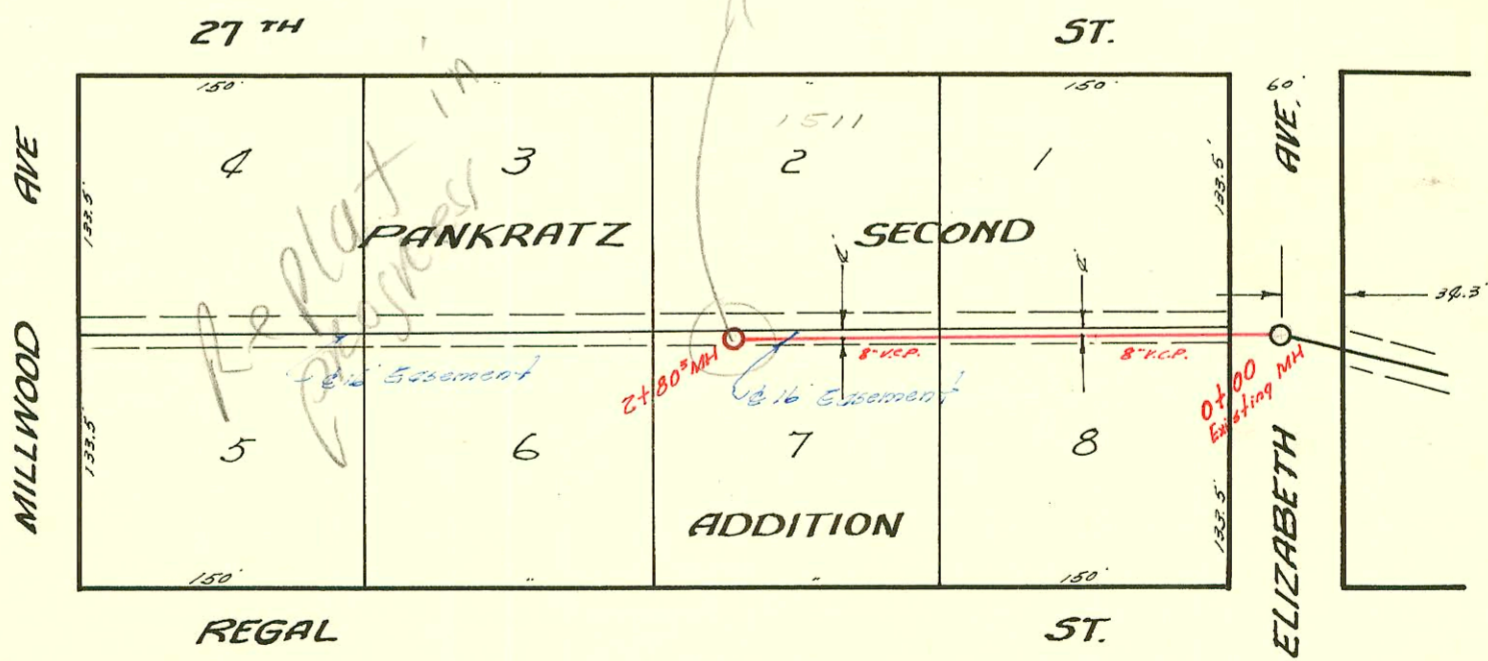

PRIVATE SANITARY SEWER  
 SOUTHWEST PRESBYTERIAN CHURCH  
 BK. NO. K-35 6 JUNE 1957

