


NOTE:
 Conc. Encasement from 0+00
 to 29+01.6, Line 5.

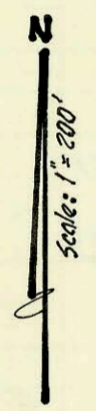

NOTE Info on easements - condemnation case # 77C425

Sub. 1, S.W. Interceptor - SHEET 4 of 4
 Project No. C28-82

Line 5

N.W. Cor. Sec. 27, T28S, R1E.

Hydraulic Ave.

1/4 Sec. Cor. on W.L. of Sec. 27, T28S, R1E.

RIVERSIDE LEVEE

29+01.6 EXIST. M.H. AT JAYHAWK PLANT.

26+37.9 M.H.
 15" CLAY PIPE

23+20.6 M.H.

20+93.4 M.H.

18+66.9 M.H.

15+87.9 M.H.

12+92.8 M.H.

10+26.1 M.H.

5+75.7 M.H. & 8" STUB N.

7+86.9 M.H.

2+99.9 M.H.

0+00 EXIST. M.H.

EXIST. 60" R/W

15" CLAY PIPE

10' easement (8" sludge line & 4" water line)

15'

20'

10'

15'

15'

15'

15'

15'

15'

15'

15'

15'

15'

15'

