


1 EA. $\frac{1}{4}$ " FILL PLATE MKA2
 TYPE 304 SS
 BAR SCREEN #2

JOB #20046

STEVE JOHNSON COMPANIES
 1555 S TYLER ROAD PHONE: (316) 722-2660
 WICHITA, KANSAS 67209 FAX: (316) 729-6356
 sjohnson@stevejohnsoncompanies.com

PROJECT: HEADWORKS SCREENING EQUIPMENT REPLACEMENT

CUSTOMER: WILDCAT CONSTRUCTION CO., INC.
 DATE: FEBRUARY 6, 2020 DRAWING NUMBER: 2 OF 8

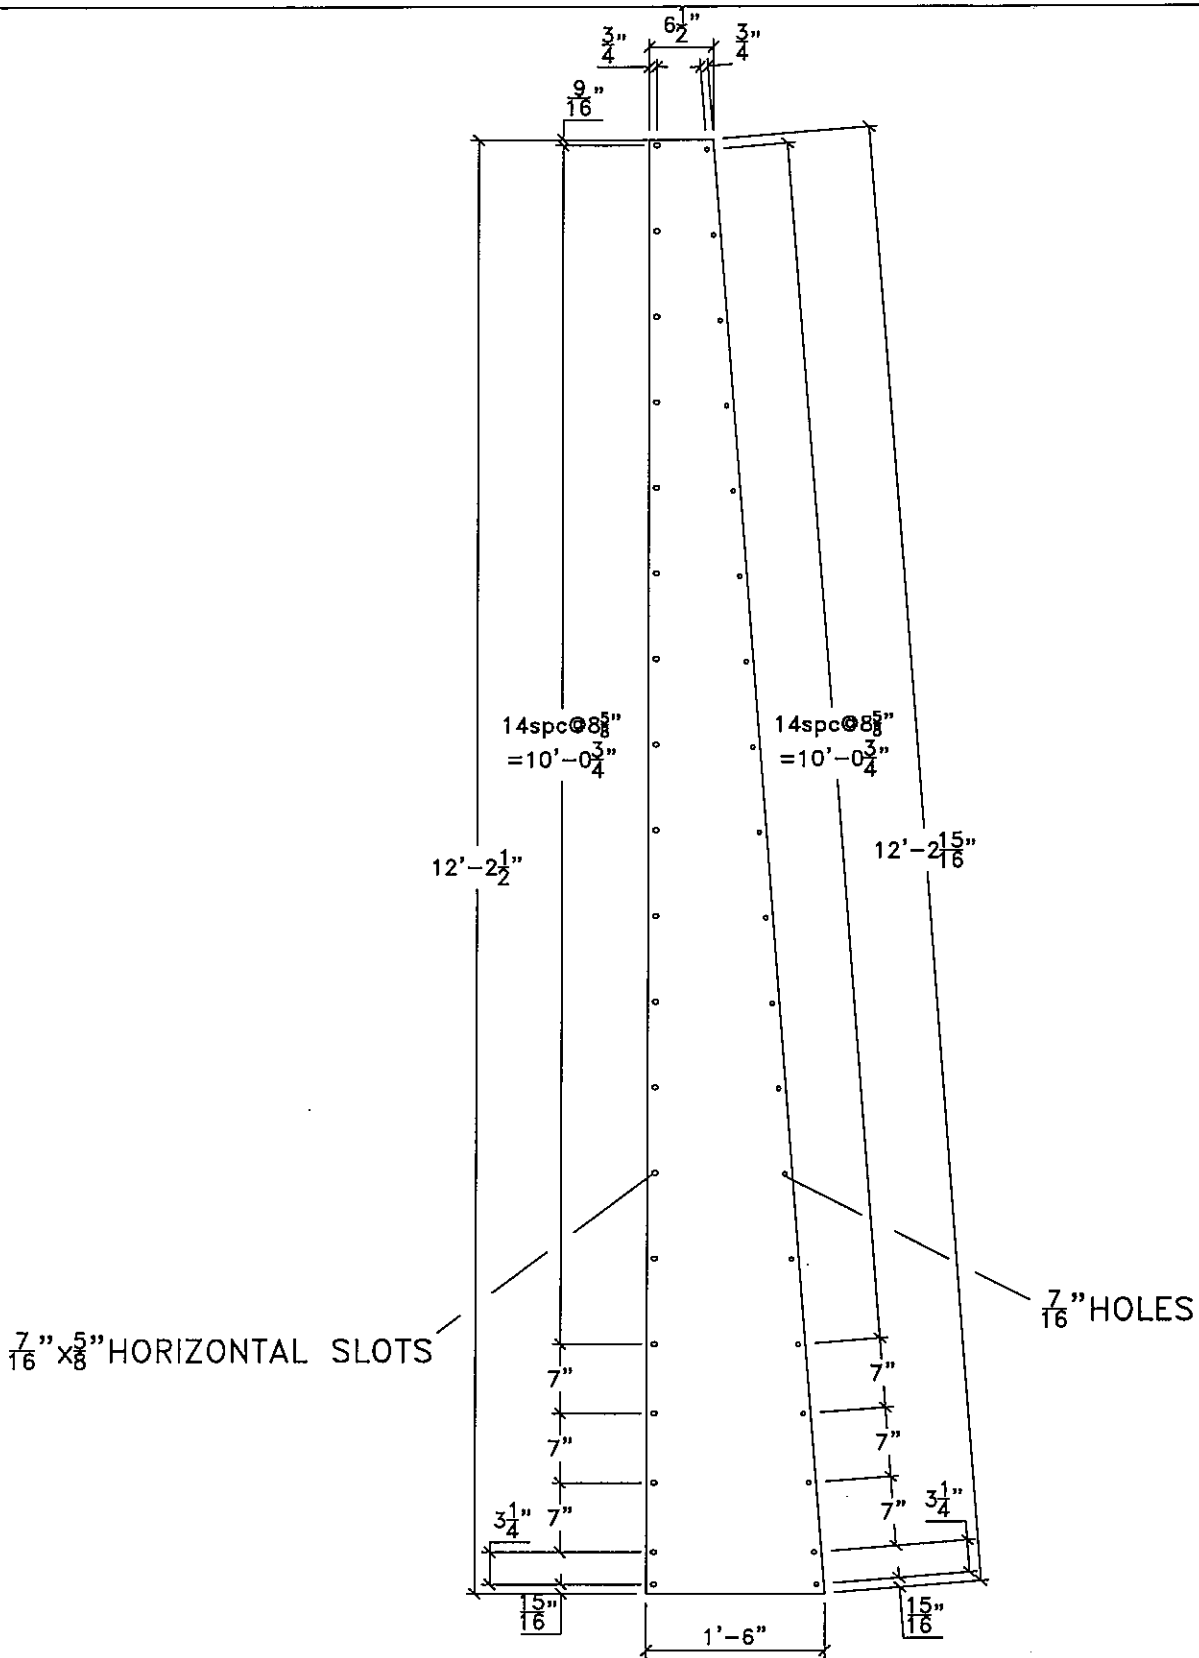


1 EA. $\frac{1}{4}$ " FILL PLATE MKA4
 TYPE 304 SS
 BAR SCREEN #1

JOB #20046

STEVE JOHNSON COMPANIES
 1555 S TYLER ROAD PHONE: (316) 722-2660
 WICHITA, KANSAS 67209 FAX: (316) 729-6356
 sjohnson@stevejohnsoncompanies.com

PROJECT: HEADWORKS SCREENING EQUIPMENT REPLACEMENT

CUSTOMER: WILDCAT CONSTRUCTION CO., INC.
 DATE: FEBRUARY 6, 2020 DRAWING NUMBER: 4 OF 8

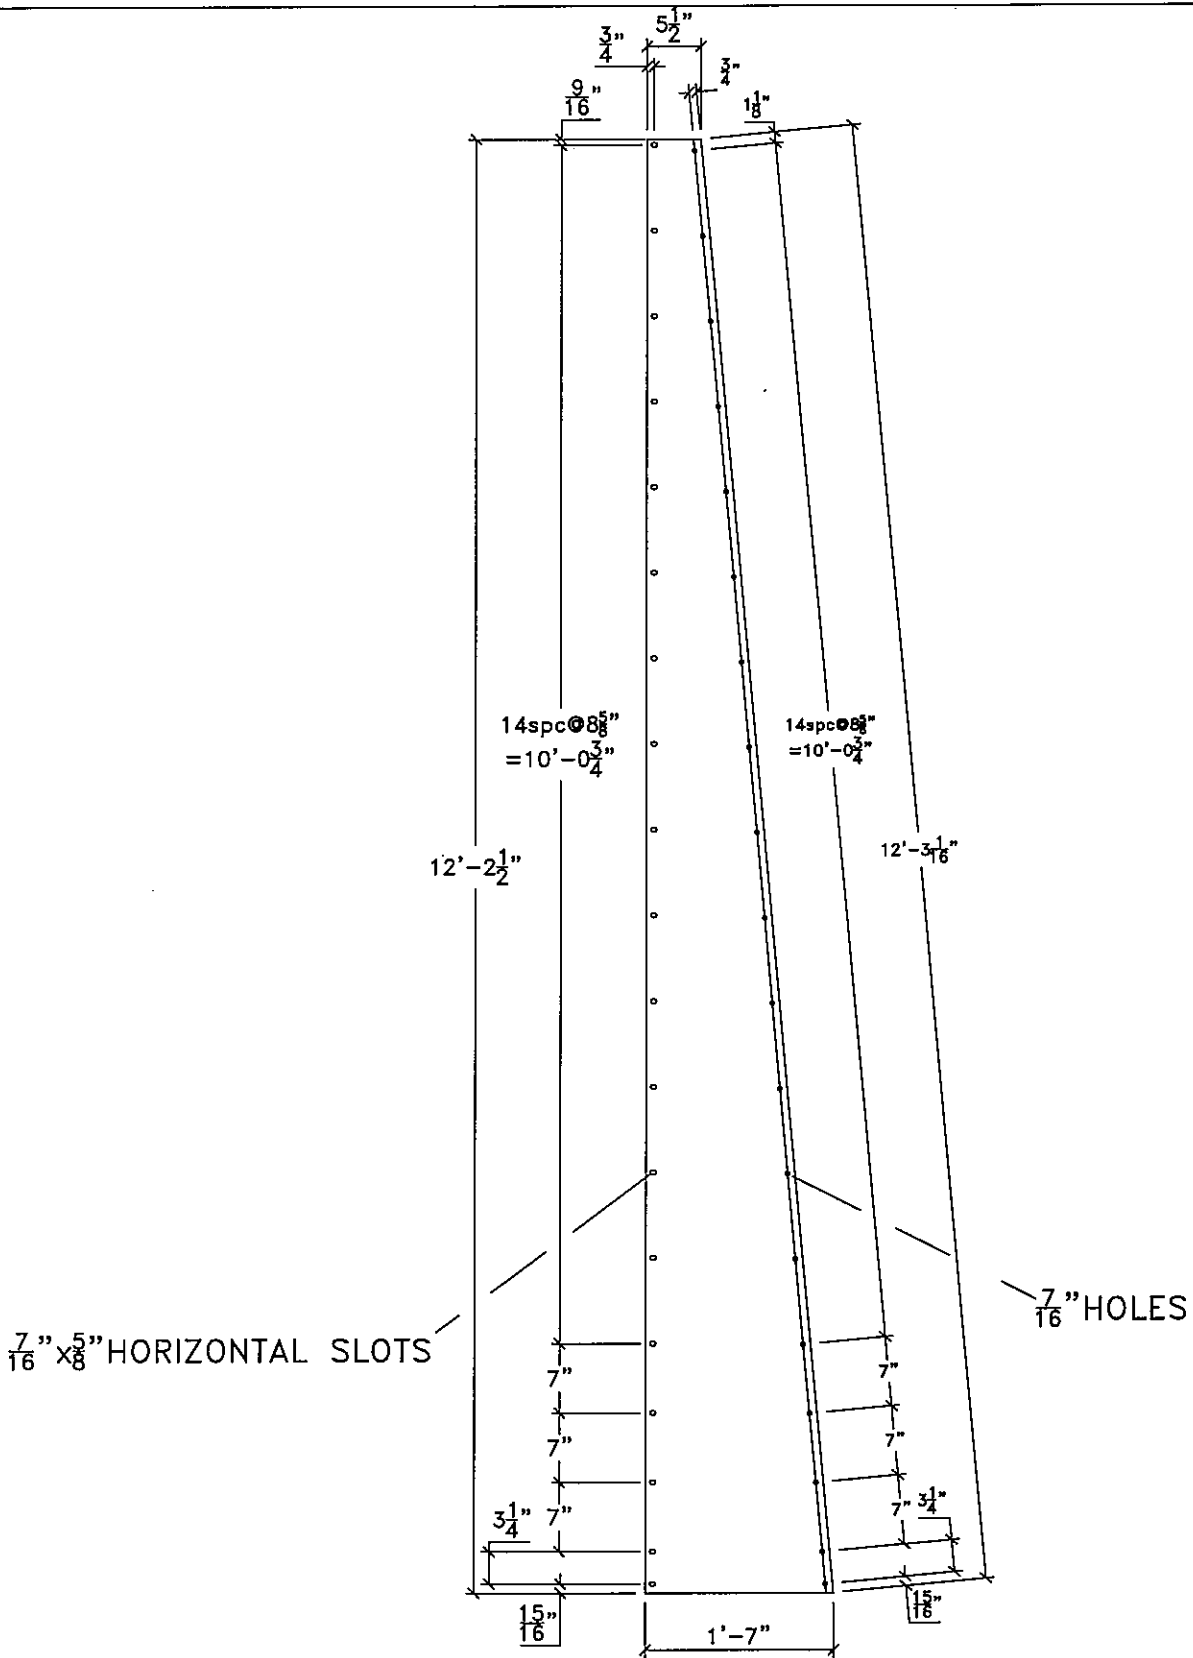


1 EA. $\frac{1}{4}$ " FILL PLATE MKA5
 TYPE 304 SS
 NORTH BAR SCREEN

JOB #20046

STEVE JOHNSON COMPANIES
 1555 S TYLER ROAD PHONE: (316) 722-2660
 WICHITA, KANSAS 67209 FAX: (316) 729-6356
 sjohnson@stevejohnsoncompanies.com

PROJECT: HEADWORKS SCREENING EQUIPMENT REPLACEMENT

CUSTOMER: WILDCAT CONSTRUCTION CO., INC.
 DATE: JUNE 16, 2020 DRAWING NUMBER: 5 OF 8

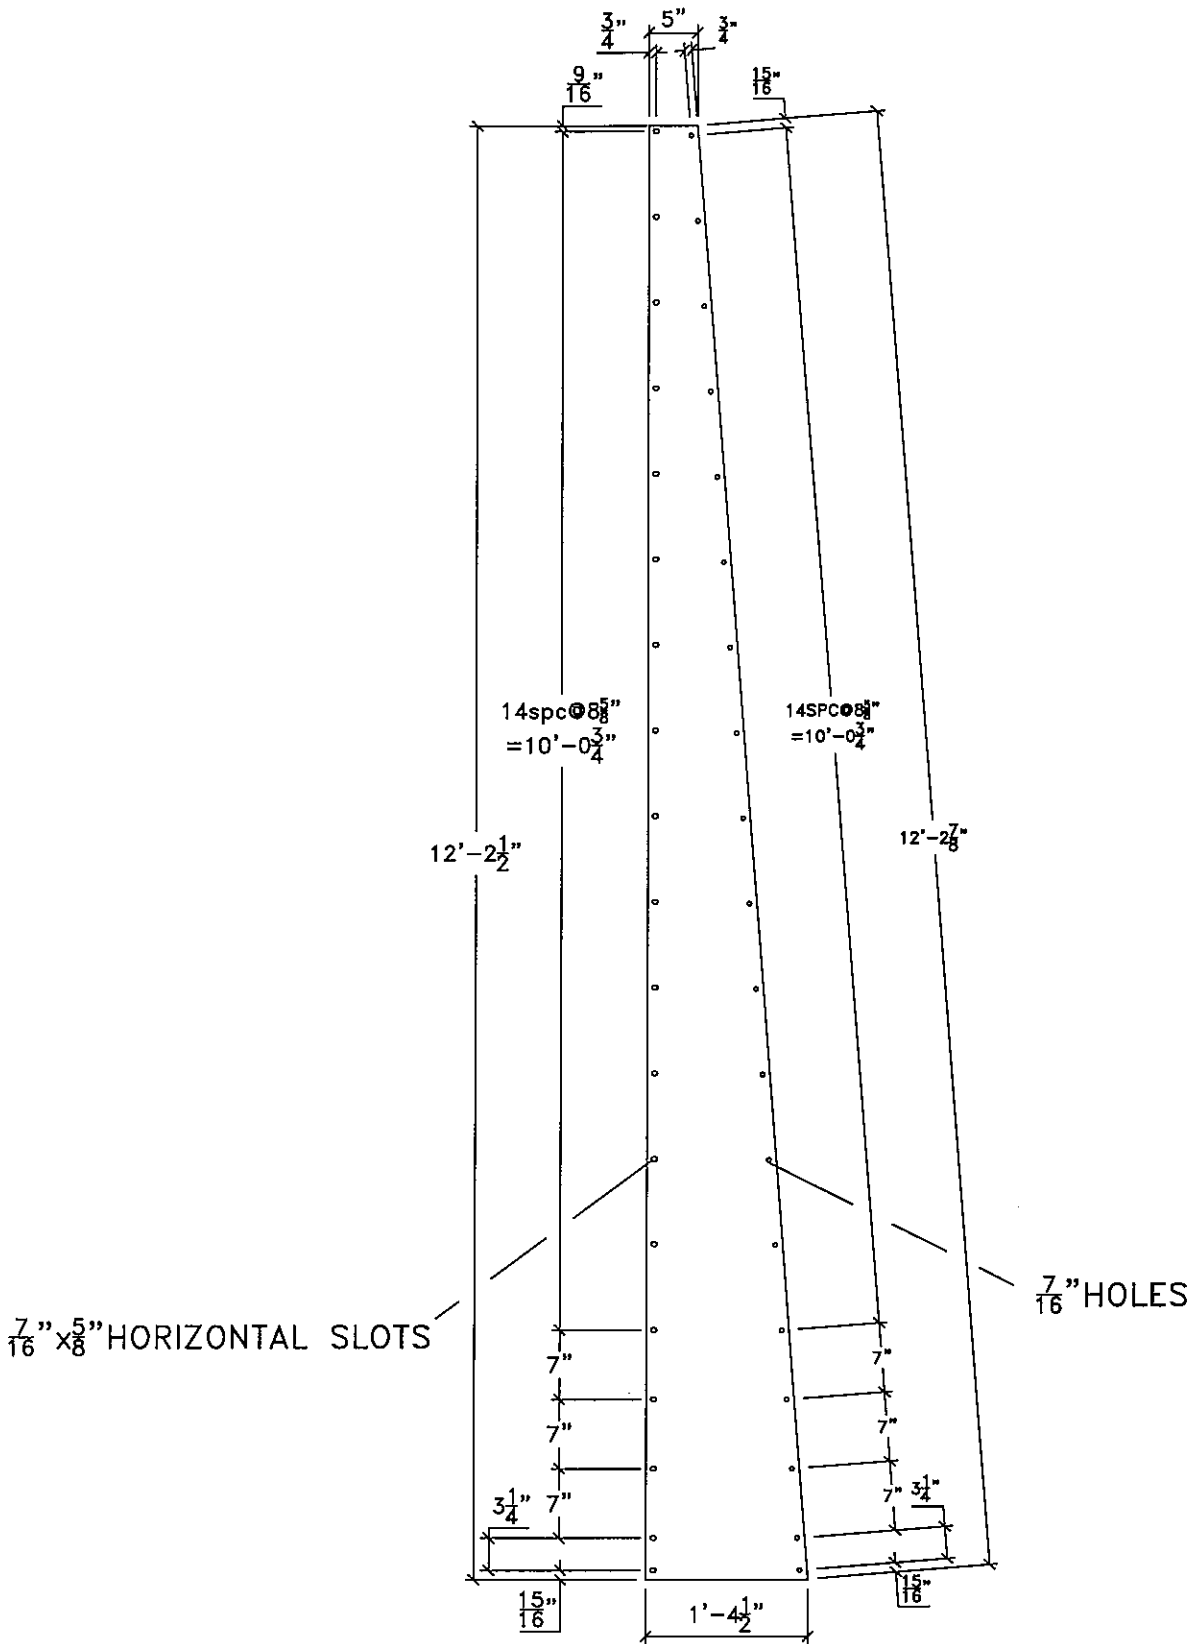

$\frac{7}{16}$ " x $\frac{5}{8}$ " HORIZONTAL SLOTS

$\frac{7}{16}$ " HOLES


1 EA. $\frac{1}{4}$ " FILL PLATE MKA6
 TYPE 304 SS
 NORTH BAR SCREEN

JOB #20046

STEVE JOHNSON COMPANIES
 1555 S TYLER ROAD PHONE: (316) 722-2660
 WICHITA, KANSAS 67209 FAX: (316) 729-6356
 sjohnson@stevejohnsoncompanies.com

PROJECT: HEADWORKS SCREENING EQUIPMENT REPLACEMENT

CUSTOMER: WILDCAT CONSTRUCTION CO., INC.
 DATE: JUNE 16, 2020 DRAWING NUMBER: 6 OF 8

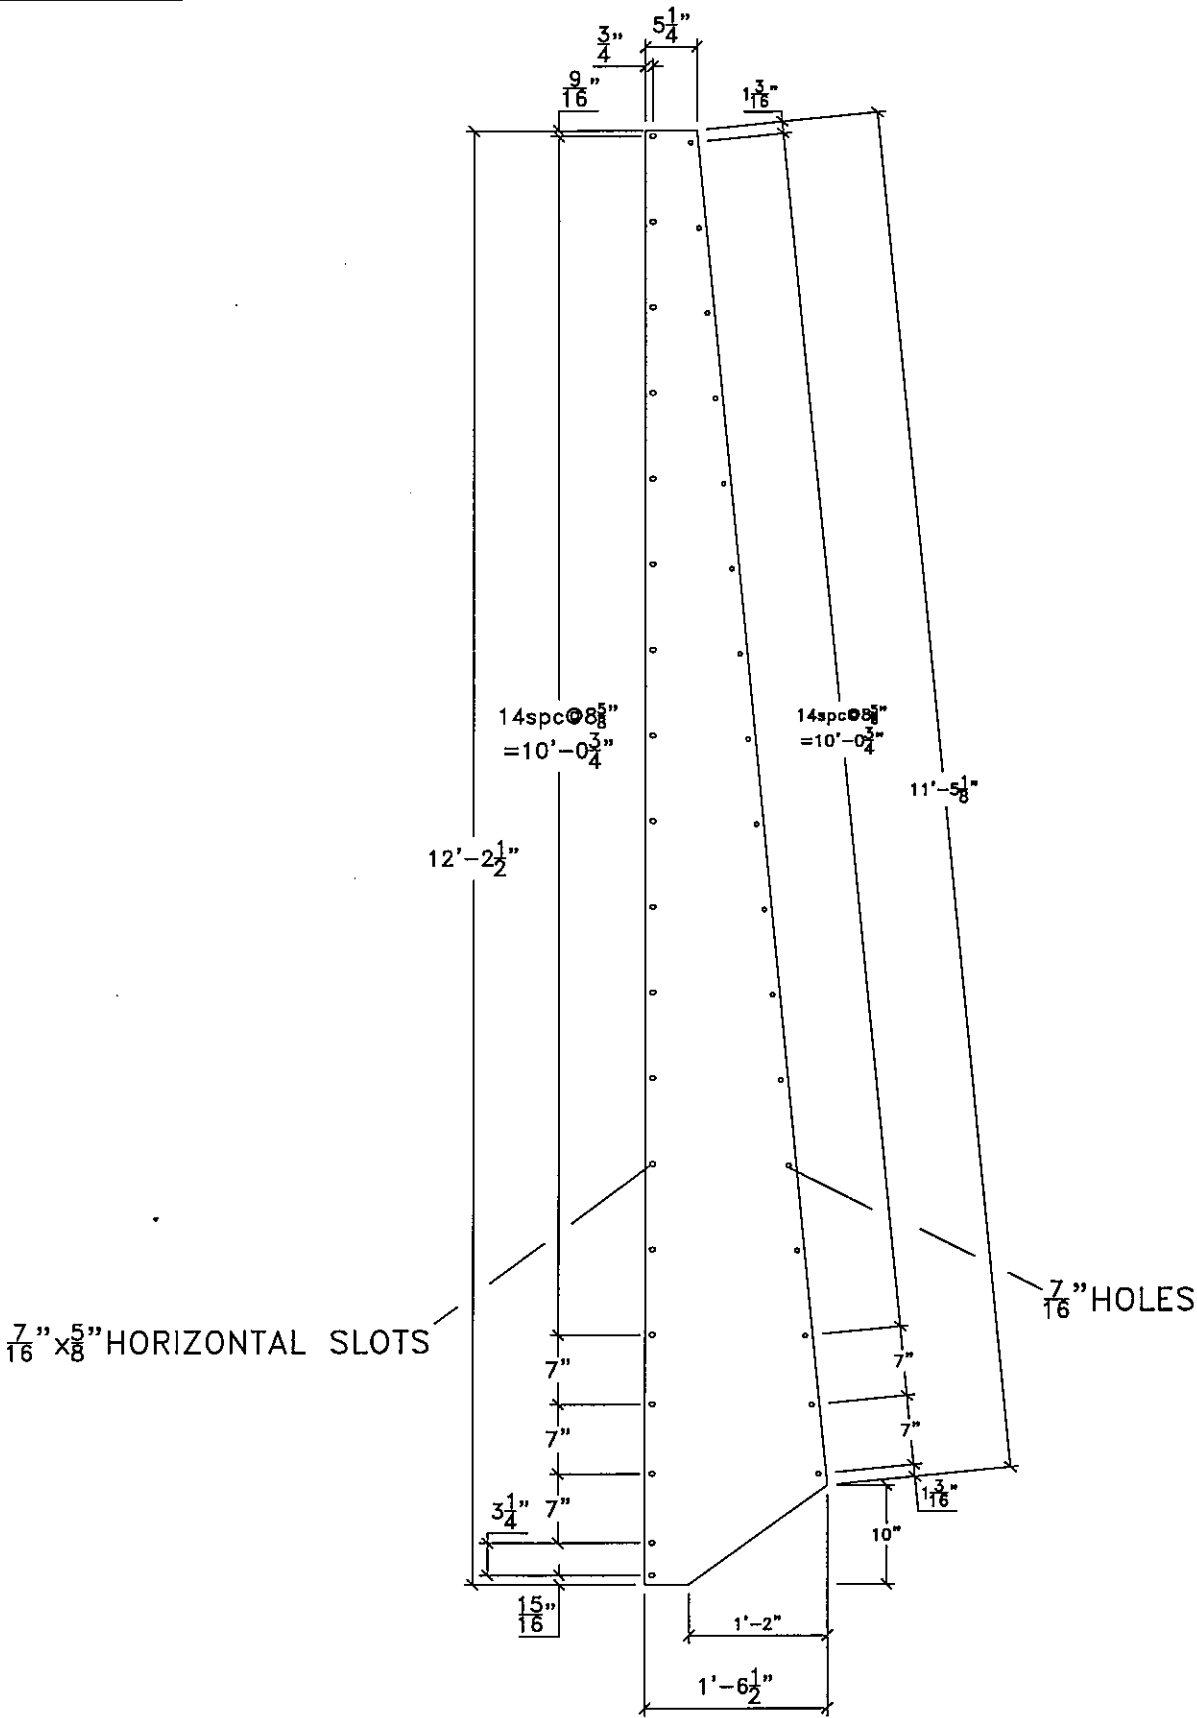

$\frac{7}{16}$ " x $\frac{5}{8}$ " HORIZONTAL SLOTS

$\frac{7}{16}$ " HOLES


1 EA. $\frac{1}{4}$ " FILL PLATE MKA7
 TYPE 304 SS
 SOUTH BAR SCREEN

JOB #20046

STEVE JOHNSON COMPANIES
 1555 S TYLER ROAD PHONE: (316) 722-2660
 WICHITA, KANSAS 67209 FAX: (316) 729-6356
 sjohnson@stevejohnsoncompanies.com

PROJECT: HEADWORKS SCREENING EQUIPMENT REPLACEMENT

CUSTOMER: WILDCAT CONSTRUCTION CO., INC.
 DATE: JUNE 16, 2020 DRAWING NUMBER: 7 OF 8

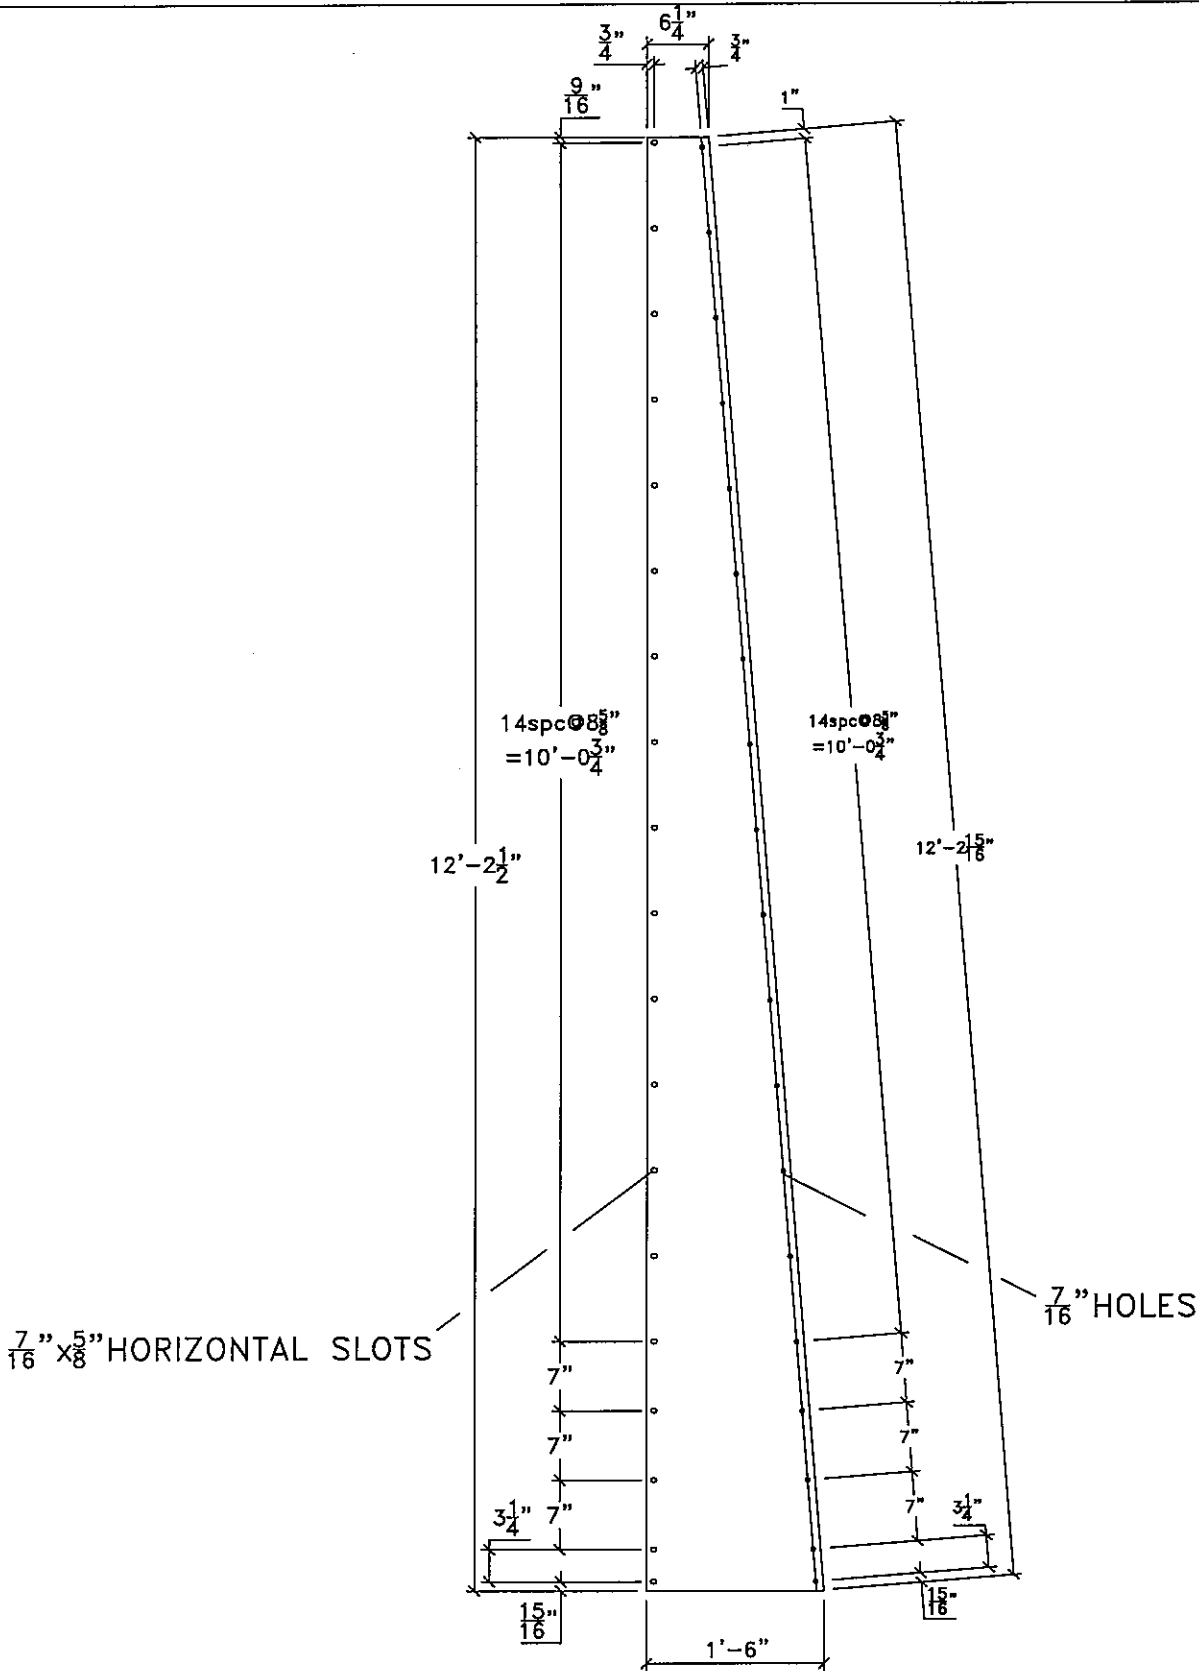

$\frac{7}{16}$ " x $\frac{5}{8}$ " HORIZONTAL SLOTS

$\frac{7}{16}$ " HOLES

1 EA. $\frac{1}{4}$ " FILL PLATE MKA8
 TYPE 304 SS
 SOUTH BAR SCREEN

JOB #20046

STEVE JOHNSON COMPANIES
 1555 S TYLER ROAD PHONE: (316) 722-2660
 WICHITA, KANSAS 67209 FAX: (316) 729-6356
 sjohnson@stevejohnsoncompanies.com

PROJECT: HEADWORKS SCREENING EQUIPMENT REPLACEMENT

CUSTOMER: WILDCAT CONSTRUCTION CO., INC.
 DATE: JUNE 16, 2020 DRAWING NUMBER: 8 OF 8