

4MC-089

SHEET 1
OF 8

PLANS

SANITARY SEWER SYSTEM


NORTH POINT ADDITION

CRESTVIEW COUNTRY CLUB ESTATES

REISS AND GOODNESS ENGINEERS
2160 EAST DOUGLAS
WICHITA — KANSAS

1970

4mc-089

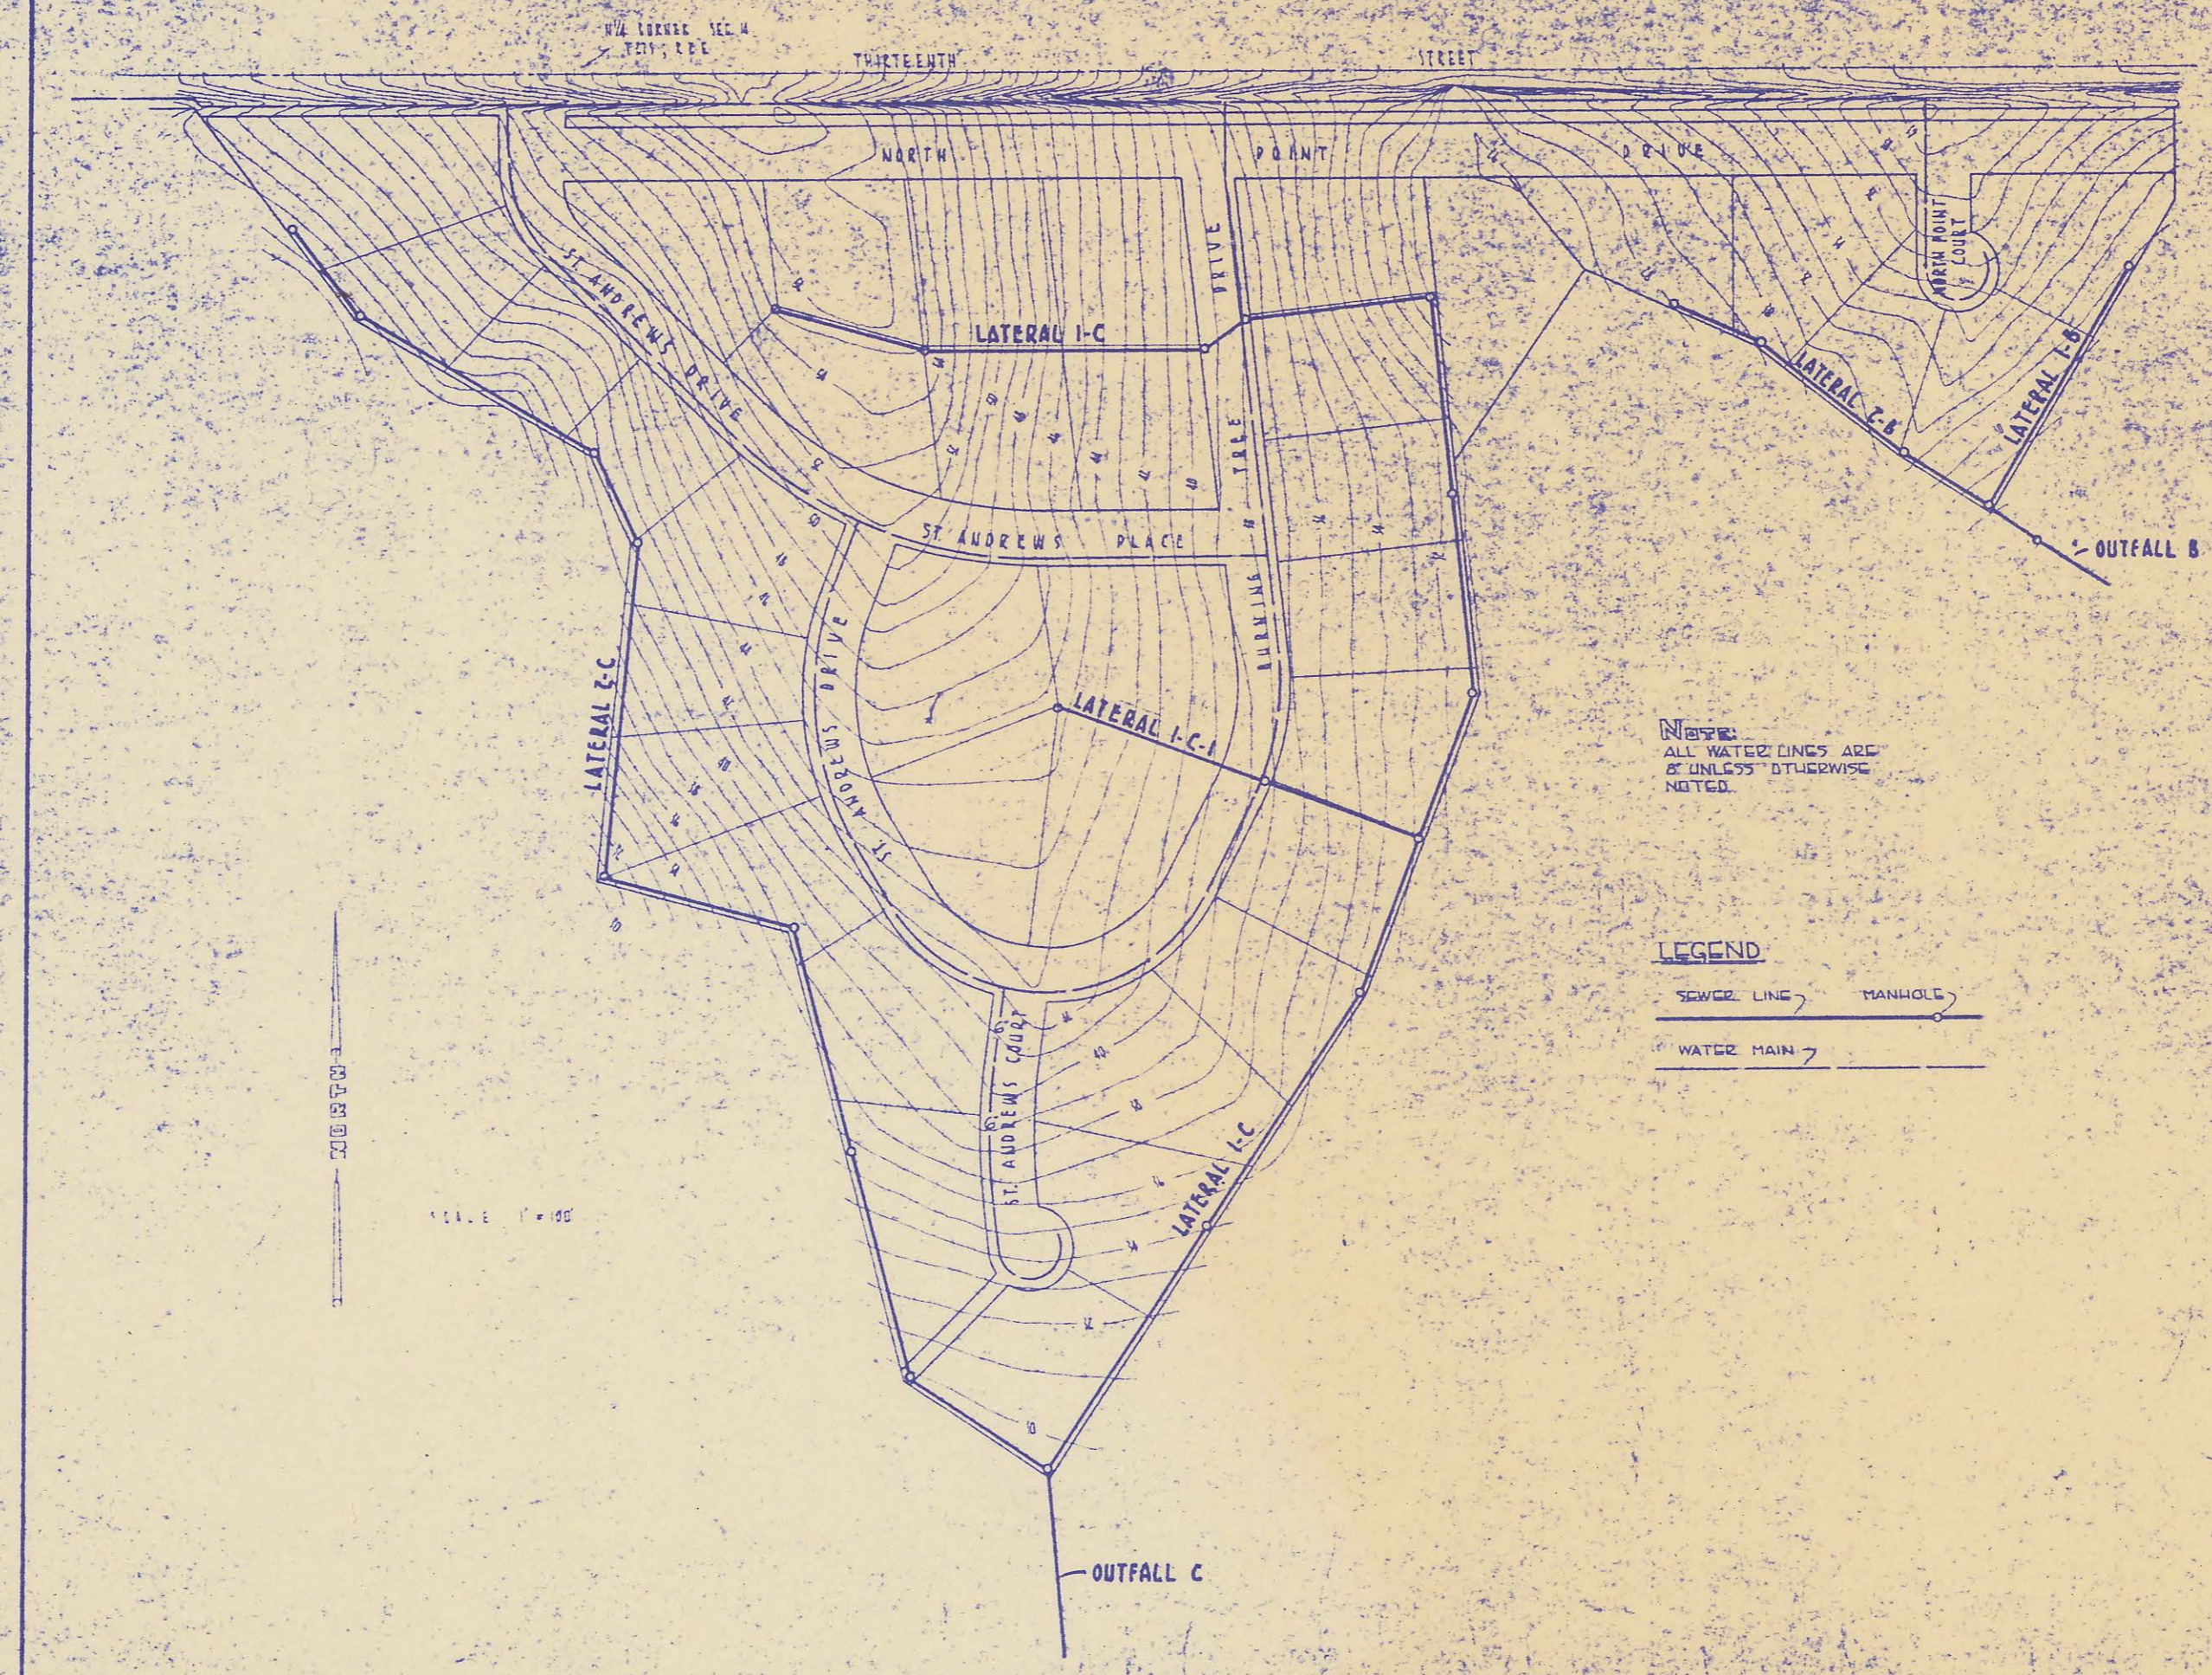


NOTE:
ALL WATER LINES ARE
8" UNLESS OTHERWISE
NOTED.


LEGEND:
SEWER LINE ———— MANHOLE ○
WATER MAIN ————




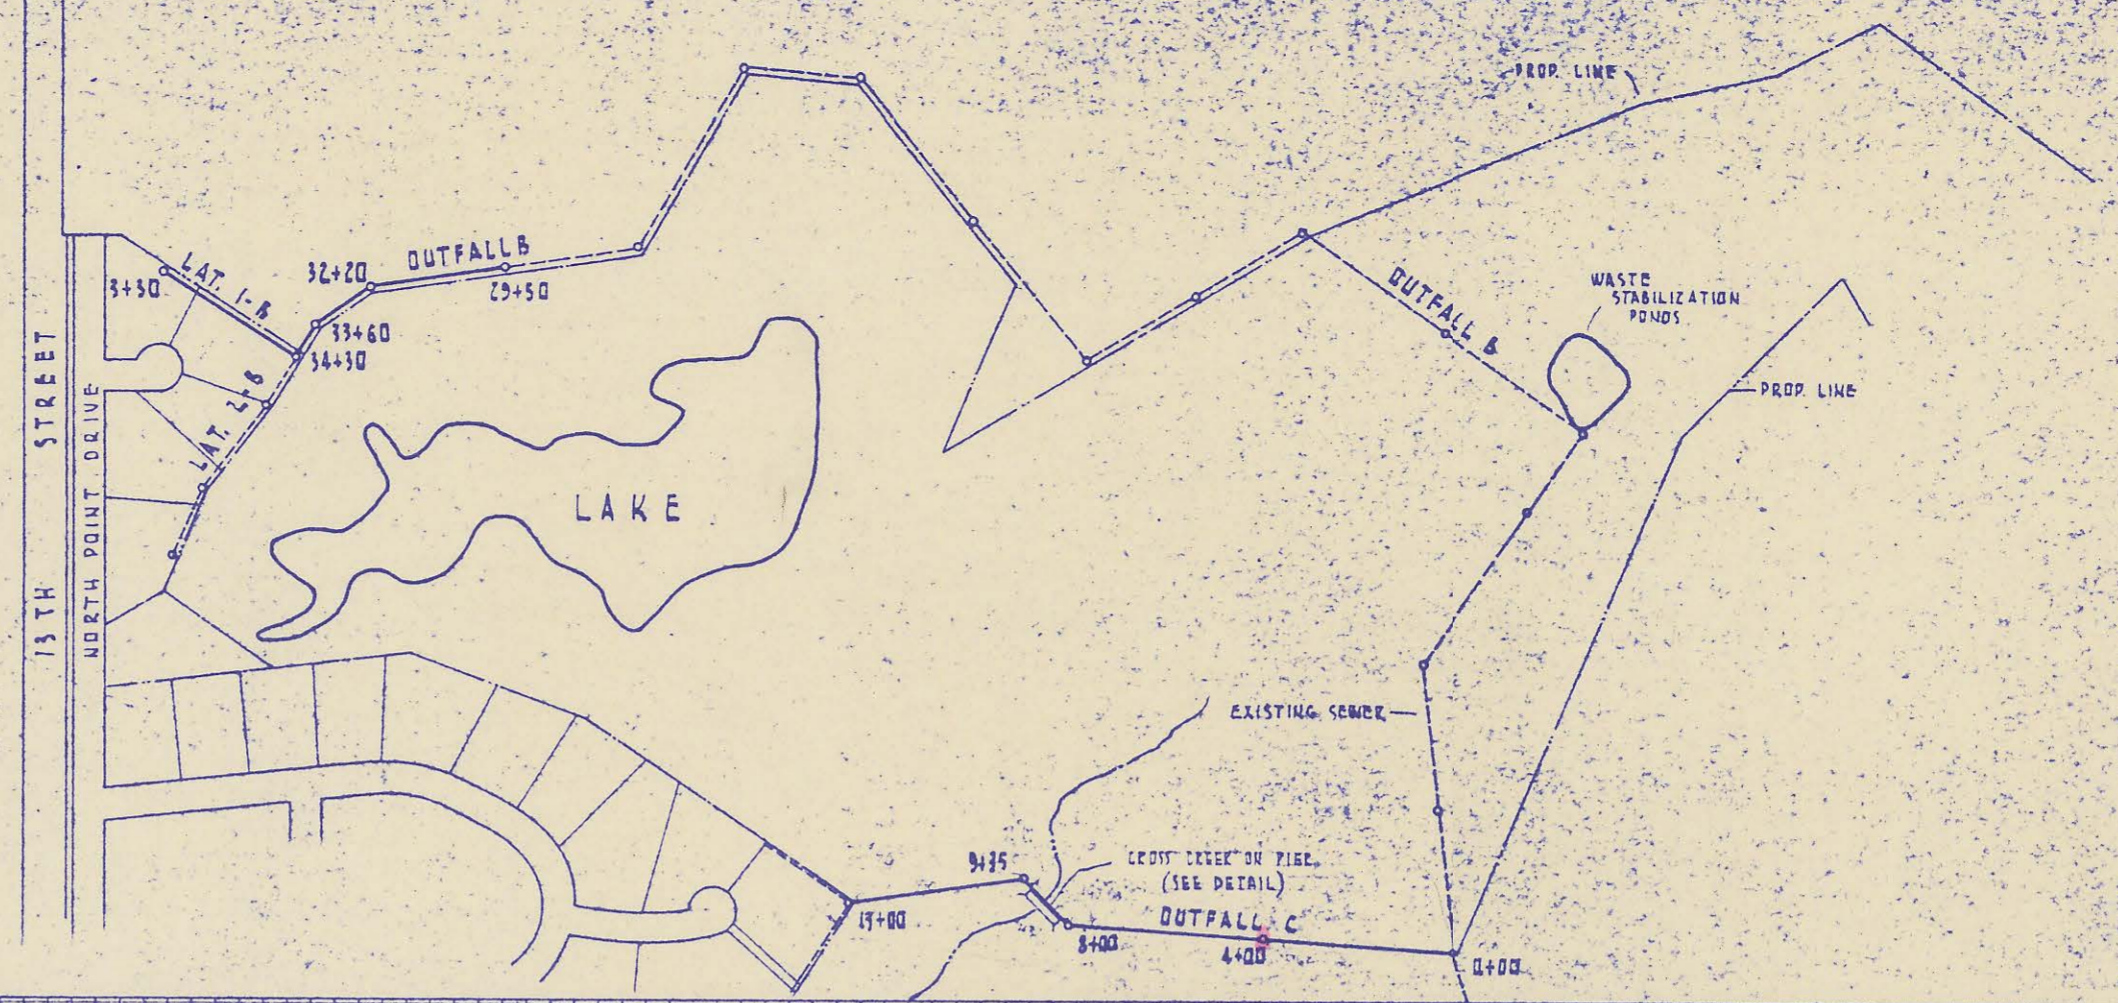




SCALE: PLAN: 1"=100'
PROFILE: 1"=10'
HORIZ: 1"=100'
VERT: 1"=40'

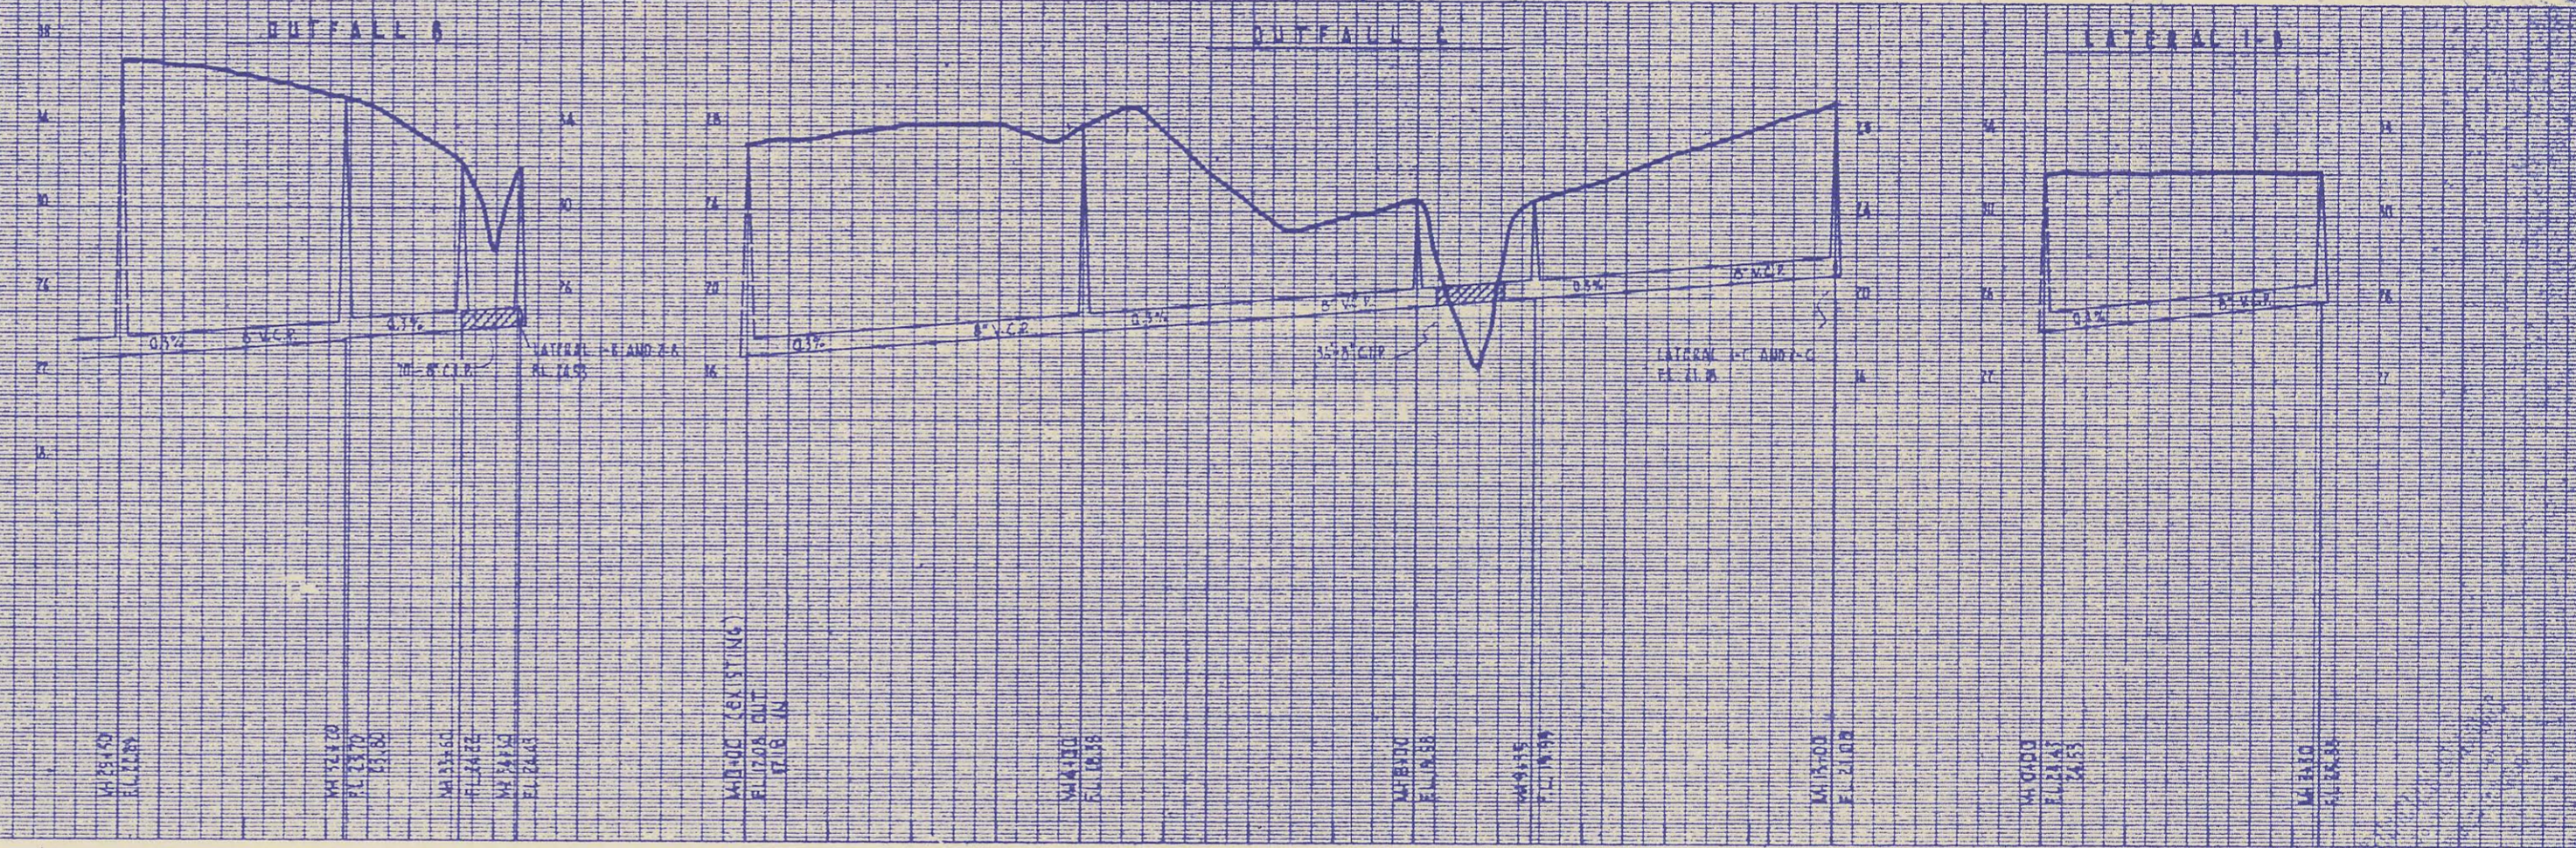


34 35 36 

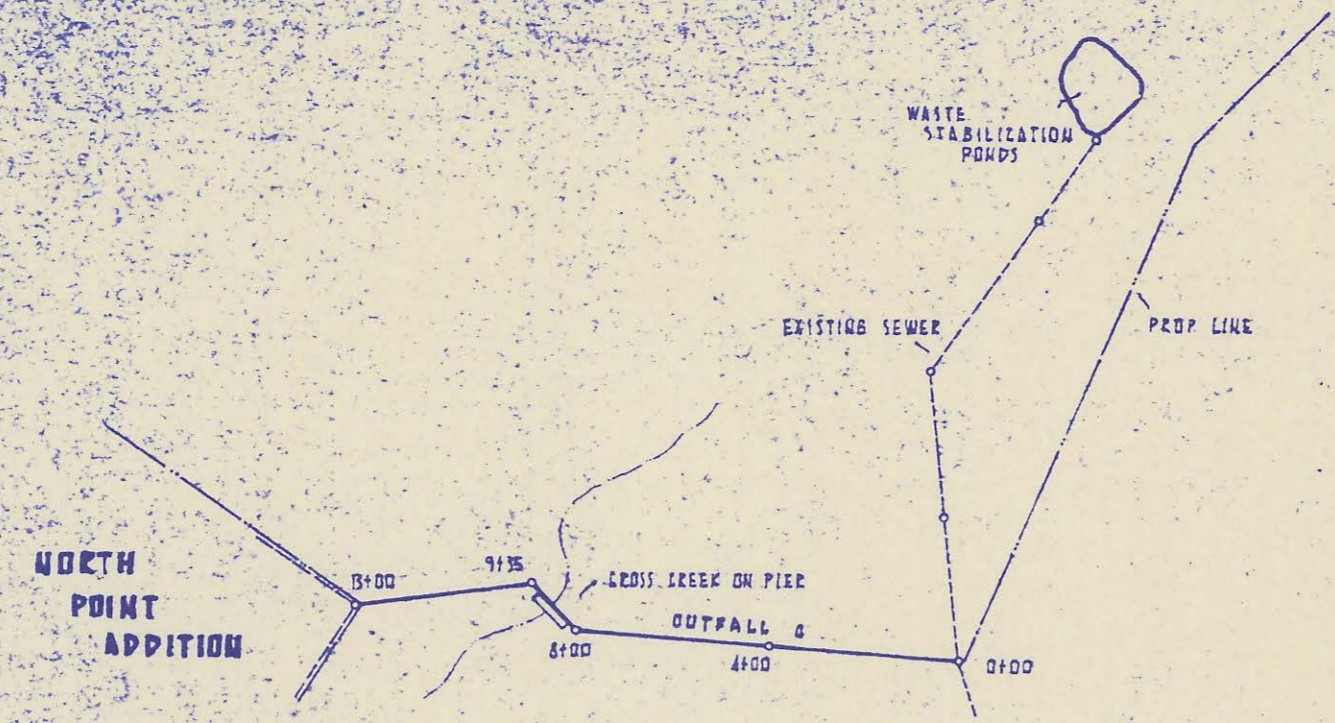



NORTH
 SCALE: PLAN: 1" = 200'
 PROFILE:
 HORIZ: 1" = 5'
 VERT: 1" = 4'

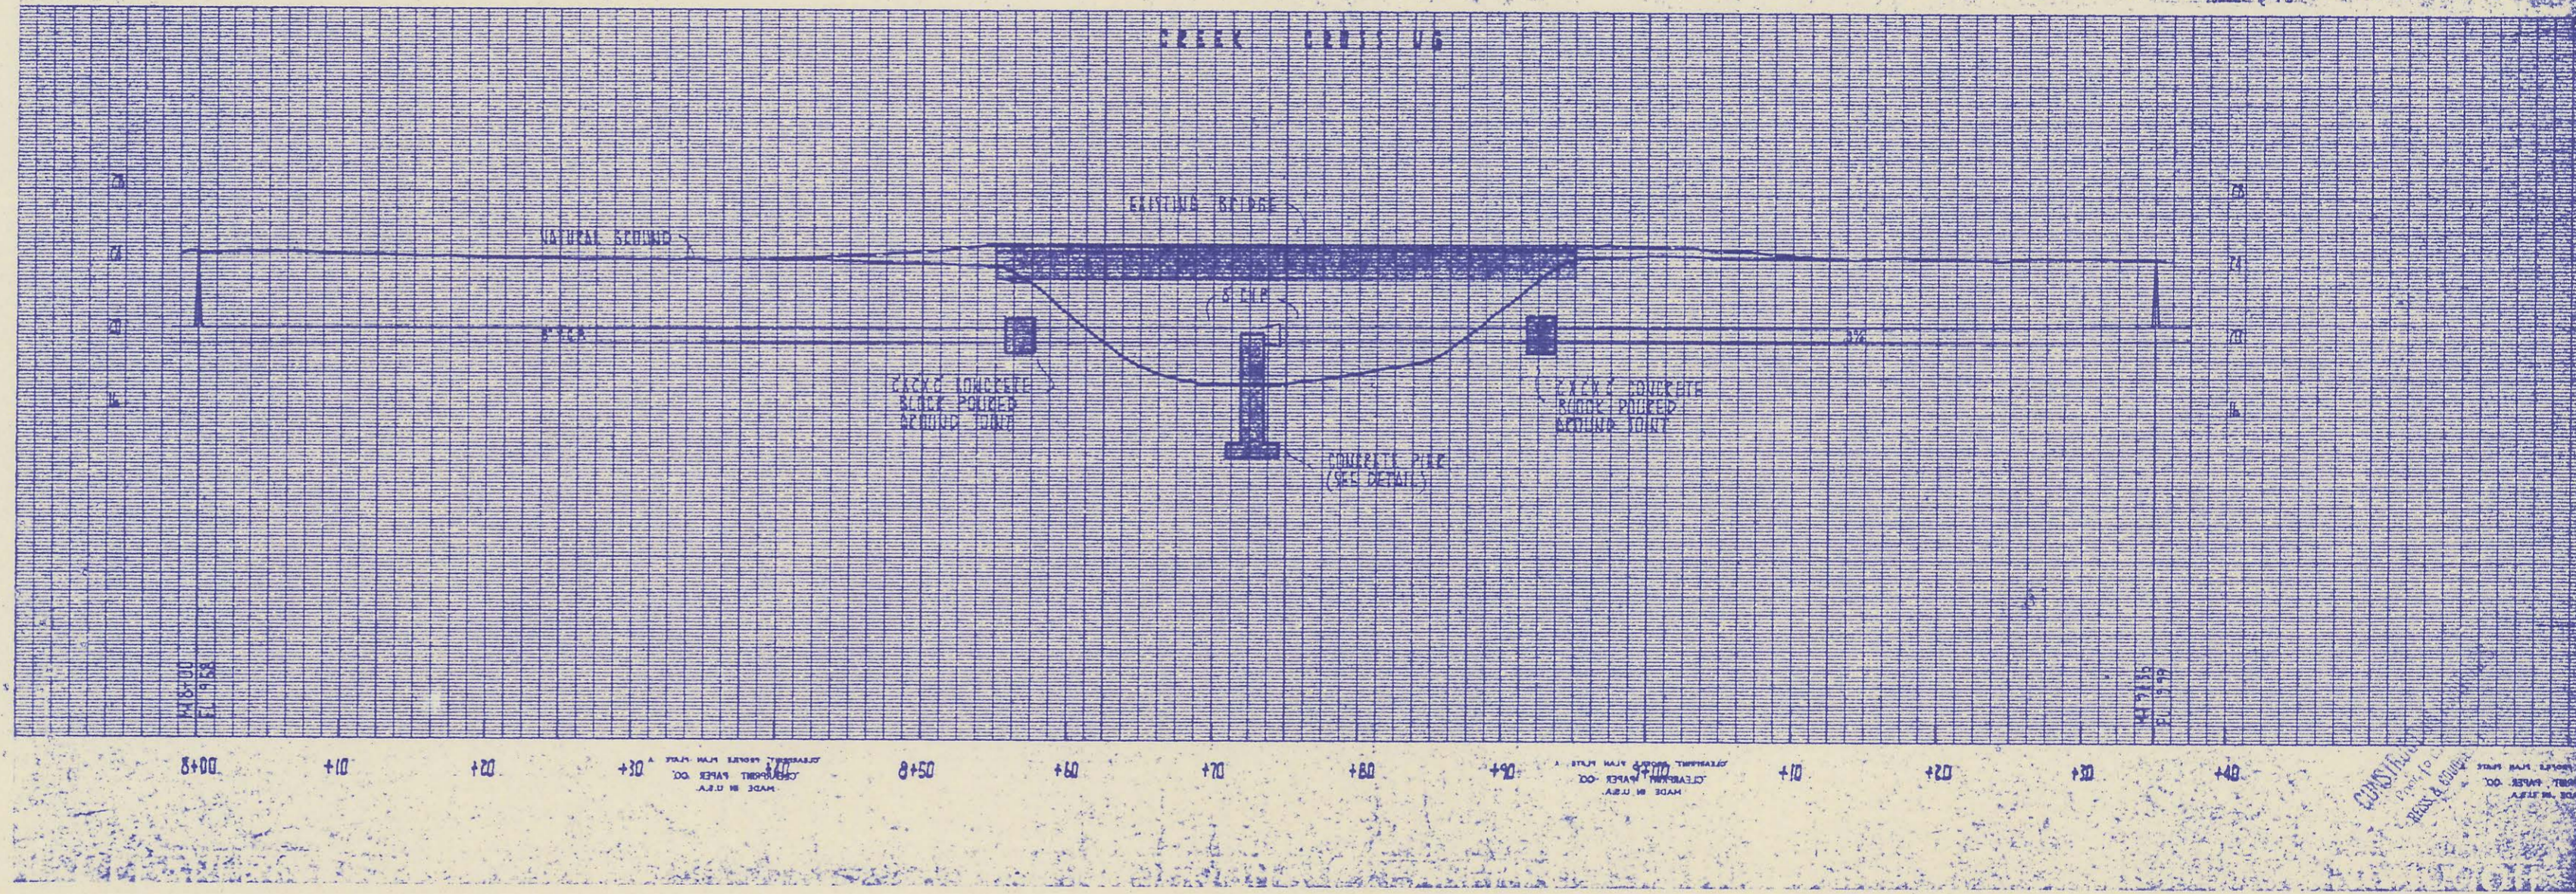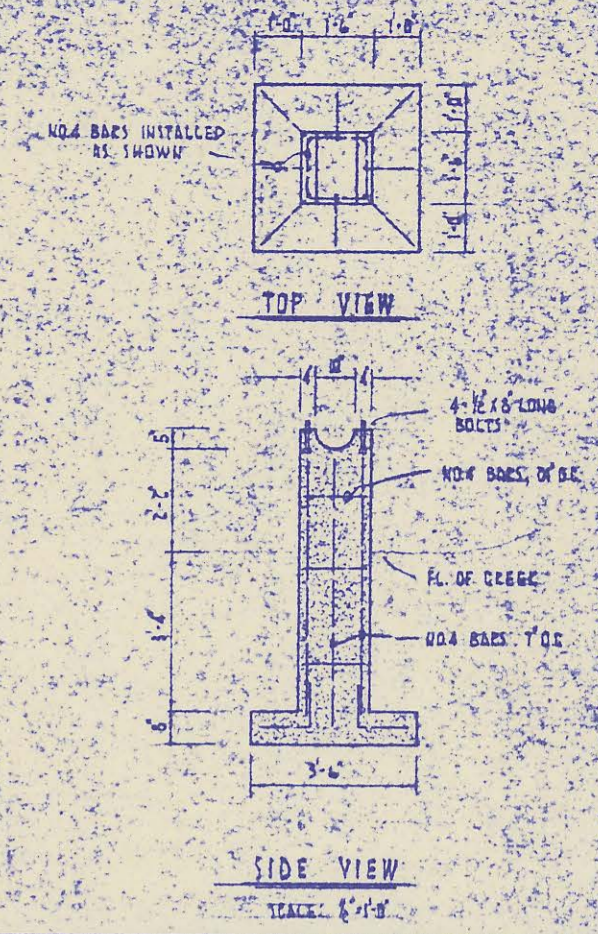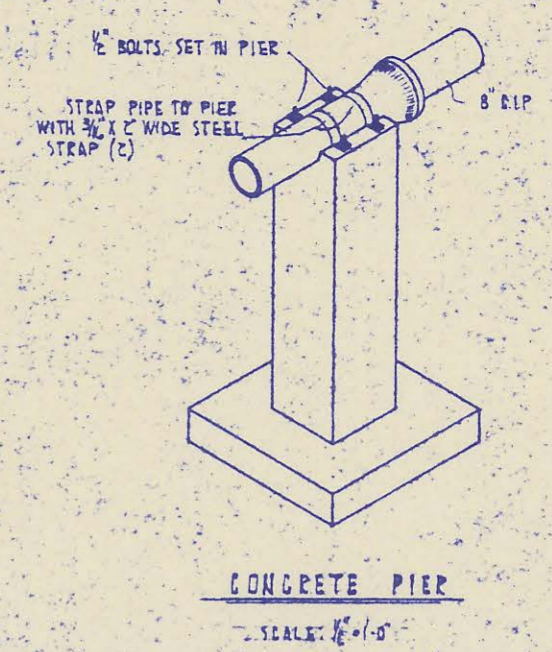



WESSMAN & GODDNESS ENGINEERS
 2160 E. DOUGLAS WICHITA, KANSAS

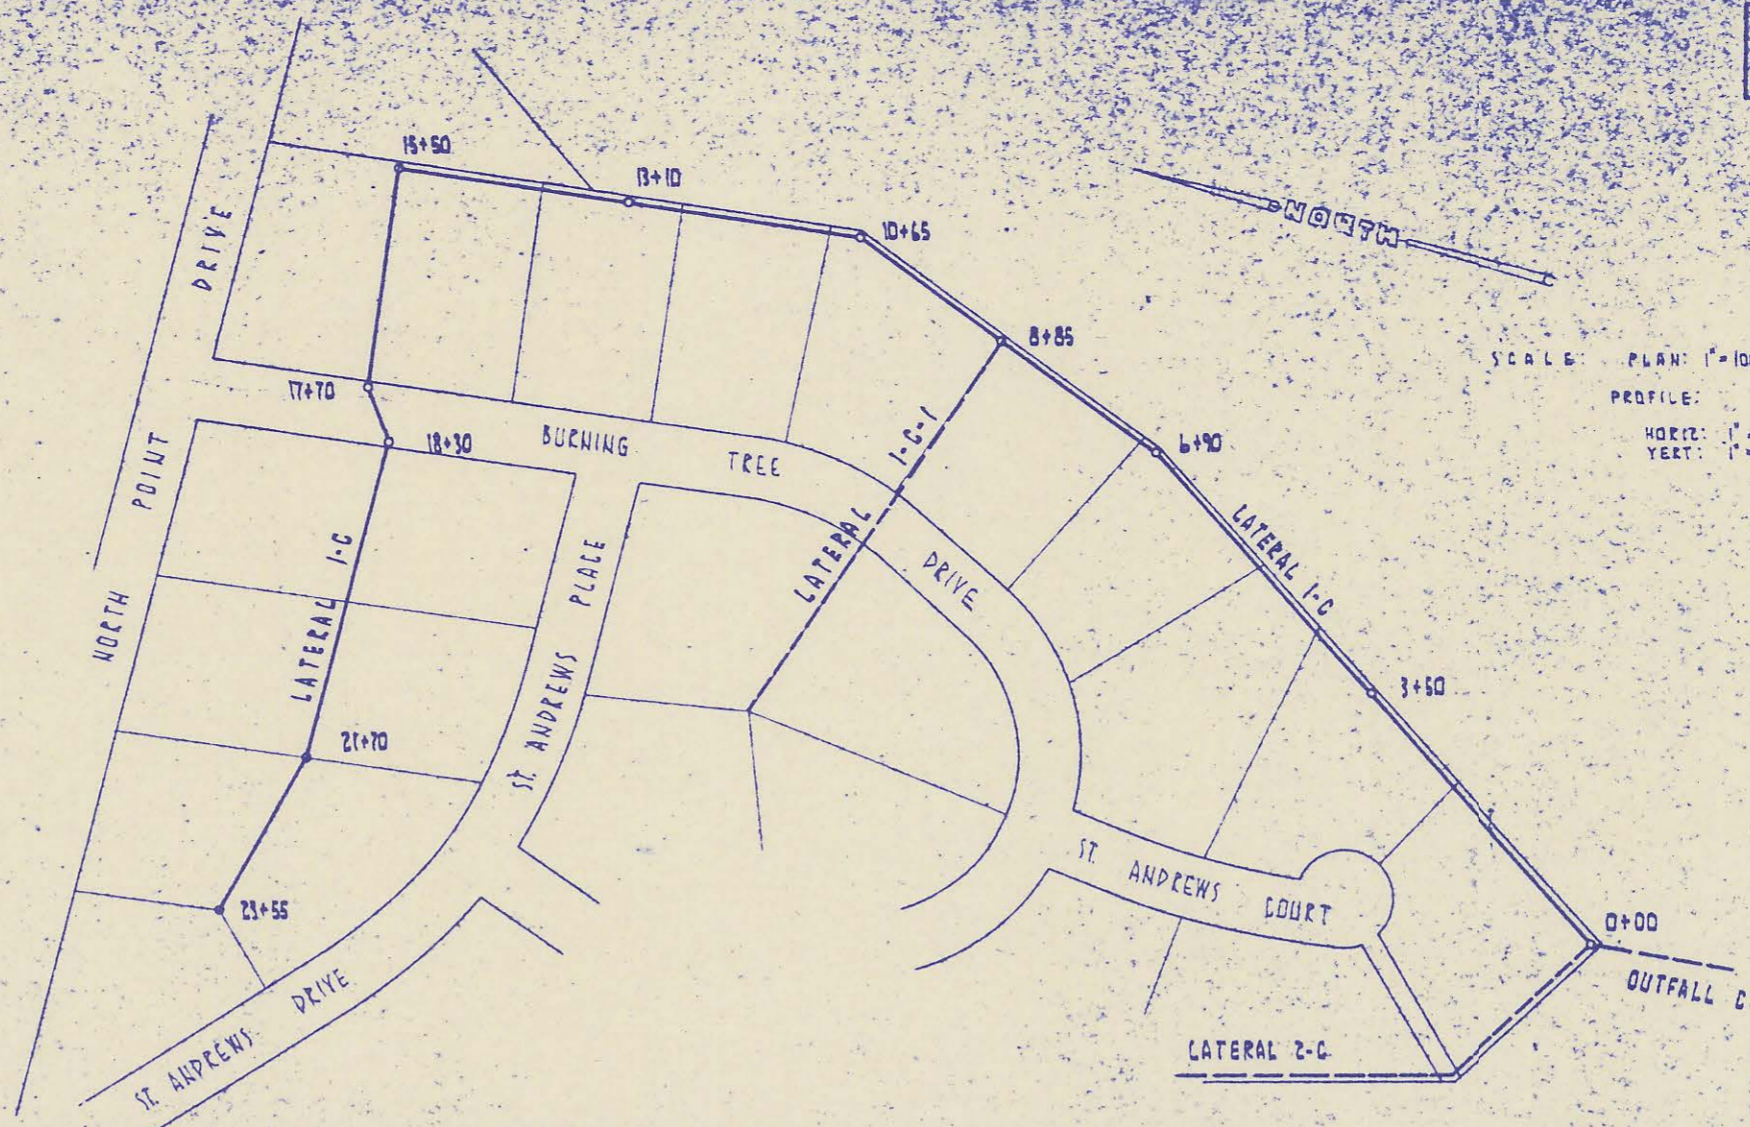

SCALE: PLAN: 1"=100'
 PROFILE:
 HORIZ: 1"=100'
 VERT: 1"=4'

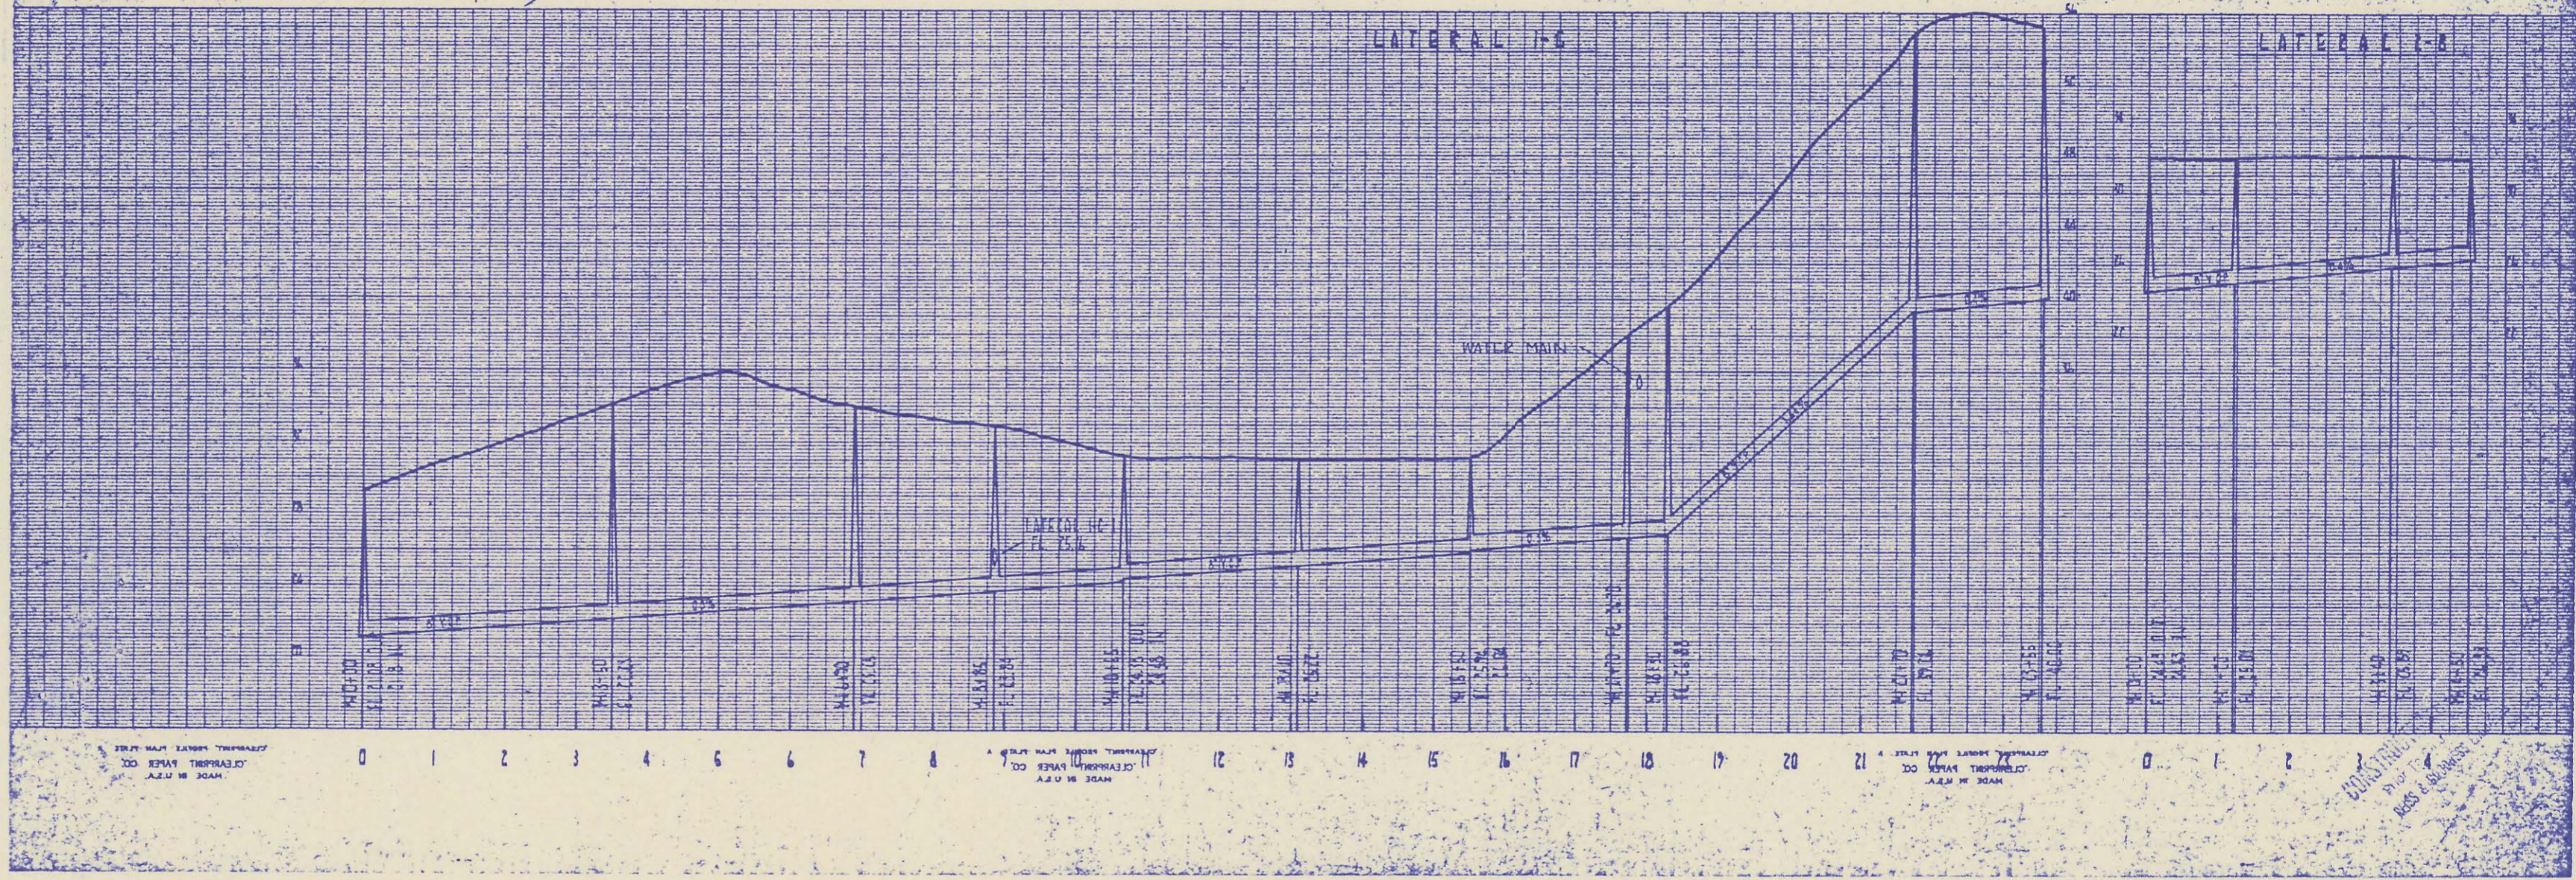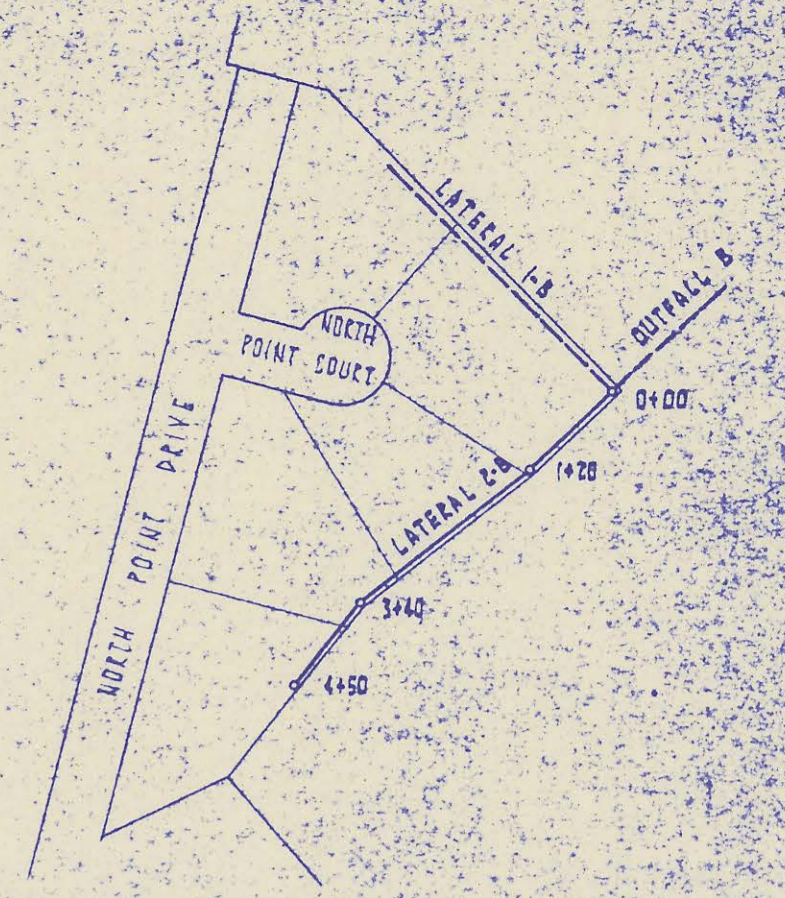

MADE IN NEW YORK
 LITTON PHOTO ENGRAVING CO.
 200 WEST 43RD STREET
 NEW YORK 36, N.Y.

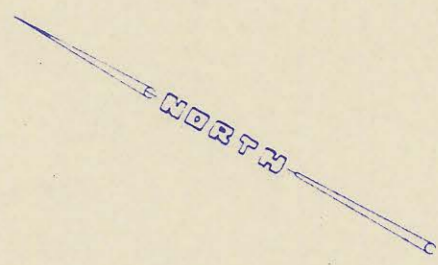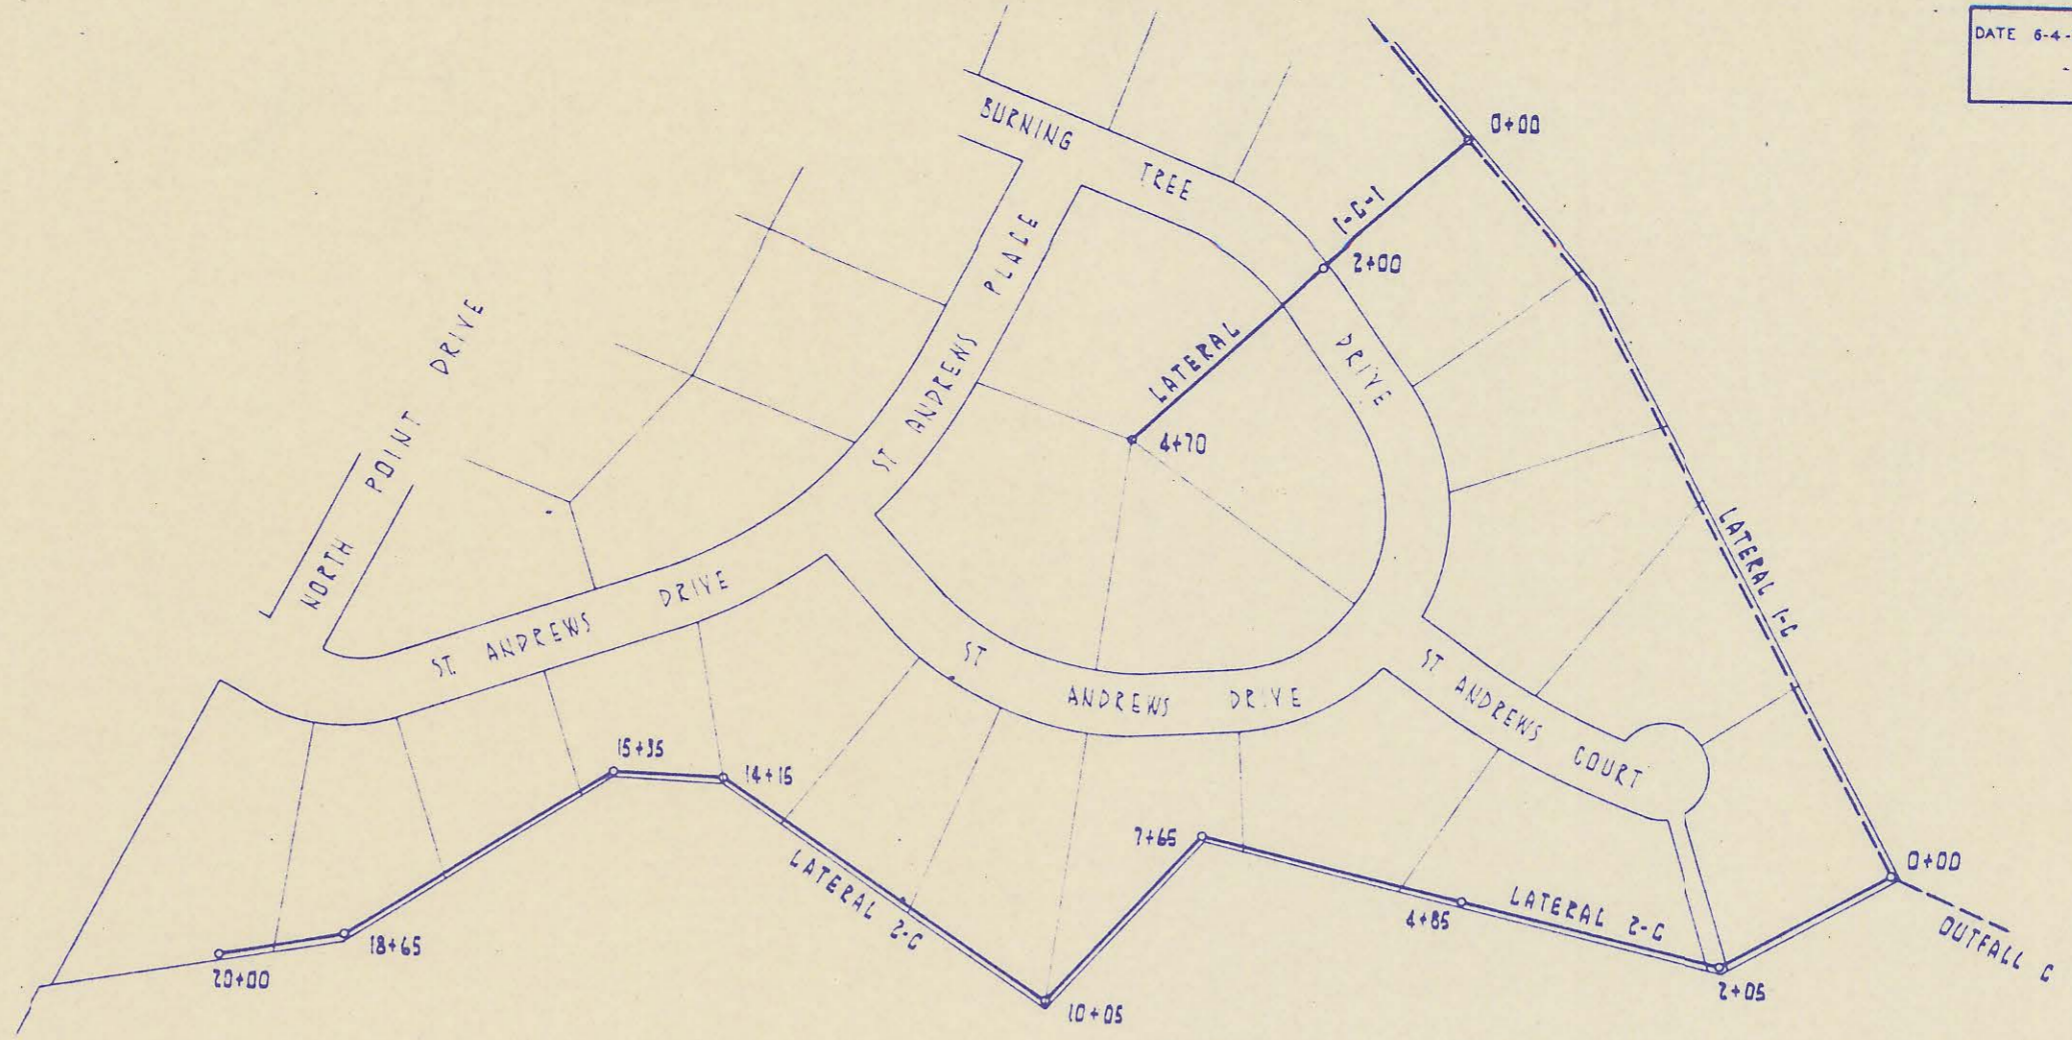

SCALE: PLAN 1"=100'
 PROFILE: HORIZ 1"=100'
 VERT 1"=4'

