


Front View

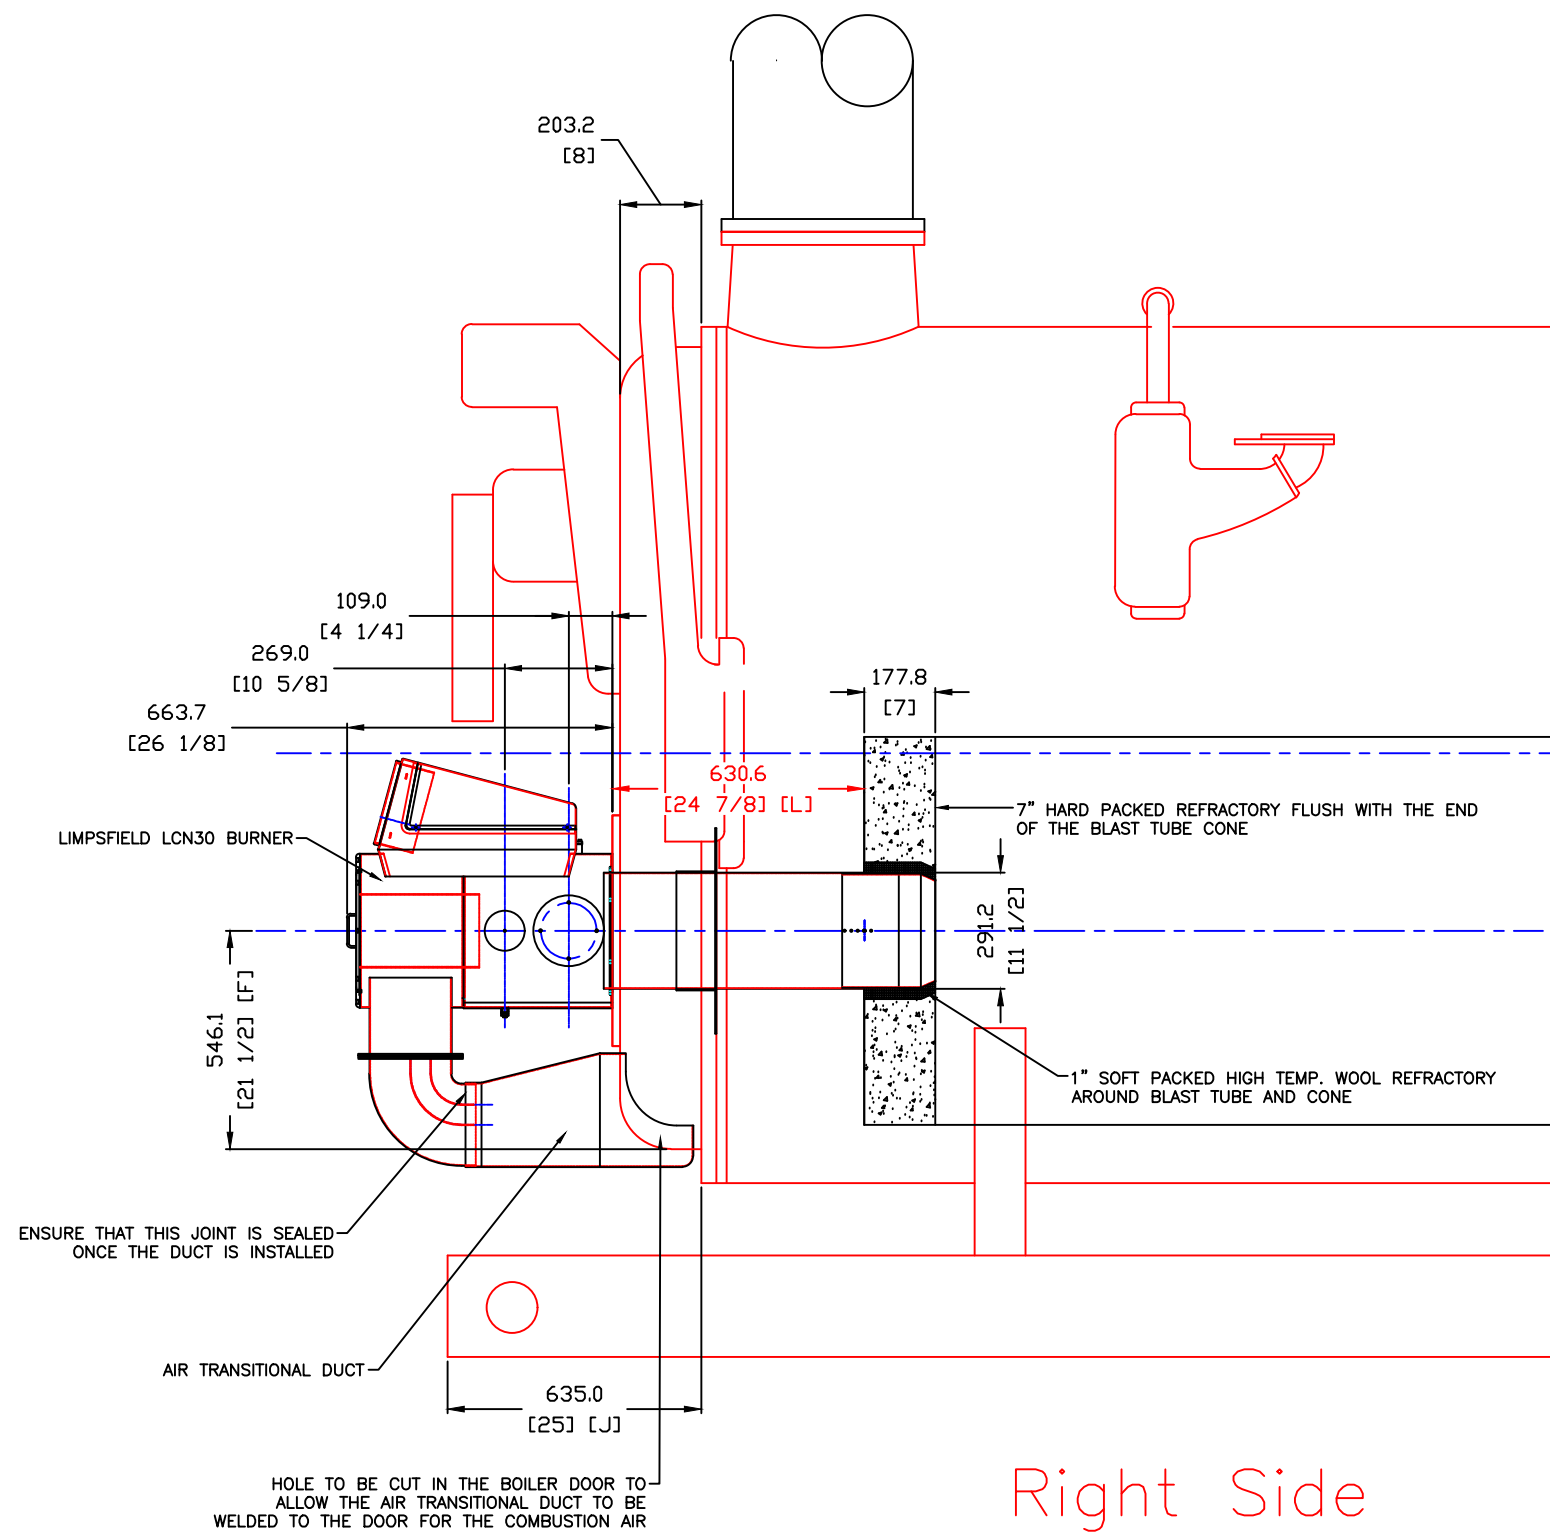


Right Side

DRAWING NOTES

THIS DESIGN/DRAWING IS THE PROPERTY OF LIMPSFIELD COMBUSTION ENGINEERING AND HAS BEEN CREATED IN ACCORDANCE WITH ALL ENGINEERING INFORMATION SUPPLIED TO US. IT IS THE CLIENTS RESPONSIBILITY TO REVIEW ALL RELEVANT DRAWINGS ON SITE TO ENSURE THE LAYOUT SHOWN IS BOTH ACCURATE AND FIT FOR PURPOSE.

ISSUE LOG.	DATE	DRAWN	AUTH.
1 SUBMITTED FOR CLIENTS REVIEW / APPROVAL	31.03.22	MI	N/A

SPECIAL NOTES:

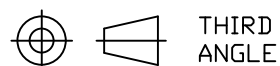

IF IN DOUBT ASK

DRAWING TITLE

BURNER / BOILER GENERAL ARRANGEMENT  
LCN30 (10.5MMBTU/hr) FITTED TO A  
CLEAVER BROOKS 250HP FIRE TUBE STEAM BOILER

LIMPSFIELD COMBUSTION

ENGINEERING LIMITED  
UNIT 7 CONCORDE BUSINESS CENTRE,  
MAIN ROAD, BIGGIN HILL, KENT, TN16 3YN  
TEL: 01959 576 633 / FAX 01959 576 644  
WEB SITE: www.limpsfield.co.uk

ALL DIMENSIONS SHOWN IN mm & [inches]

CLIENT/SITE -  
MCS - WASTEWATER 250HP

SCALE - 0:00 (A3) DATE - 31.03.2022

DRAWN - MI DRG NO.- D1-5820-000