

**BENCHMARKS:**  
 SQUARE CUT, TOP OF CURB  
 AT NORTH END OF ISLAND, SOUTH OF  
 INTERSECTION OF CAMARON AND W 45TH  
 ST. N. 128.3' SOUTH-SOUTHWEST OF  
 CORNER OF LOT 46, RENWICK ADD.  
 BLOCK A, RENWICK ADD.  
 ELEV. = 1339.19 NAD88

**CROSS CUT IN SQUARE CUT IN CONC.**  
 DRIVEWAY, 158.0' SOUTH & 30.4' EAST OF  
 INTERSECTION OF CAMARON AND W 45TH  
 ST. N. 128.3' SOUTH-SOUTHWEST OF  
 CORNER OF LOT 46, RENWICK ADD.  
 BLOCK A, RENWICK ADD.  
 ELEV. = 1339.19 NAD88

NUMBER	TYPE	LOCATION	FOR INFORMATION ONLY	
			APPROXIMATE ELEVATION	APPROXIMATE HORIZONTAL
11	Man Ext	15	0+63.4/P/L	8.7
12	Man Ext	16	0+63.4/P/L	8.2
13	Man Ext	13	0+64.4/P/L	8.4
14	Man Ext	14	0+64.4/P/L	8.4
15	Man Ext	11	0+69.2/P/L	6.4
16	Man Ext	12	0+69.2/P/L	6.6

NOTE: Vertical Rise Pipes shall be extended to 2' minimum above ground water elevation and 4' maximum below proposed ground elevation.

**BAUGHMAN COMPANY**  
 315 Ellis St.  
 Wichita, KS 67211  
 316-262-7271  
 Baughmanco.com

RENWICK & RENWICK  
 2ND ADDITION





**LINE 1A,  
 1B, & 1C**

SANITARY SEWER  
 IMPROVEMENTS

PROJECT NUMBER  
 468-2021-008733

DESIGN AEG DRAWN HJM  
 DATE: June 1, 2021

SHEET **3** OF **25**

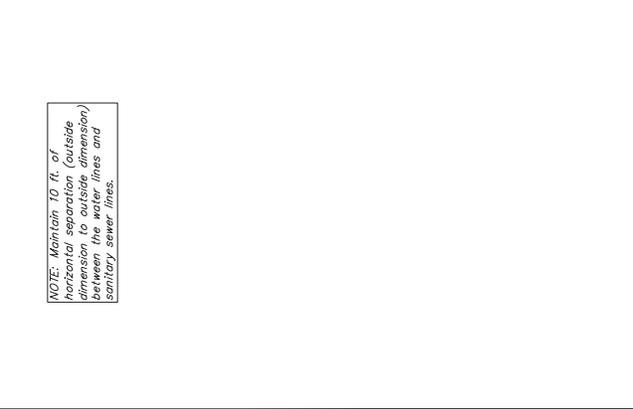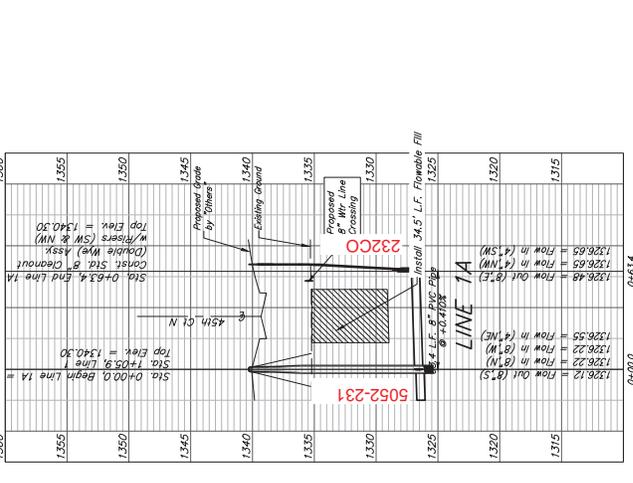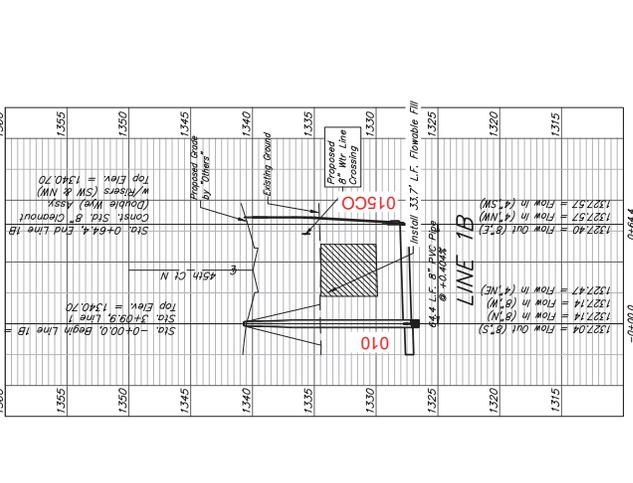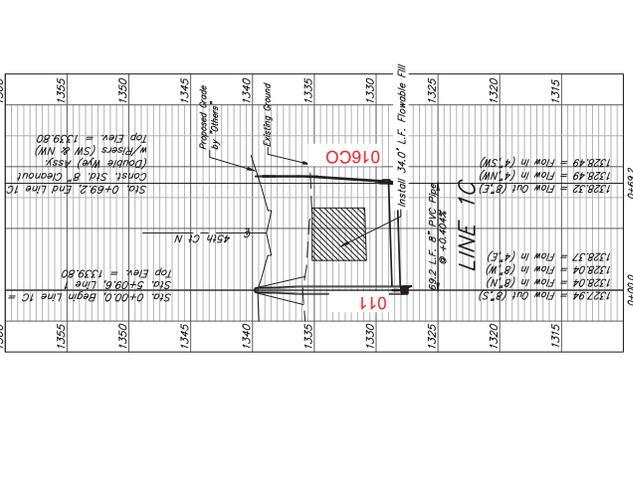

NOTE: Maintain 10 ft. of horizontal separation (outside dimension to outside dimension) between the water lines and sanitary sewer lines.