
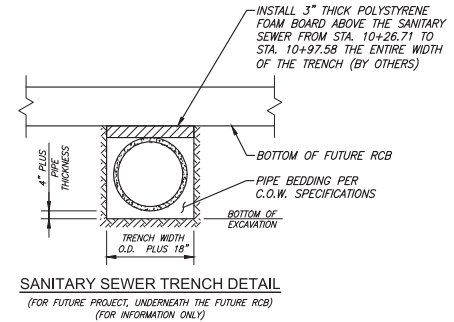


NOTE:
CONTRACTOR TO VERIFY LOCATION AND ELEVATION OF ALL UTILITIES PRIOR TO CONSTRUCTION.

CAUTION!!!
FIBER OPTIC CABLE

PLAN SS MAIN 1
PROFILE SS MAIN 1

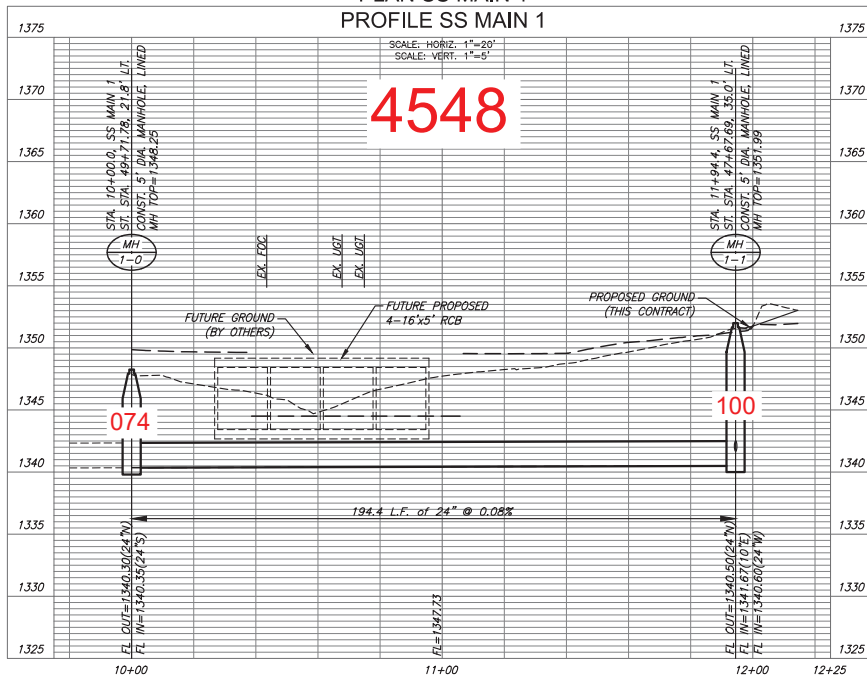

WATER AND SANITARY SEWER IMPROVEMENTS FOR
135TH STREET WEST
FROM CENTRAL AVE TO 13TH STREET

PROJECT NO. 22010447
DATE 4/2/24
SCALE 1"=20'
DESIGNED DMU
DRAWN RAM
CHECKED JRA

NO.	REVISION	DATE