


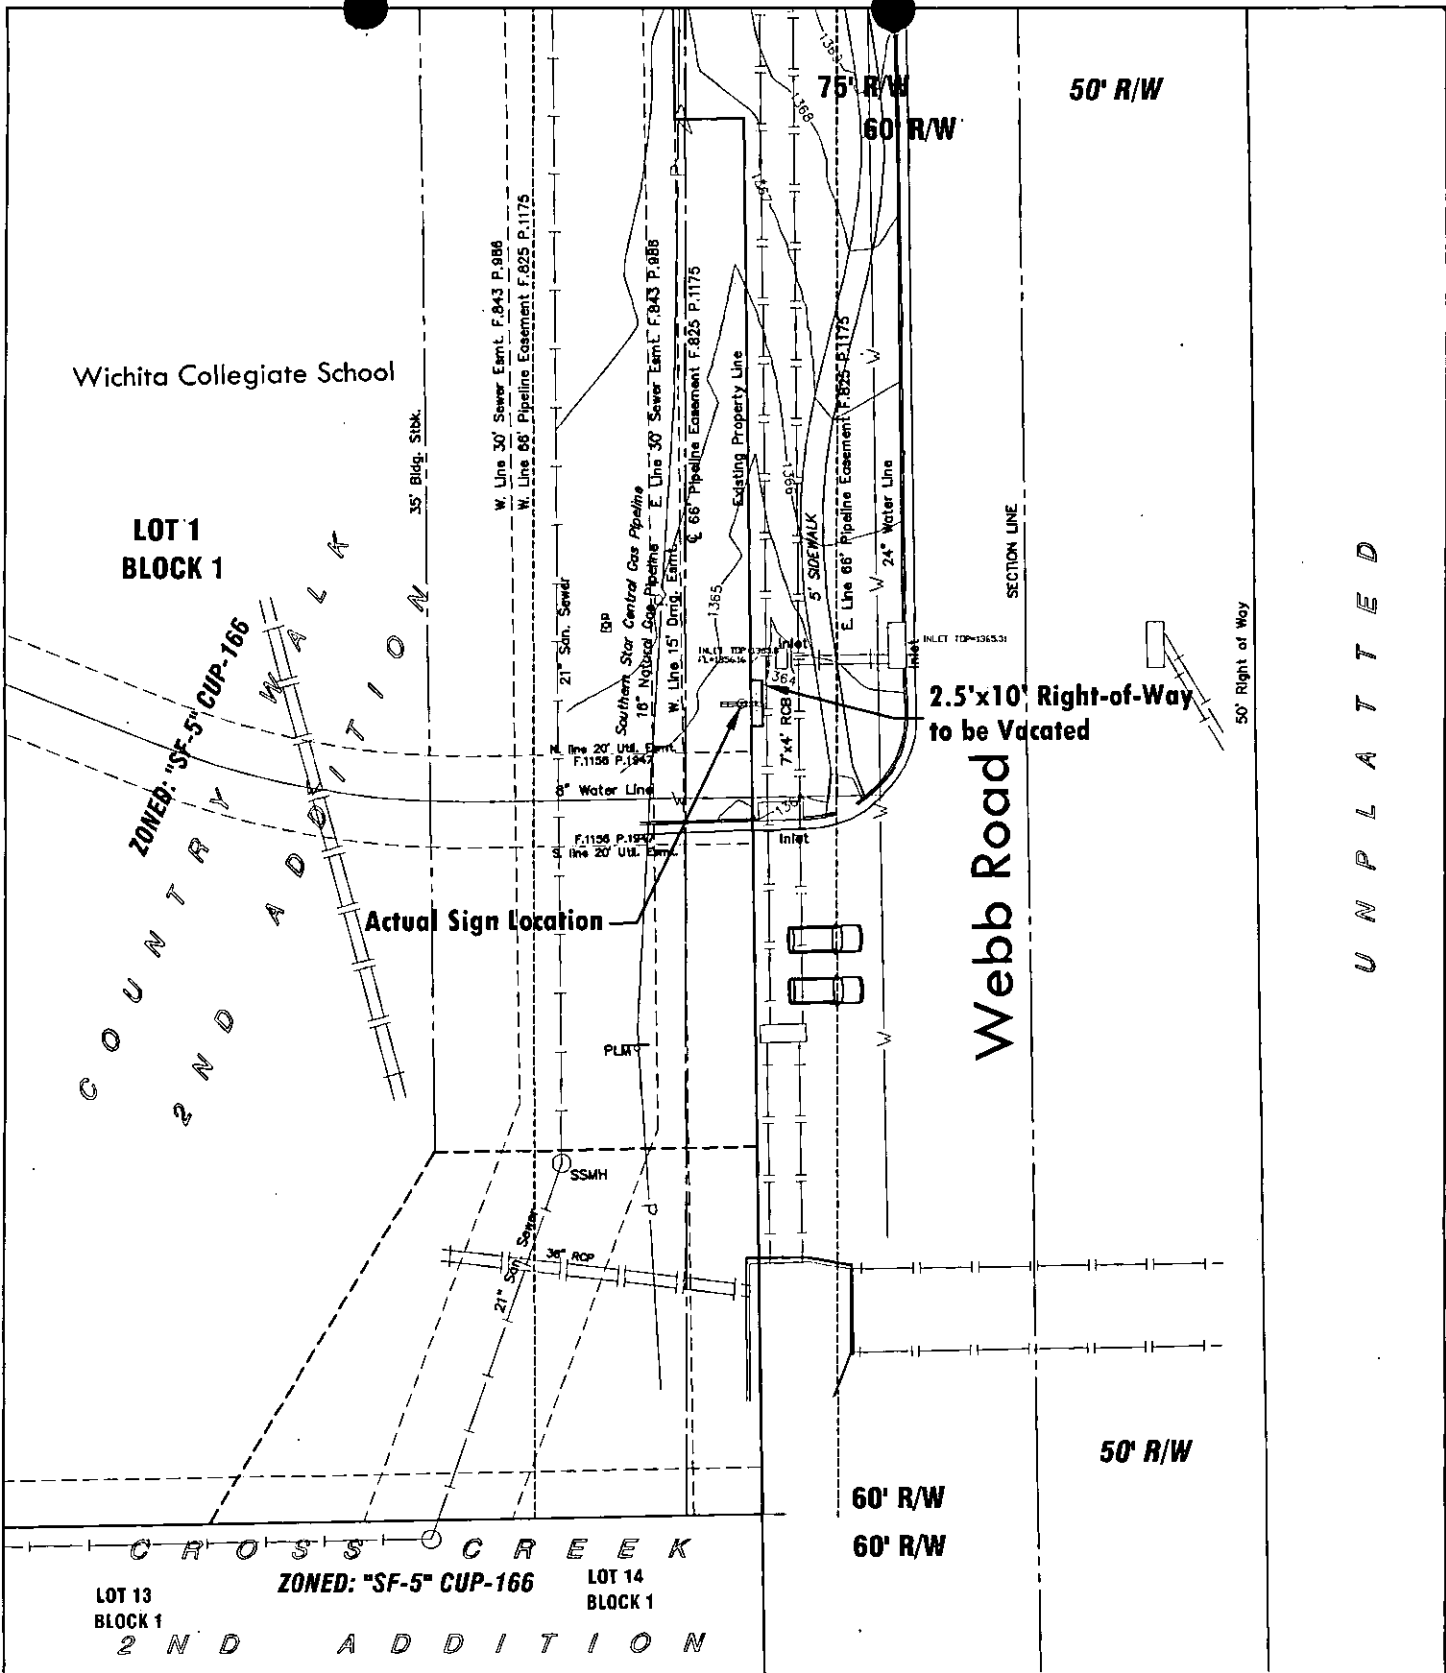

VACATED PORTION OF WEBB ROAD RIGHT OF WAY


A tract of land lying within Webb Road Right-of-Way and adjacent to Lot 1, Block 1, Country Walk 2nd Addition, to Wichita, Sedgwick County, Kansas, said tract being described as follows:

COMMENCING at the southeast corner of Lot 1, Block 1, Country Walk 2nd Addition, to Wichita, Sedgwick County, Kansas, thence on along the east line of said Lot 1 on a platted bearing of N00°06'51"E, 171.50 feet to the POINT OF BEGINNING, thence continuing N00°06'51"E, 10.00 feet; thence S89°53'09"E, 2.50 feet; thence S00°06'51"W, 10.00 feet; thence N89°53'09"W, 2.50 feet to the POINT OF BEGINNING.

CONTAINS: 25.0 square feet or 0.0005 acres more or less.

NOTE:

1. All underlying easements shall be retained for the vacated portion of street right-of-way.

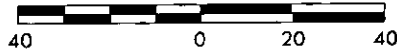

MKEC ENGINEERING CONSULTANTS, INC. 411 N. WEBB ROAD WICHITA, KS. 67206 316 - 684 - 9600	WICHITA COLLEGIATE SCHOOL, INC. PROJECT NAME		
	VACATION CASE EXHIBIT - 5' Webb Rd. R/W SHEET TITLE		
	BDL DESIGN BY: Rev. July 2009 May 2009 DATE	BDL DRAWN BY: 9235 JOB NO.	BDL CHECKED BY: 1 / 1 SHEET/OF