



GODDARD SCHOOL ADDITION

Wichita, Sedgwick County, Kansas

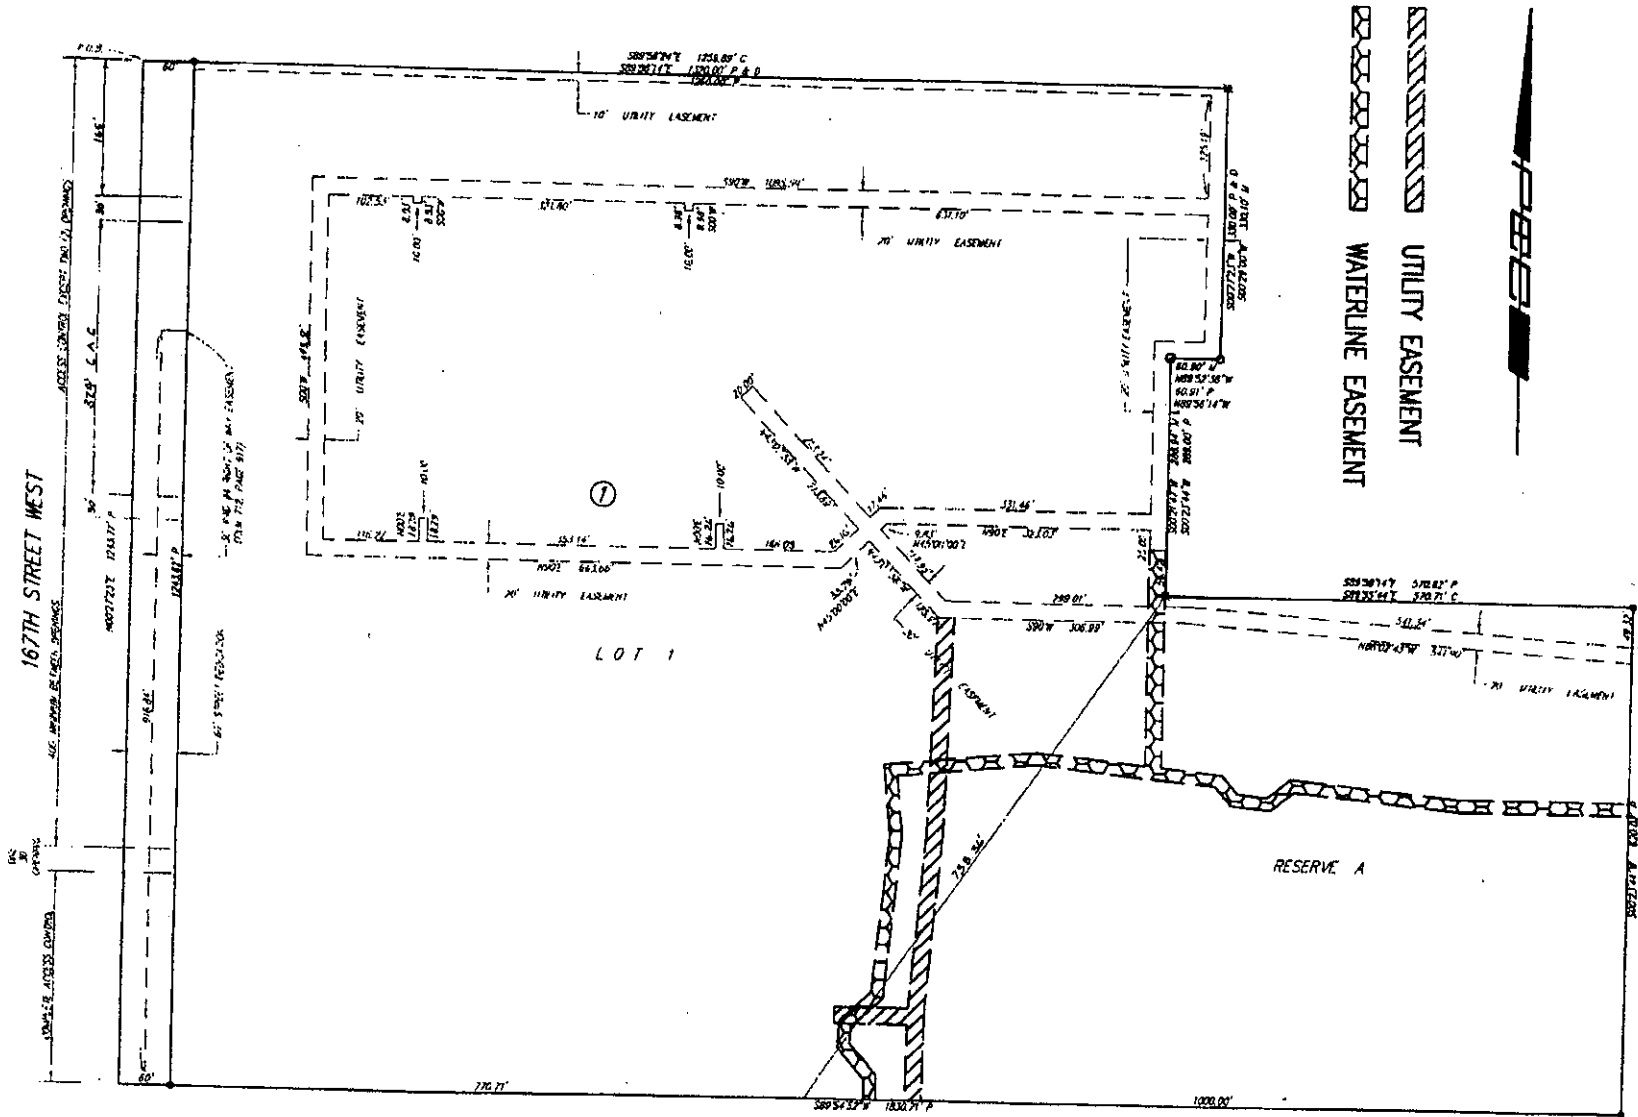

ATTACHMENT "B"

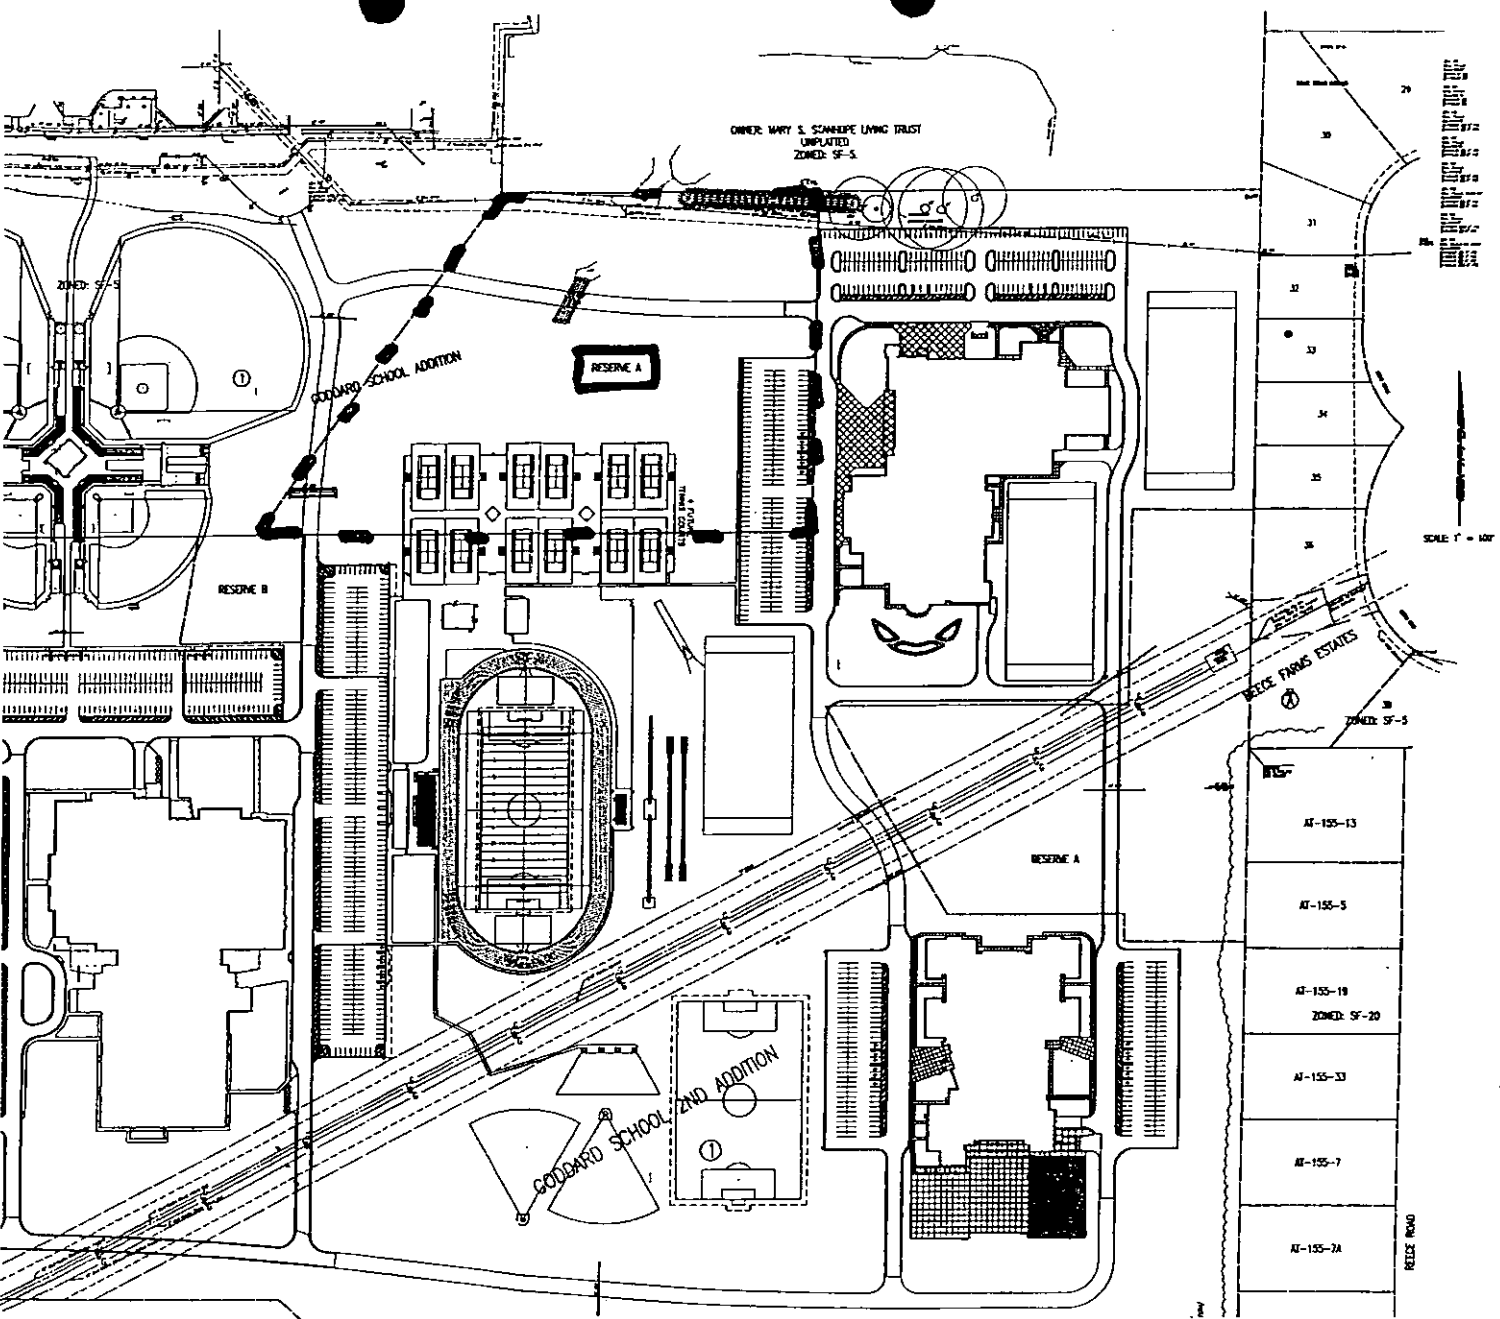

VAC2009-35