


12

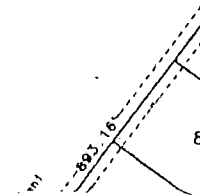


↑
N

VAC2012-28

Oliver

SITE BENCHMARK #1
Square Cul Top Ditch
Elevation = 1394.74 IN10.88

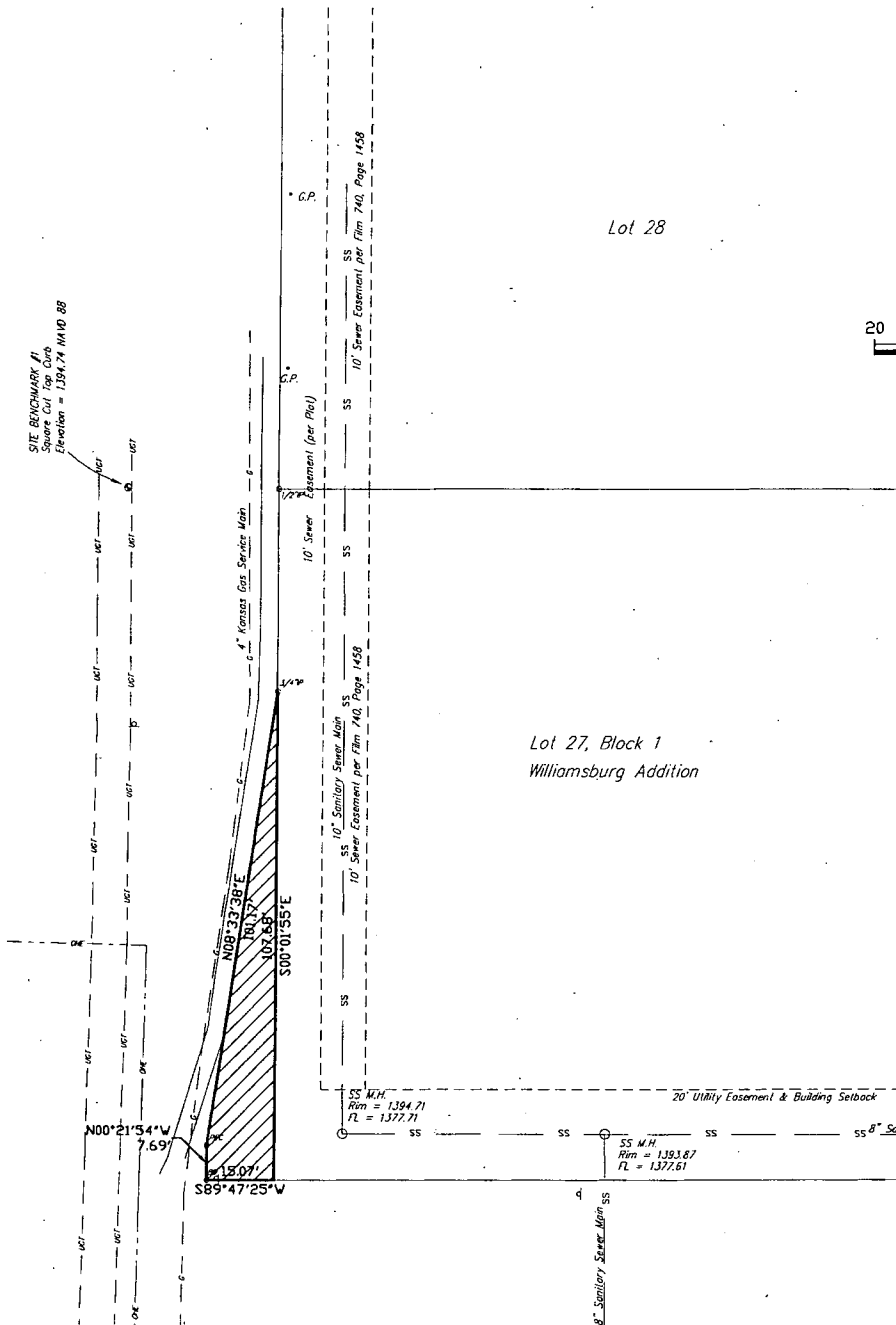

SCALE

20 0 20 40


Scale: 1"=20'

Lot 27, Block 1
Williamsburg Addition

Lot 28

Easement Vacation Legal:

Beginning at the southwest corner of Lot 27, Block 1, Williamsburg, An Addition to, Wichita, Sedgwick County, Kansas; Thence on an assumed bearing of N00°21'54"E along the west line of said Lot 27 for a distance of 7.69 feet; Thence on an assumed bearing of N08°33'38"E along the west line of said Lot 27 for a distance of 101.17 feet; Thence S00°01'55"E along the west line of said Lot 27 for a distance of 107.68 feet to the south line of said Lot 27; Thence S89°47'25"E for a distance of 15.07 feet to the Point of Beginning;

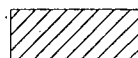

Proposed Easement Vacation

Revision

Approved

By

Date

No.

1330 N. Oliver-Easement Vacation

EXHIBIT

CITY OF WICHITA, KANSAS

POE & ASSOCIATES OF KANSAS, INC.
CONSULTING ENGINEERS
5940 E. Central, Suite 200 ■ Wichita, KS 67208-4242
Phone 316/685-4114 ■ FAX 316/685-4444



EXHIBIT

Designed By: SS

Drawn By: SS

Drawing: P:\829\03100-13th-Oliver\Vac-Exhibit.dwg

Date: 6/28/2012

Sheet

1 of 1