


FURLEY

Sedwick County,
Kansas.

VAC2014-52

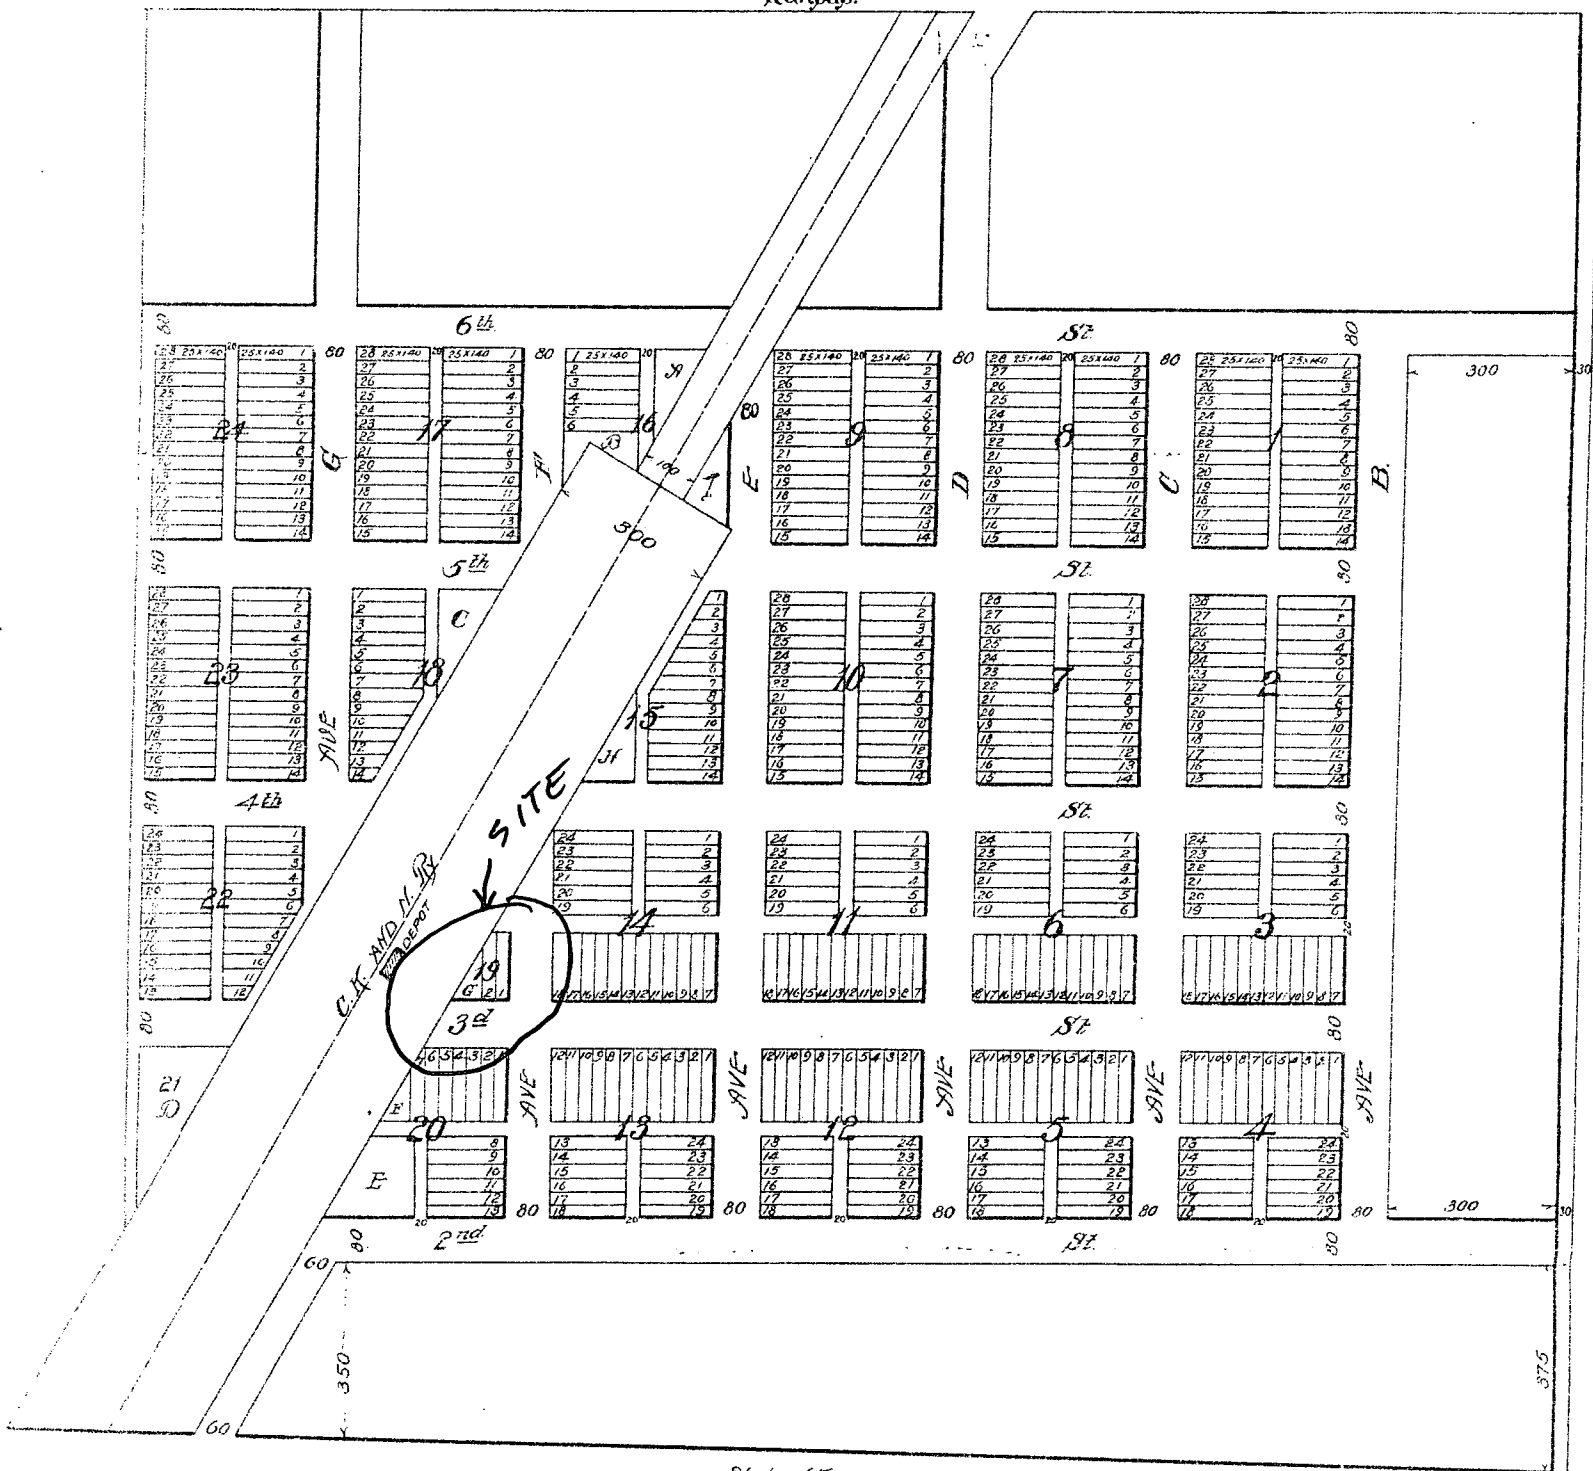

Know all men by these presents that the Golden Belt town Company, a corporation duly organized under the laws of the State of Kansas, has caused this plat to be made executed and filed by it as a map or plat of a town to be known as the town of Furley, located on a part of the Northeast quarter of section sixteen (16) township twenty five (25) South of range two (2) East in Sedwick County, Kansas. More particularly described as follows: to wit: Beginning at a point on a line running north 10° 40' west three hundred and seventy five (375) feet north of and three hundred and thirty (330) feet west of the south east corner of said quarter section running thence northerly on said line seventeen hundred and twenty feet (1720) thence westerly at a right angle to said line to the west line of said quarter section, thence southerly on the west line of said quarter section seventeen hundred and twenty (1720) feet, thence easterly on a line to the place of beginning. All streets and alleys are of the width indicated on plat all lots are 25 x 140 feet excepting those in blocks 15, 16, 17, 18, and 19 which are of such dimensions and bounded by such streets and alleys as are indicated by plat. Fractions A, B, C, D, E, F, G, H, I, J are of such shape and dimensions and bounded by such streets and alleys as are hereby designated to the public use. In witness whereof the Golden Belt town Company has caused this plat to be subscribed by its President attested by its Secretary and the seal of said corporation to be fixed hereunto this day of May A.D. 1887.

E.H. Holbrook, President.
Charles C. Furley, Secretary.

State of Kansas,
Marion County.

Be it remembered that on this 20th day of May A.D. 1887 before me a Notary Public in and for said county personally came a E.H. Holbrook and to me known to be the identical person described in and who executed the foregoing plat as president of the Golden Belt town company and who duly acknowledged the execution of the same. In testimony whereof I have hereunto set my hand and official seal on the day and year last above written.

Willis Mosierbrook,
Notary Public.

Notary term expires Jan'y 29-1888.

State of Kansas,
Sedwick County.

Be it remembered that on this 20th day of May 1887 before me a Notary Public in and for said county personally came one C.C. Furley and to me known to be the identical person described in and who executed the foregoing plat as Secretary of the Golden Belt town Company and duly acknowledged the execution of the same. In testimony whereof I have hereunto set my hand and official seal the day and year above written.

W.J. Holbrook,
Notary Public.

Notary term expires June 9-1890.

FILED 20 MAY 1887 AND RECORDED
IN PLAT BOOK #
PAGE 1
H.D. HEISERMAN, REGISTER OF DEEDS
GEO. A. BEANSE, DEPUTY.

ENTERED ON TRANSFER
RECORDED
MAY 20 1887
E.P. FORD, CLERK

I, Joseph E. Egan,
Register of Deeds of
Sedwick County, Kansas,
do hereby certify that the
above is a true and correct
copy of the plat of Furley,
Sedwick County, Kansas,
that the original of which
above is a copy, is on file in
my office and that I have
the legal custody thereof.

Witness my hand and the
seal of my office this 20th day
of Feb. 1912.

Joseph E. Egan,
Register of Deeds.



This digital plat record accurately reproduces in all details the original plat filed with the Sedwick County Register of Deeds. Digitized under the supervision of Register of Deeds Bill Meek by Sedwick County Geographic Information Systems.

Bill Meek, Register of Deeds
Digitized under the supervision of Register of Deeds Bill Meek by Sedwick County Geographic Information Systems.