


VACATION OF A PORTION OF DRAINAGE & UTILITY EASEMENT

*Part of Lot 2, Block 1, Wilderness 5th Addition to
Wichita, Sedgwick County, Kansas.*

VAC 2016-22

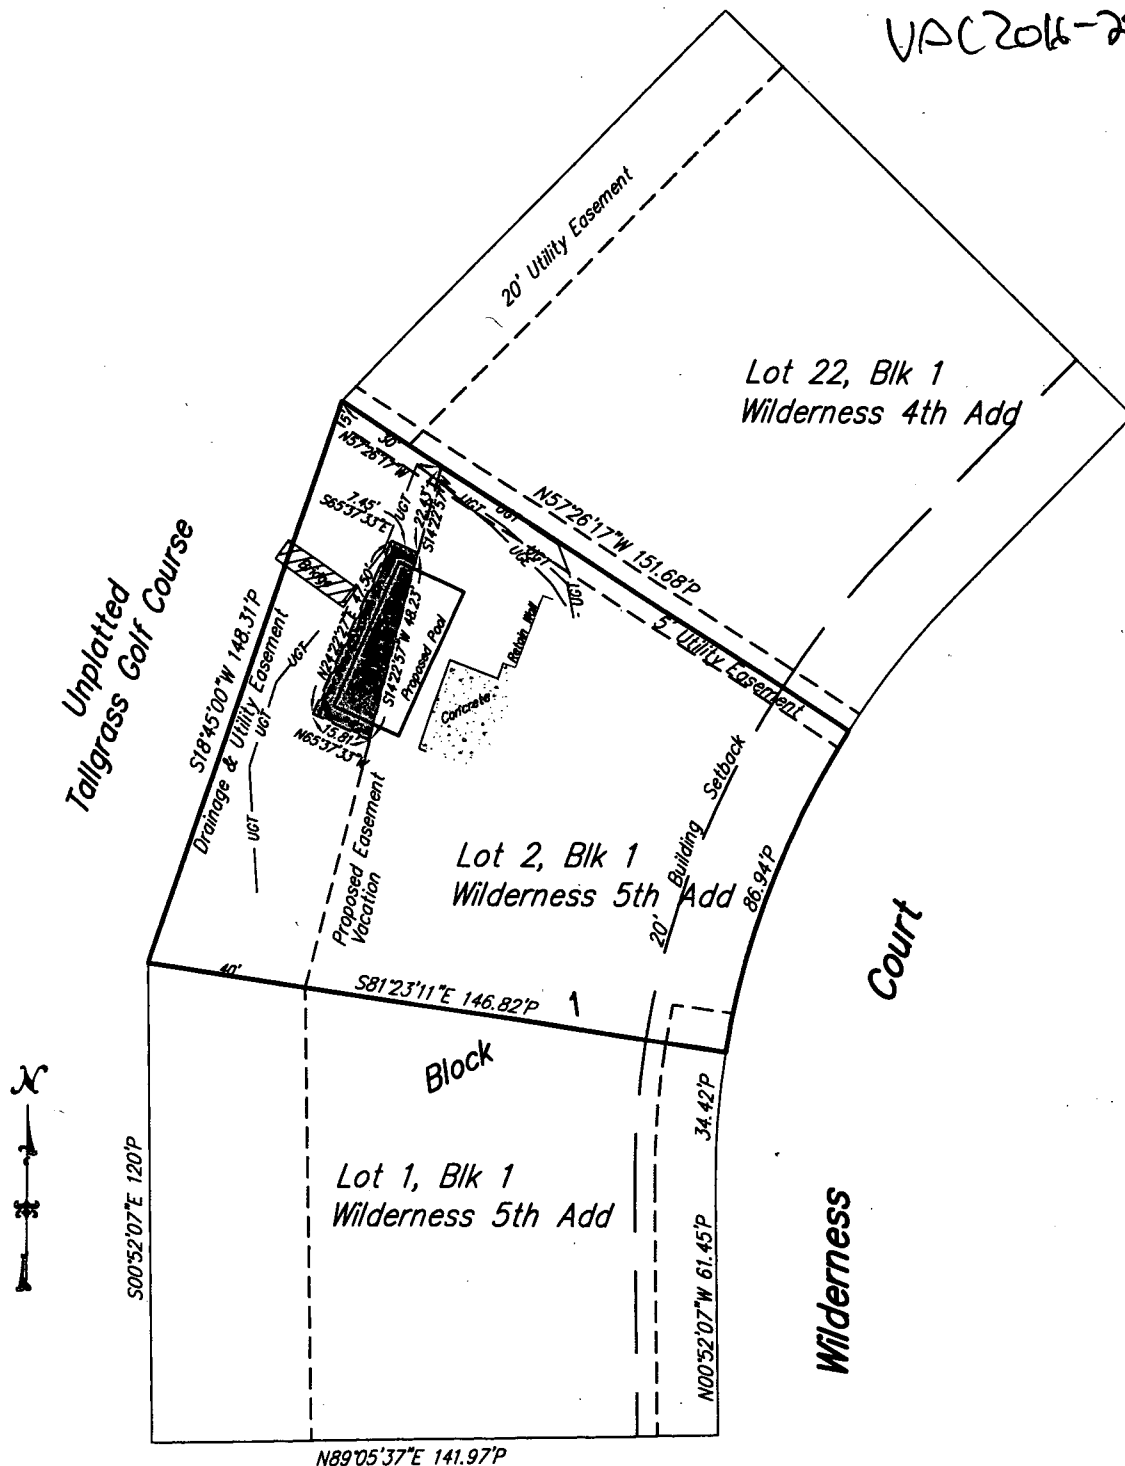

10 June 2016

PROJECT NO. 16EE16223 VAC



Savoy Company, P.A.
Land Surveyors

433 S. Hydraulic, Wichita, KS 67211-1911

PH (316) 265-0005

FAX (316) 265-0275

www.sarvooyco.com