

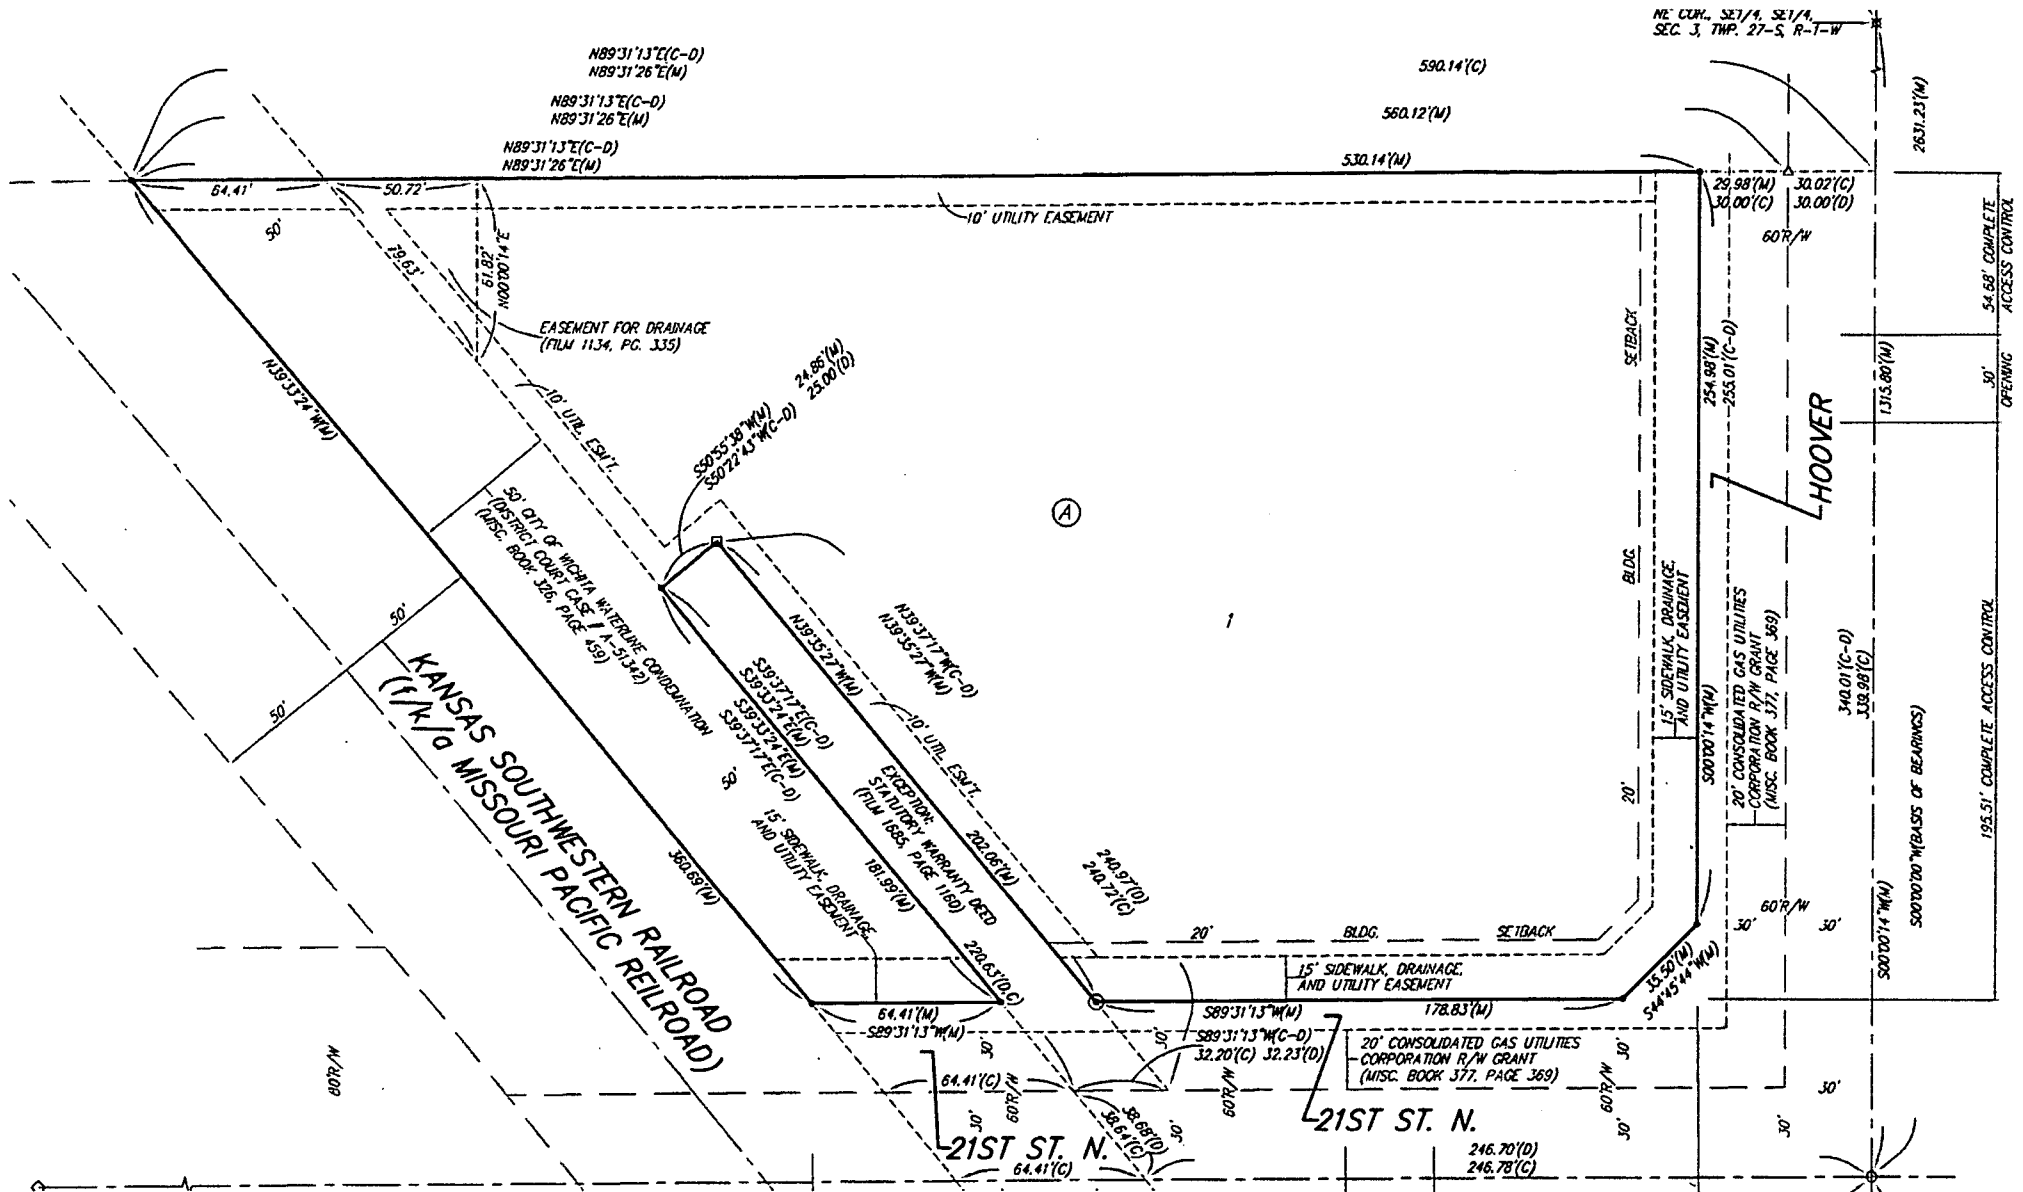


NE COR., SE 1/4, SE 1/4,
SEC. 3, TWP. 27-S, R-T-W

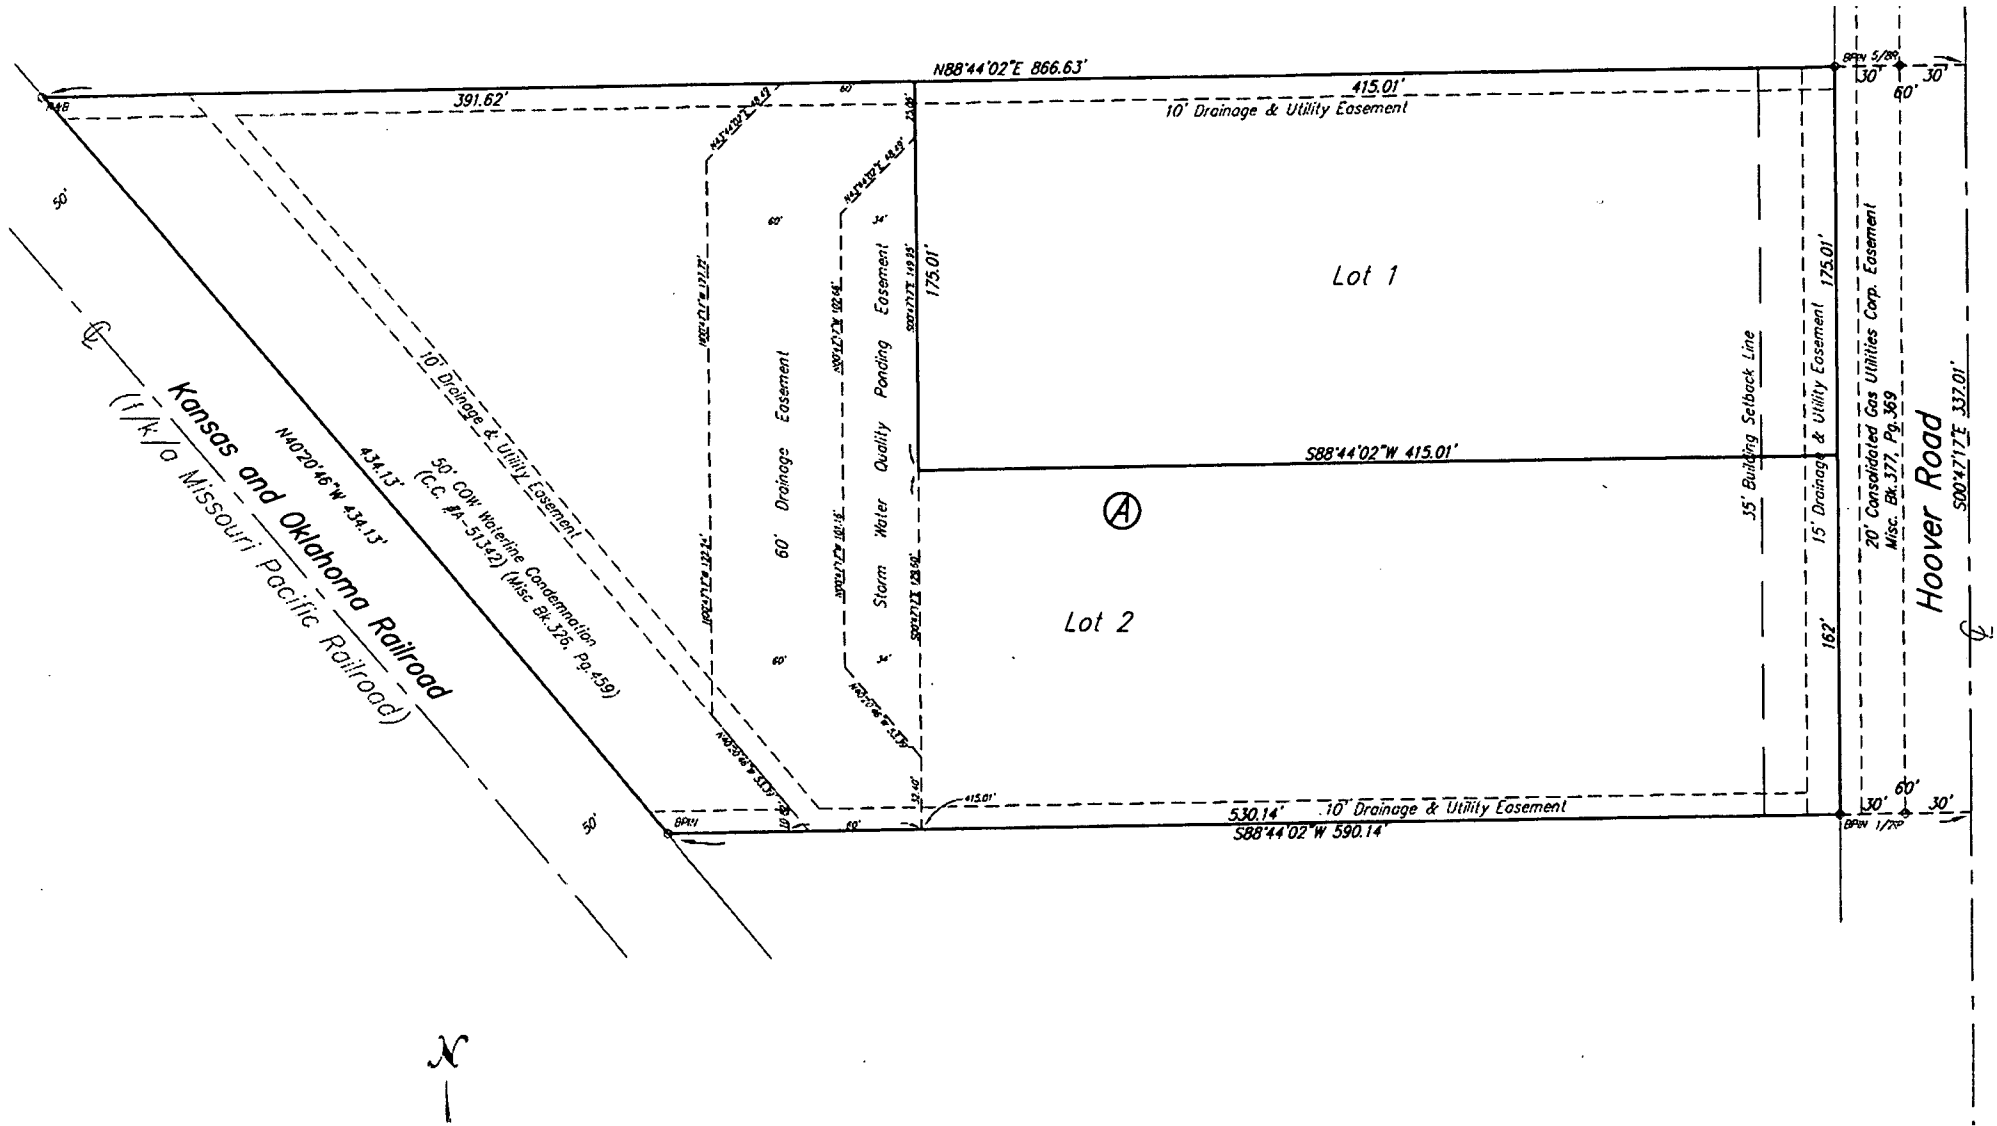

$$x_1$$

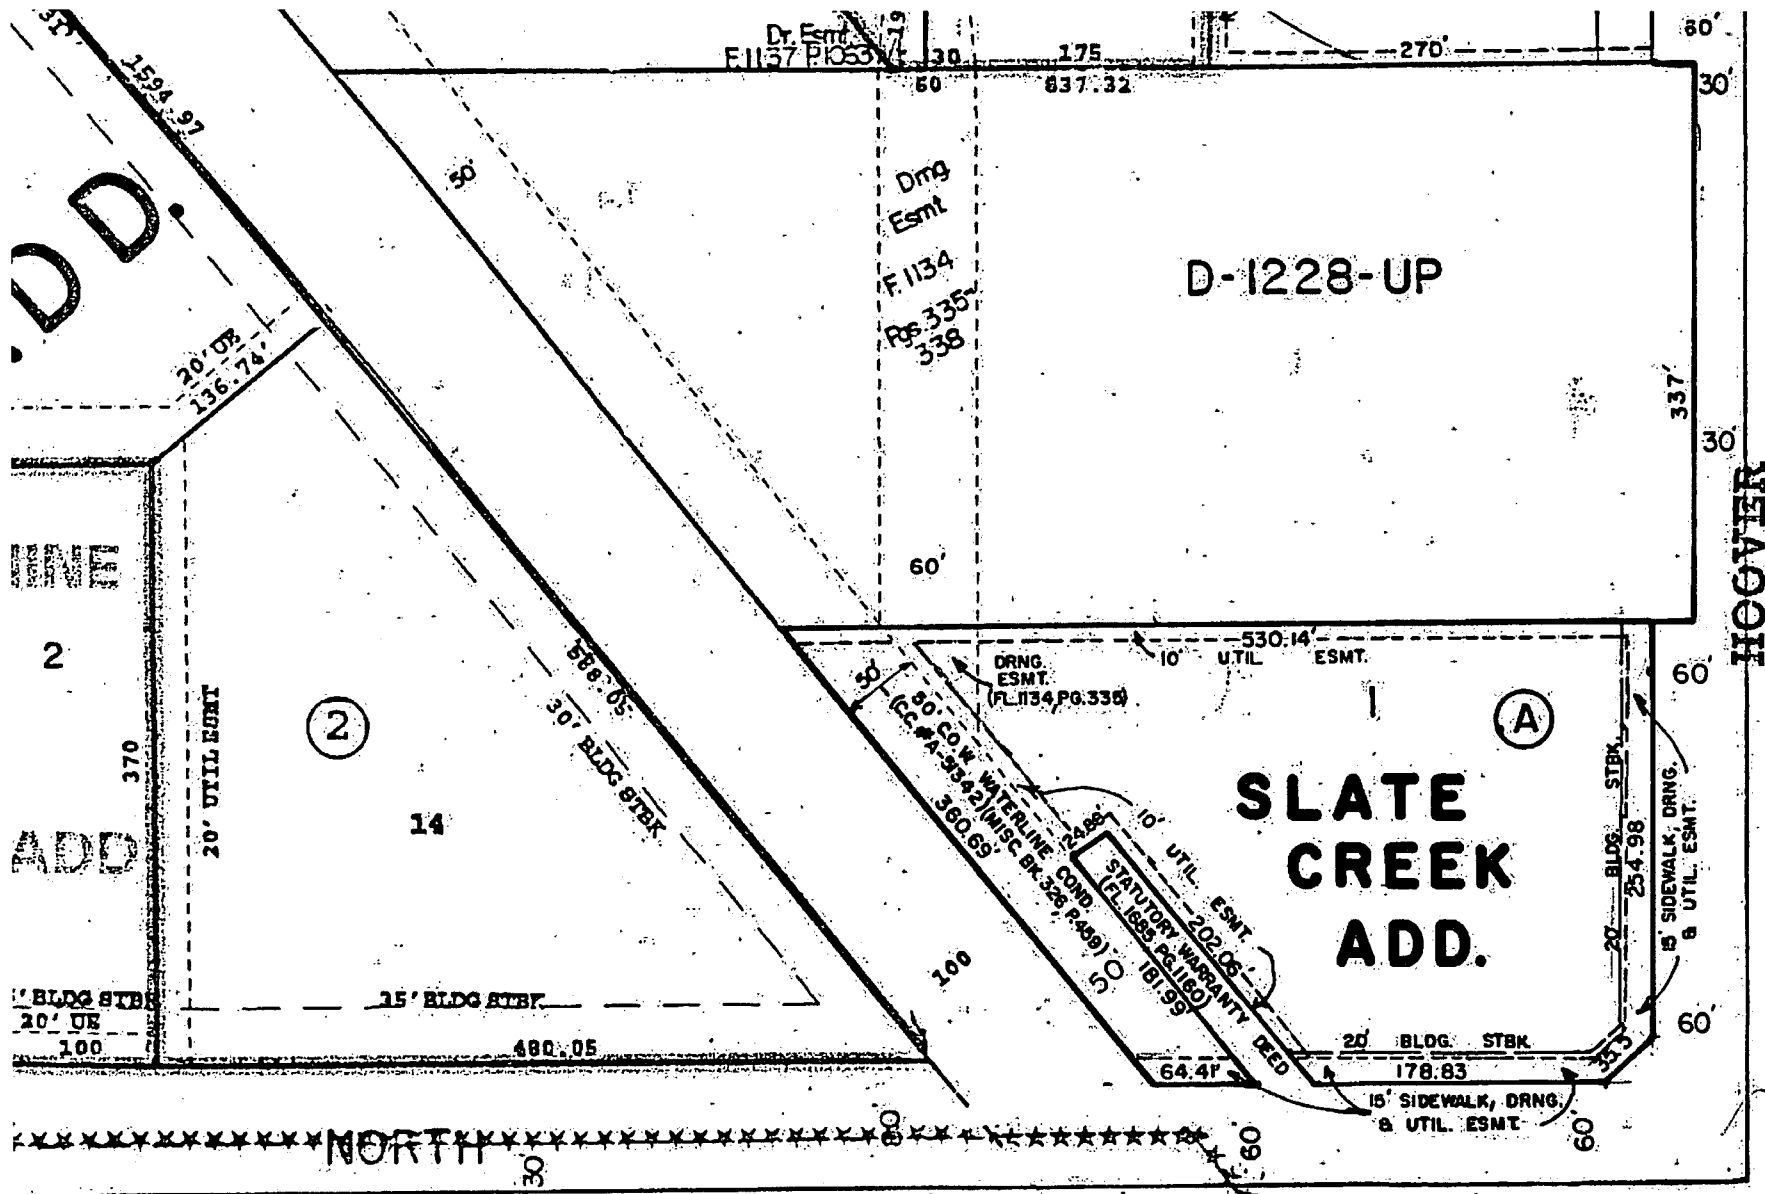


SEDGWICK COUNTY CLERK