


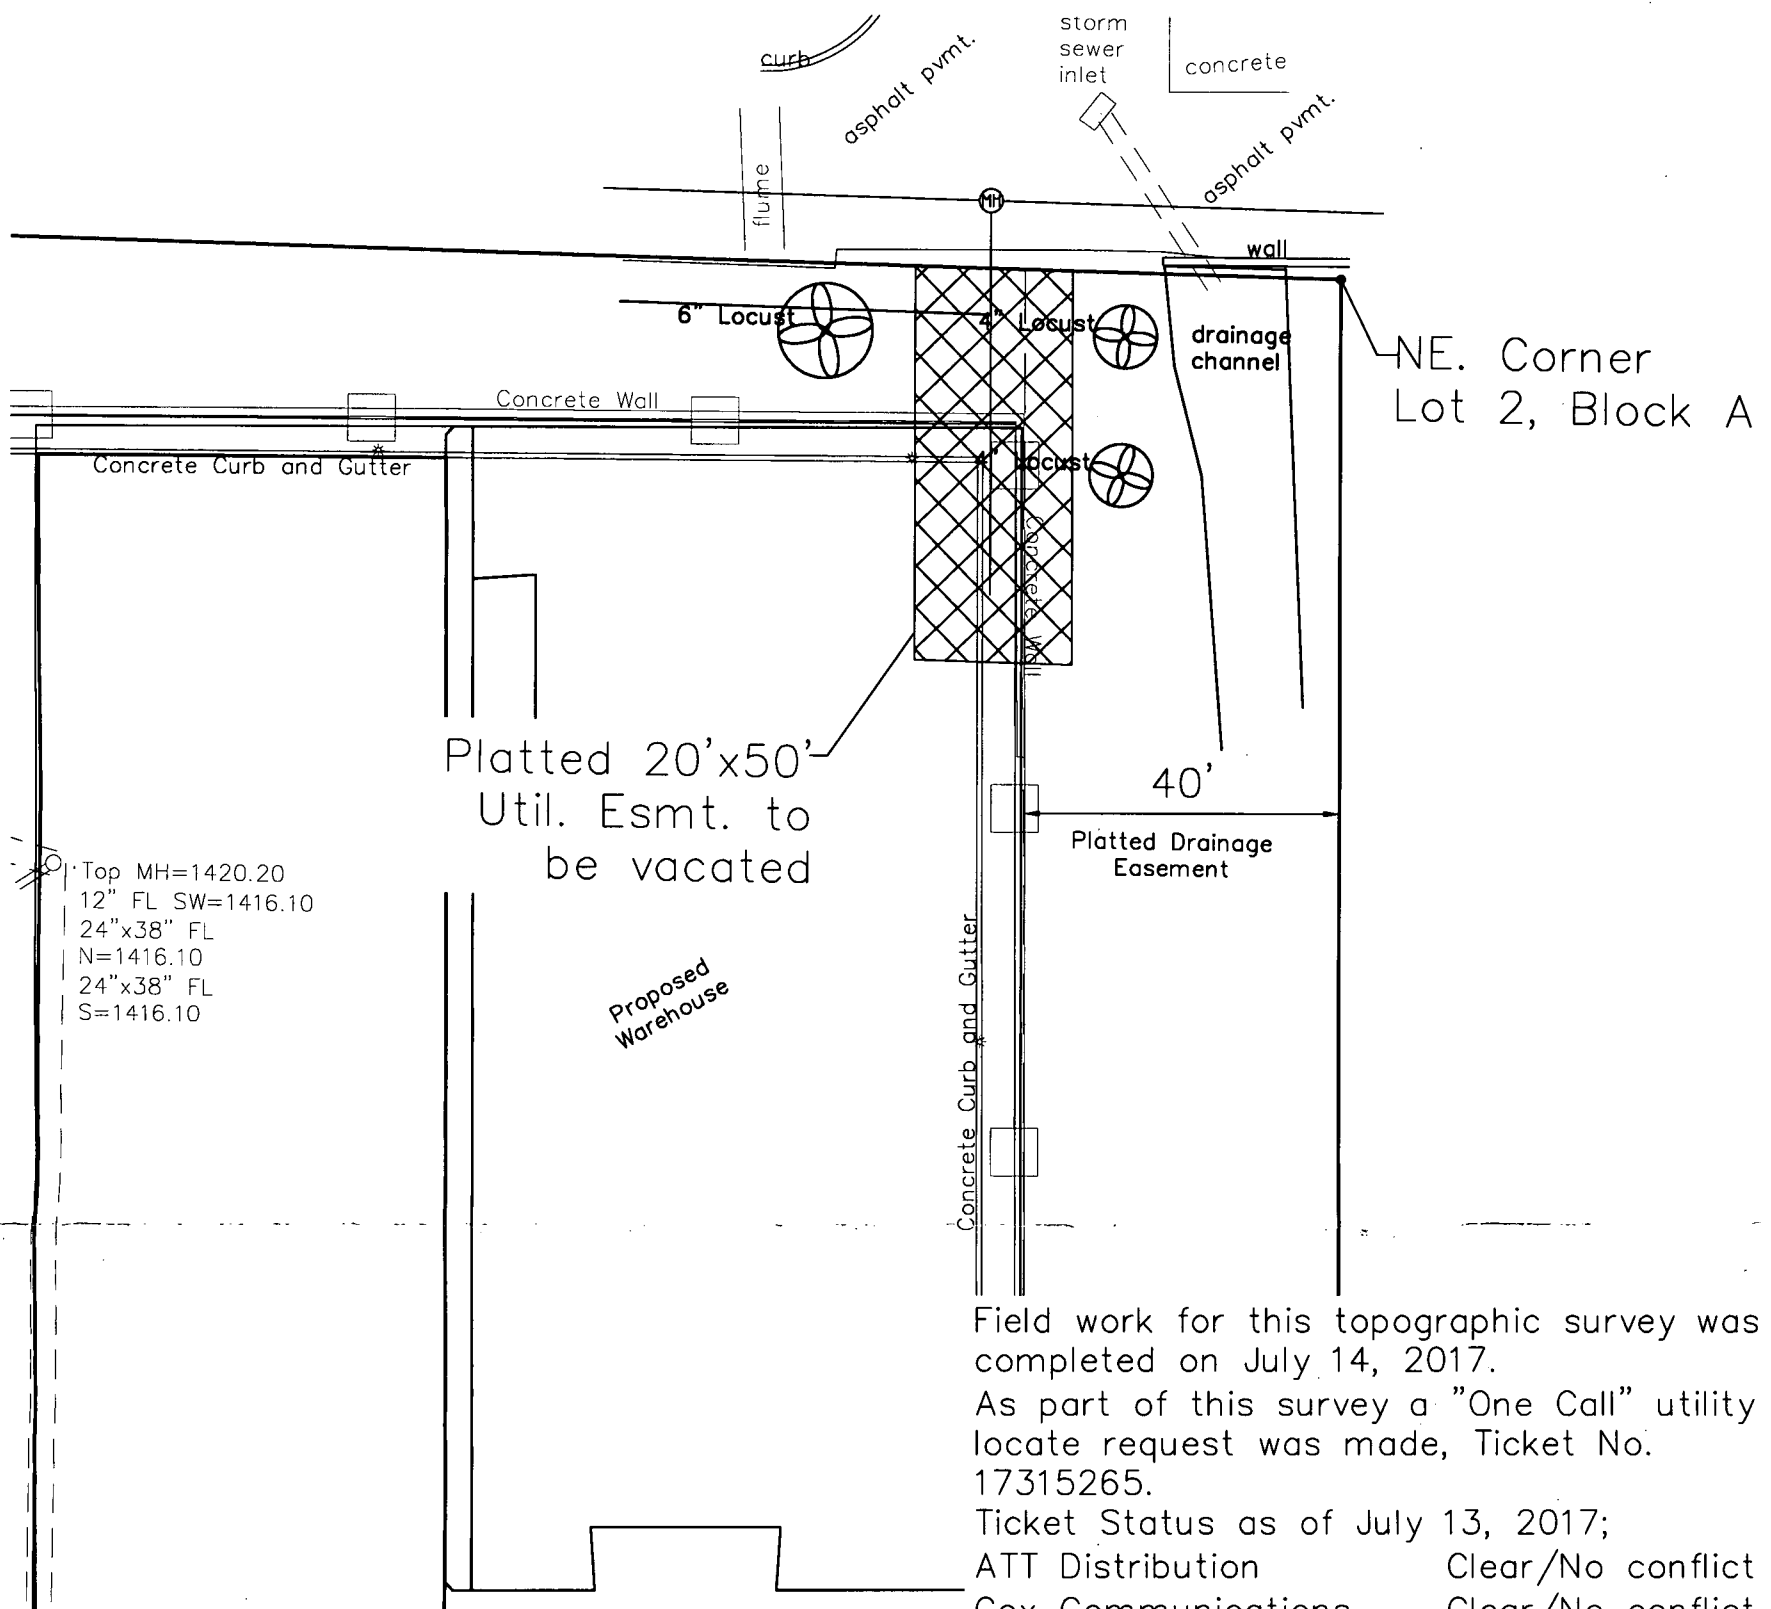

Utility Easement to be Vacated:

A 20 foot by 50 foot utility easement as platted near the Northeast corner of Lot 2, Block A, Firepoint Addition to Wichita, Sedgwick County, Kansas described as follows; beginning at the Northeast corner of Lot 2, Block A, thence West along the North line of Lot 2, Block A, 34 feet to the point of beginning, thence South 50 feet, West 20 feet, North 50 feet, East 20 feet to the point of beginning.

XXXXX PROPOSED UTILITY EASEMENT VACATION

EASEMENT VACATION
 LOT 2, BLOCK A, FIREPOINT ADDITION
EXHIBIT

MENARD, INC.
 SEC 32-T26S-R2E



SCALE: 1" = 30'

Field work for this topographic survey was completed on July 14, 2017.
 As part of this survey a "One Call" utility locate request was made, Ticket No. 17315265.
 Ticket Status as of July 13, 2017;
 ATT Distribution Clear/No conflict
 Cox Communications Clear/No conflict
 Kansas Gas Service Clear/No conflict
 Westar Energy Clear/No conflict
 Wichita Water Not yet responded