


EXHIBIT A

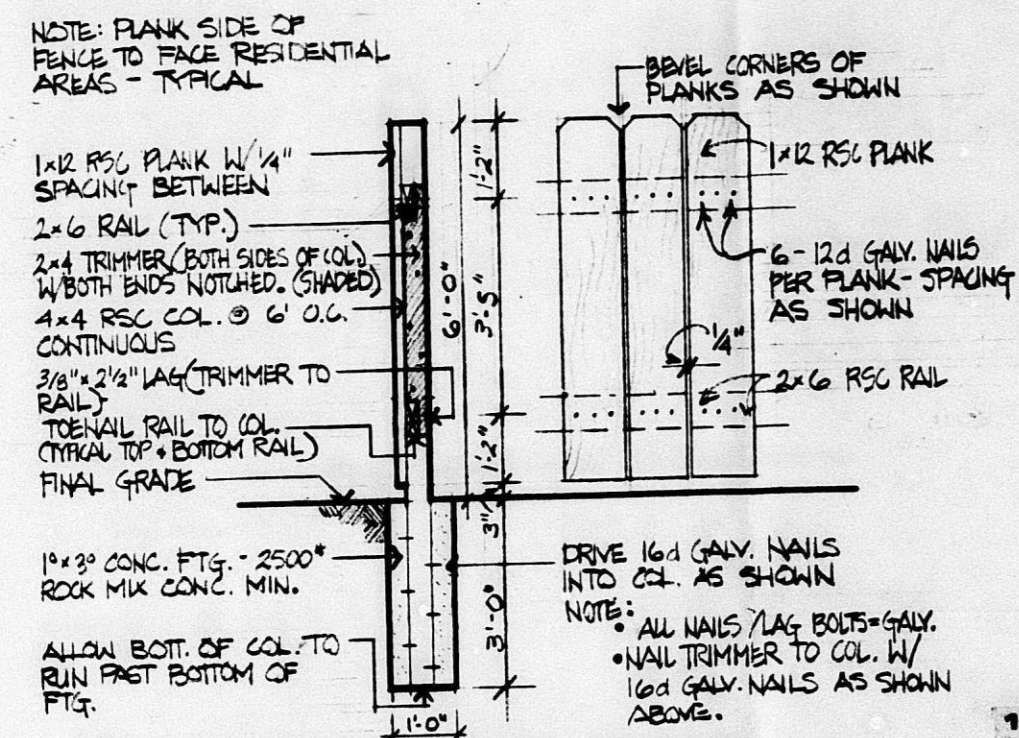

TYPICAL FENCE DETAIL
SCALE: 1/2" = 1'-0"


ALTERNATE NO. 1 (ADD)

FENCE CONSTRUCTION SIMILAR TO 1-1 ABOVE WITH THE EXCEPTION OF THE FOLLOWING:

- 1) 4x4" STL. TUBE (IN LIEU OF 4x4 WOOD COL.) W/ STL. CAP
- 2) 2x4" STL. TUBE IN LIEU OF 2x6 WOOD RAIL. (WELDED TO COL.)
- 3) IMPACT NAIL W/ WASHER IN LIEU OF 12d GALV. NAIL @ PLANKS.

PLANT LIST

SYMBOL	QUAN.	PLANT NAME	SIZE	SPACING	CONDITION
A	2	MARSHAL SEEDLESS ASH	1 1/2" - 2"	A.S.	B/B
B	6	COMMON HAWKBERRY	1 1/2" - 2"	A.S.	B/B
C	11	CANAERT RED CEDAR	6" - 8"	A.S.	B/B

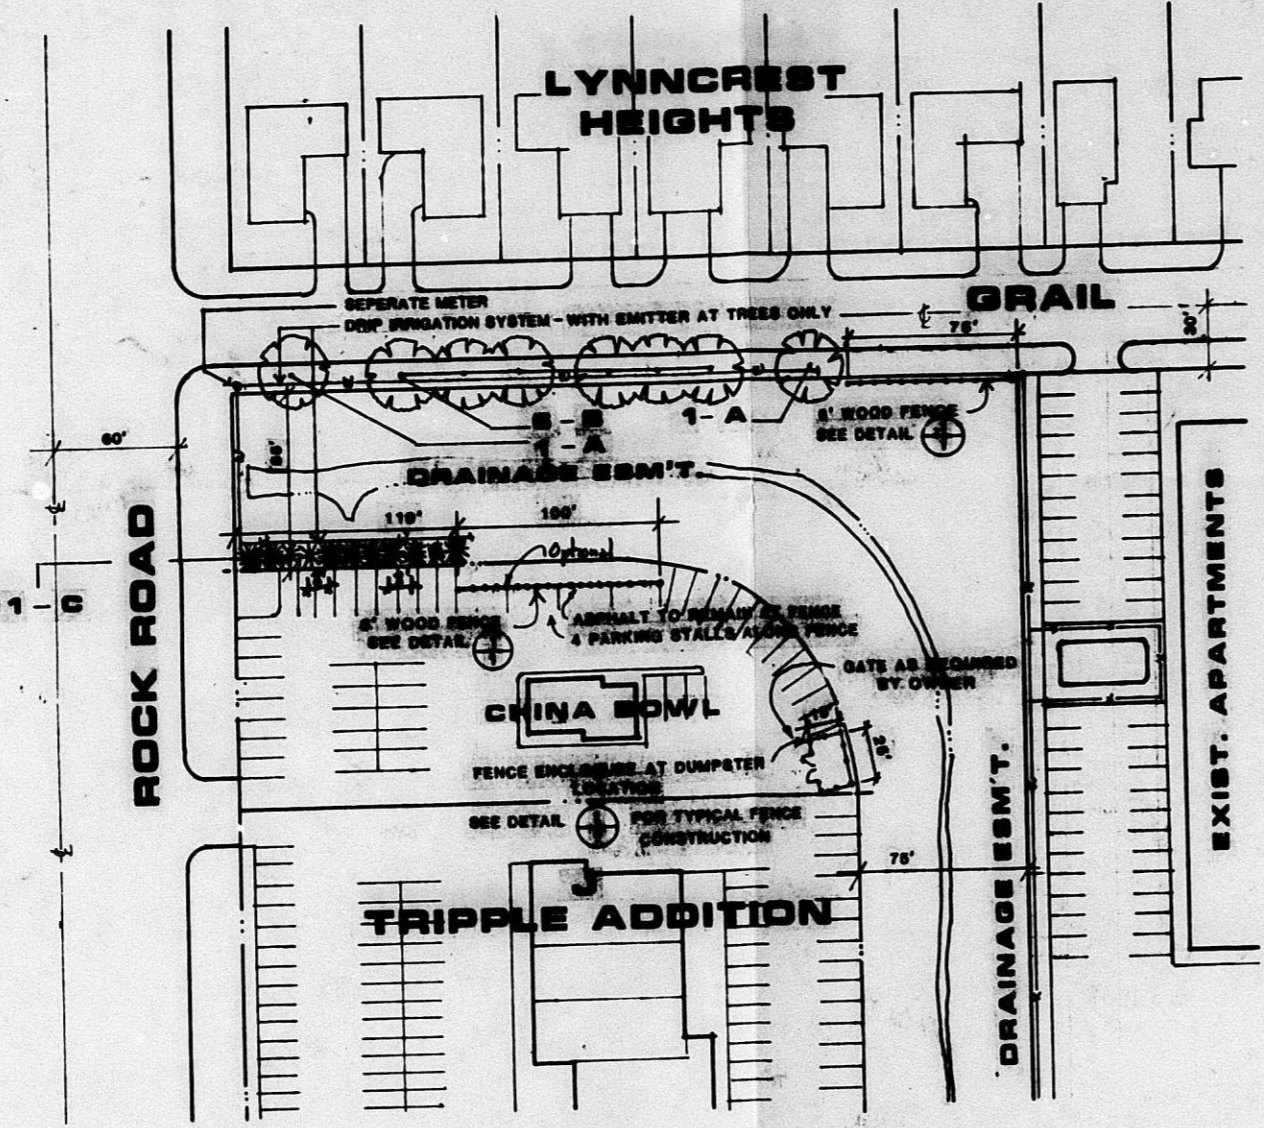


SITE PLAN
SCALE: 1" = 80'

BZA 3-87
Landscape Plan
Approved *[Signature]*
3-30-87



EXHIBIT A

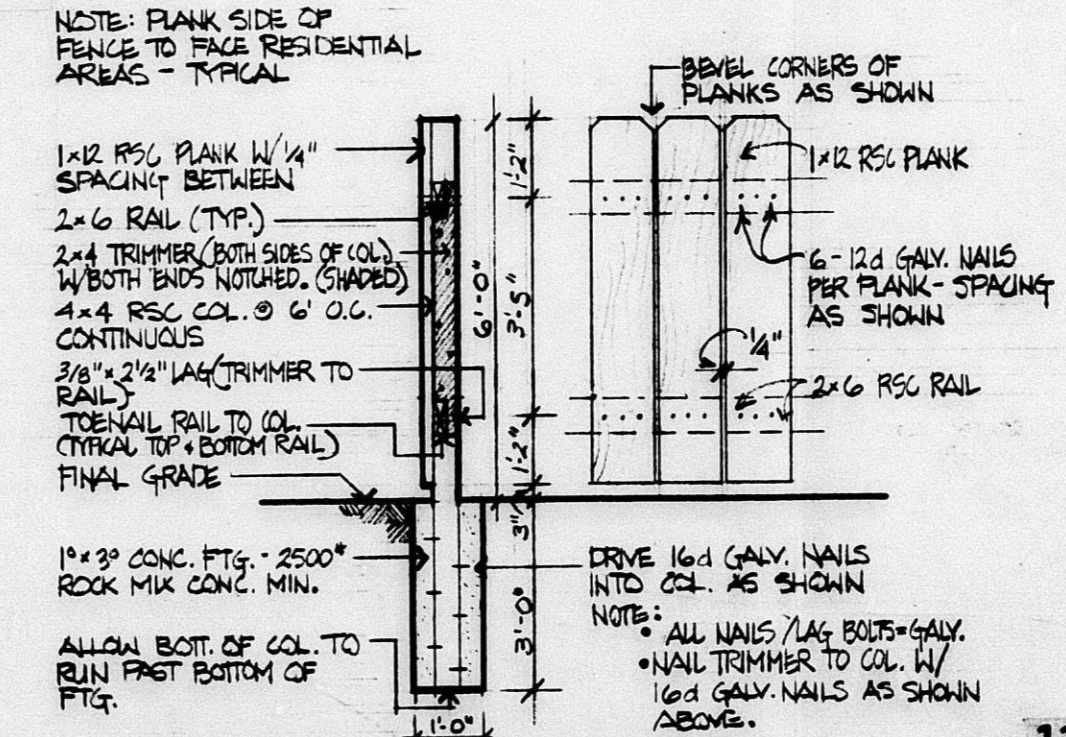

TYPICAL FENCE DETAIL
SCALE: 1/2" = 1'-0"


ALTERNATE NO. 1 (ADD)

FENCE CONSTRUCTION SIMILAR TO 1-1 ABOVE WITH THE EXCEPTION OF THE FOLLOWING:

- 1) 4x4" STL. TUBE (IN LIEU OF 4x4 WOOD COL.) W/ STL. CAP
- 2) 2x4" STL. TUBE IN LIEU OF 2x6 WOOD RAIL. (WELDED TO COL.)
- 3) IMPACT NAIL W/ WASHER IN LIEU OF 12d GALV. NAIL @ PLANKS.


PLANT LIST

SYMBOL	QUAN.	PLANT NAME	SIZE	SPACING	CONDITION
A	2	MARSHAL SEEDLESS ASH	1 1/2" - 2"	A.S.	B/B
B	6	COMMON HAWKBERRY	1 1/2" - 2"	A.S.	B/B
C	11	CANAERT RED CEDAR	6" - 8"	A.S.	B/B

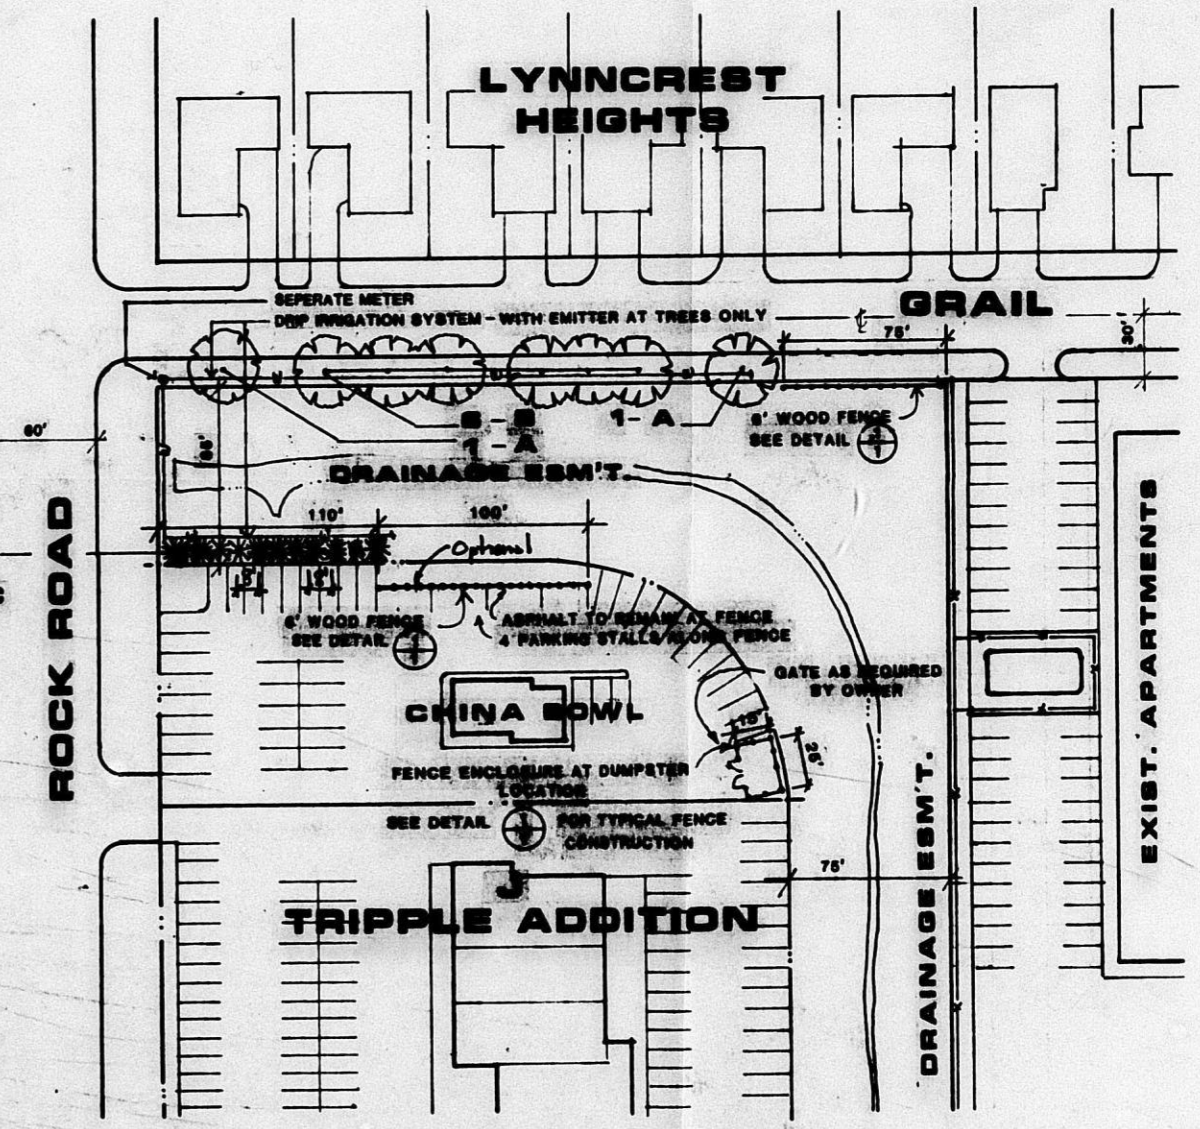


SITE PLAN
SCALE: 1" = 80'

BZA 3-87
Landscape Plan
Approved *[Signature]*
3-30-87

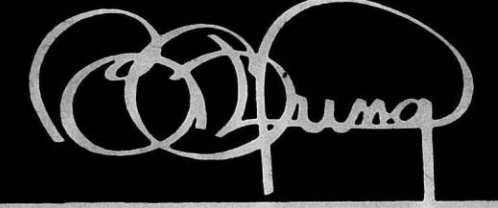


FILMED FROM THE BEST AVAILABLE COPY

EXHIBIT A

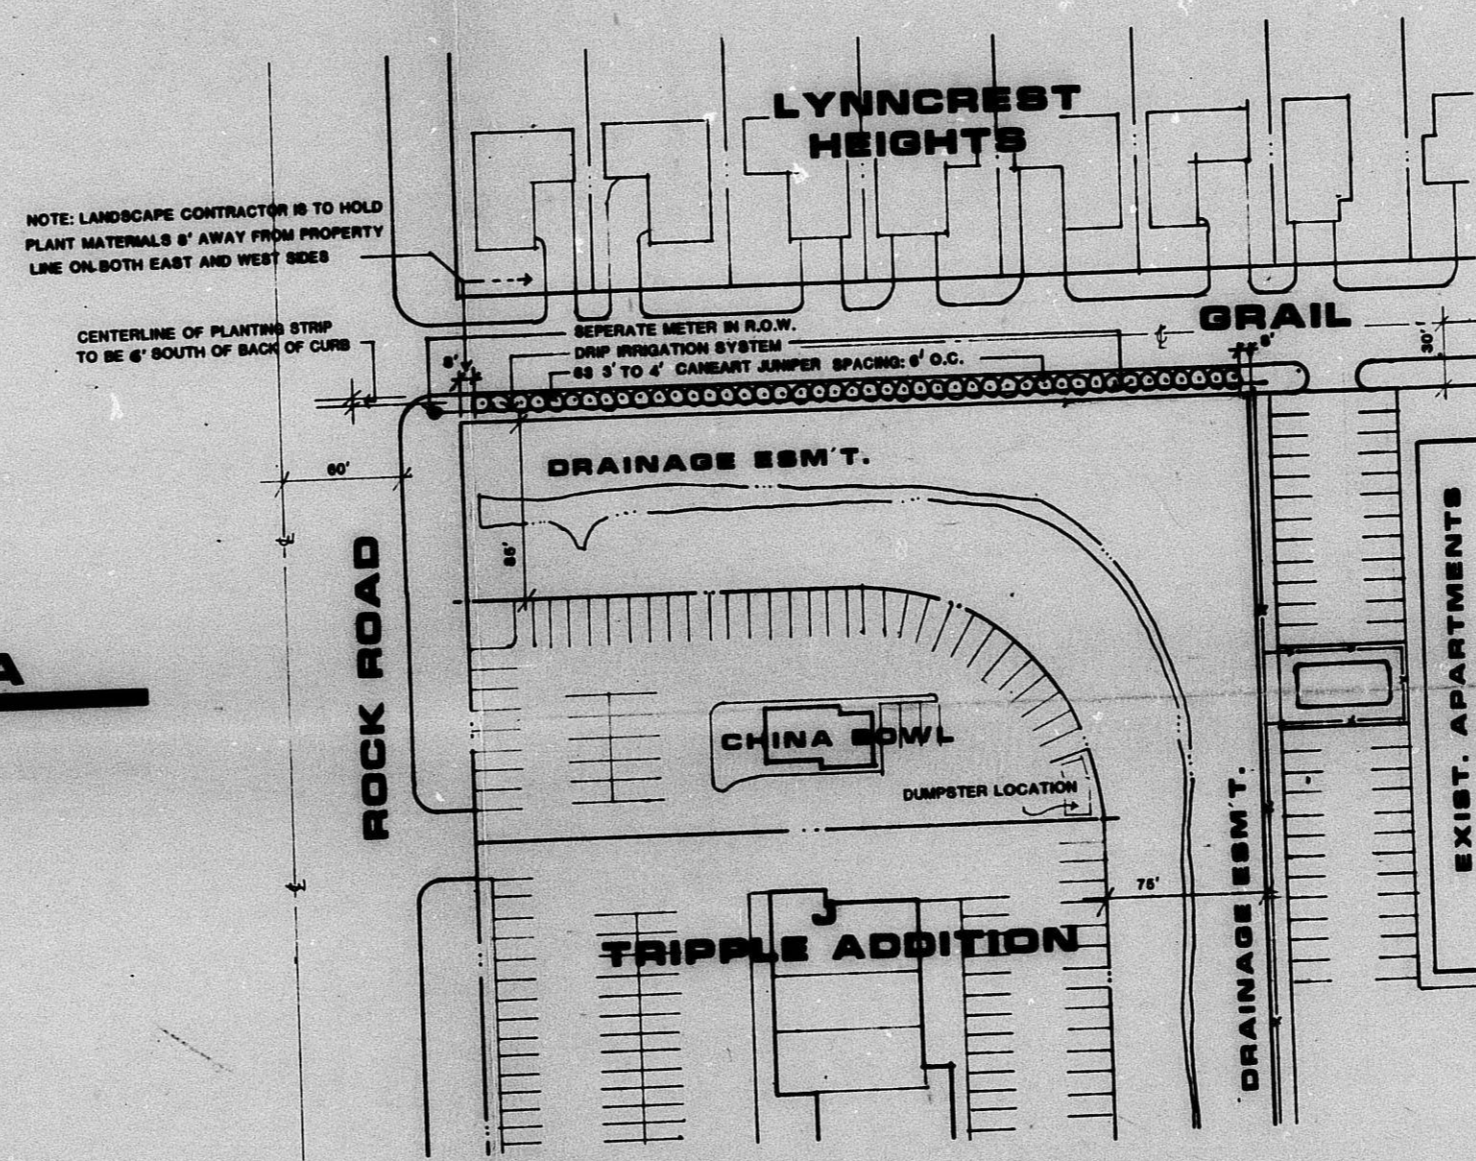

SITE PLAN
SCALE: 1" = 80'

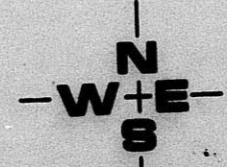

Approved


DEC 2-87

024 3-87

sheet 1 of 1 project CHINA BOWL LANDSCAPE BUFFER

sheet title SITE PLAN

date DEC. 16, 1988
REV. DEC. 21, 1988


BILL G. YUNG DESIGN
412 E. 25TH STREET NORTH, WICHITA, KS 67203
316-623-0067