


NOTE:
 ALL DIM. SET BACK - 30'
 WALLS - 5'
 DRIVE - 20' (CONC.)
 PARKING - 7'x20' - 5' FROM PAR. LINE.

NORTH
 SCALE
 1" = 30'

STUDY - # 4
 4 DUPLEX UNITS
 1 CLINIC w/46 CARS.

GREGG & WELLS ARCHITECTS.
 1018 WEST HIGHWAY 66 WICHITA - KANSAS

BZAS-67

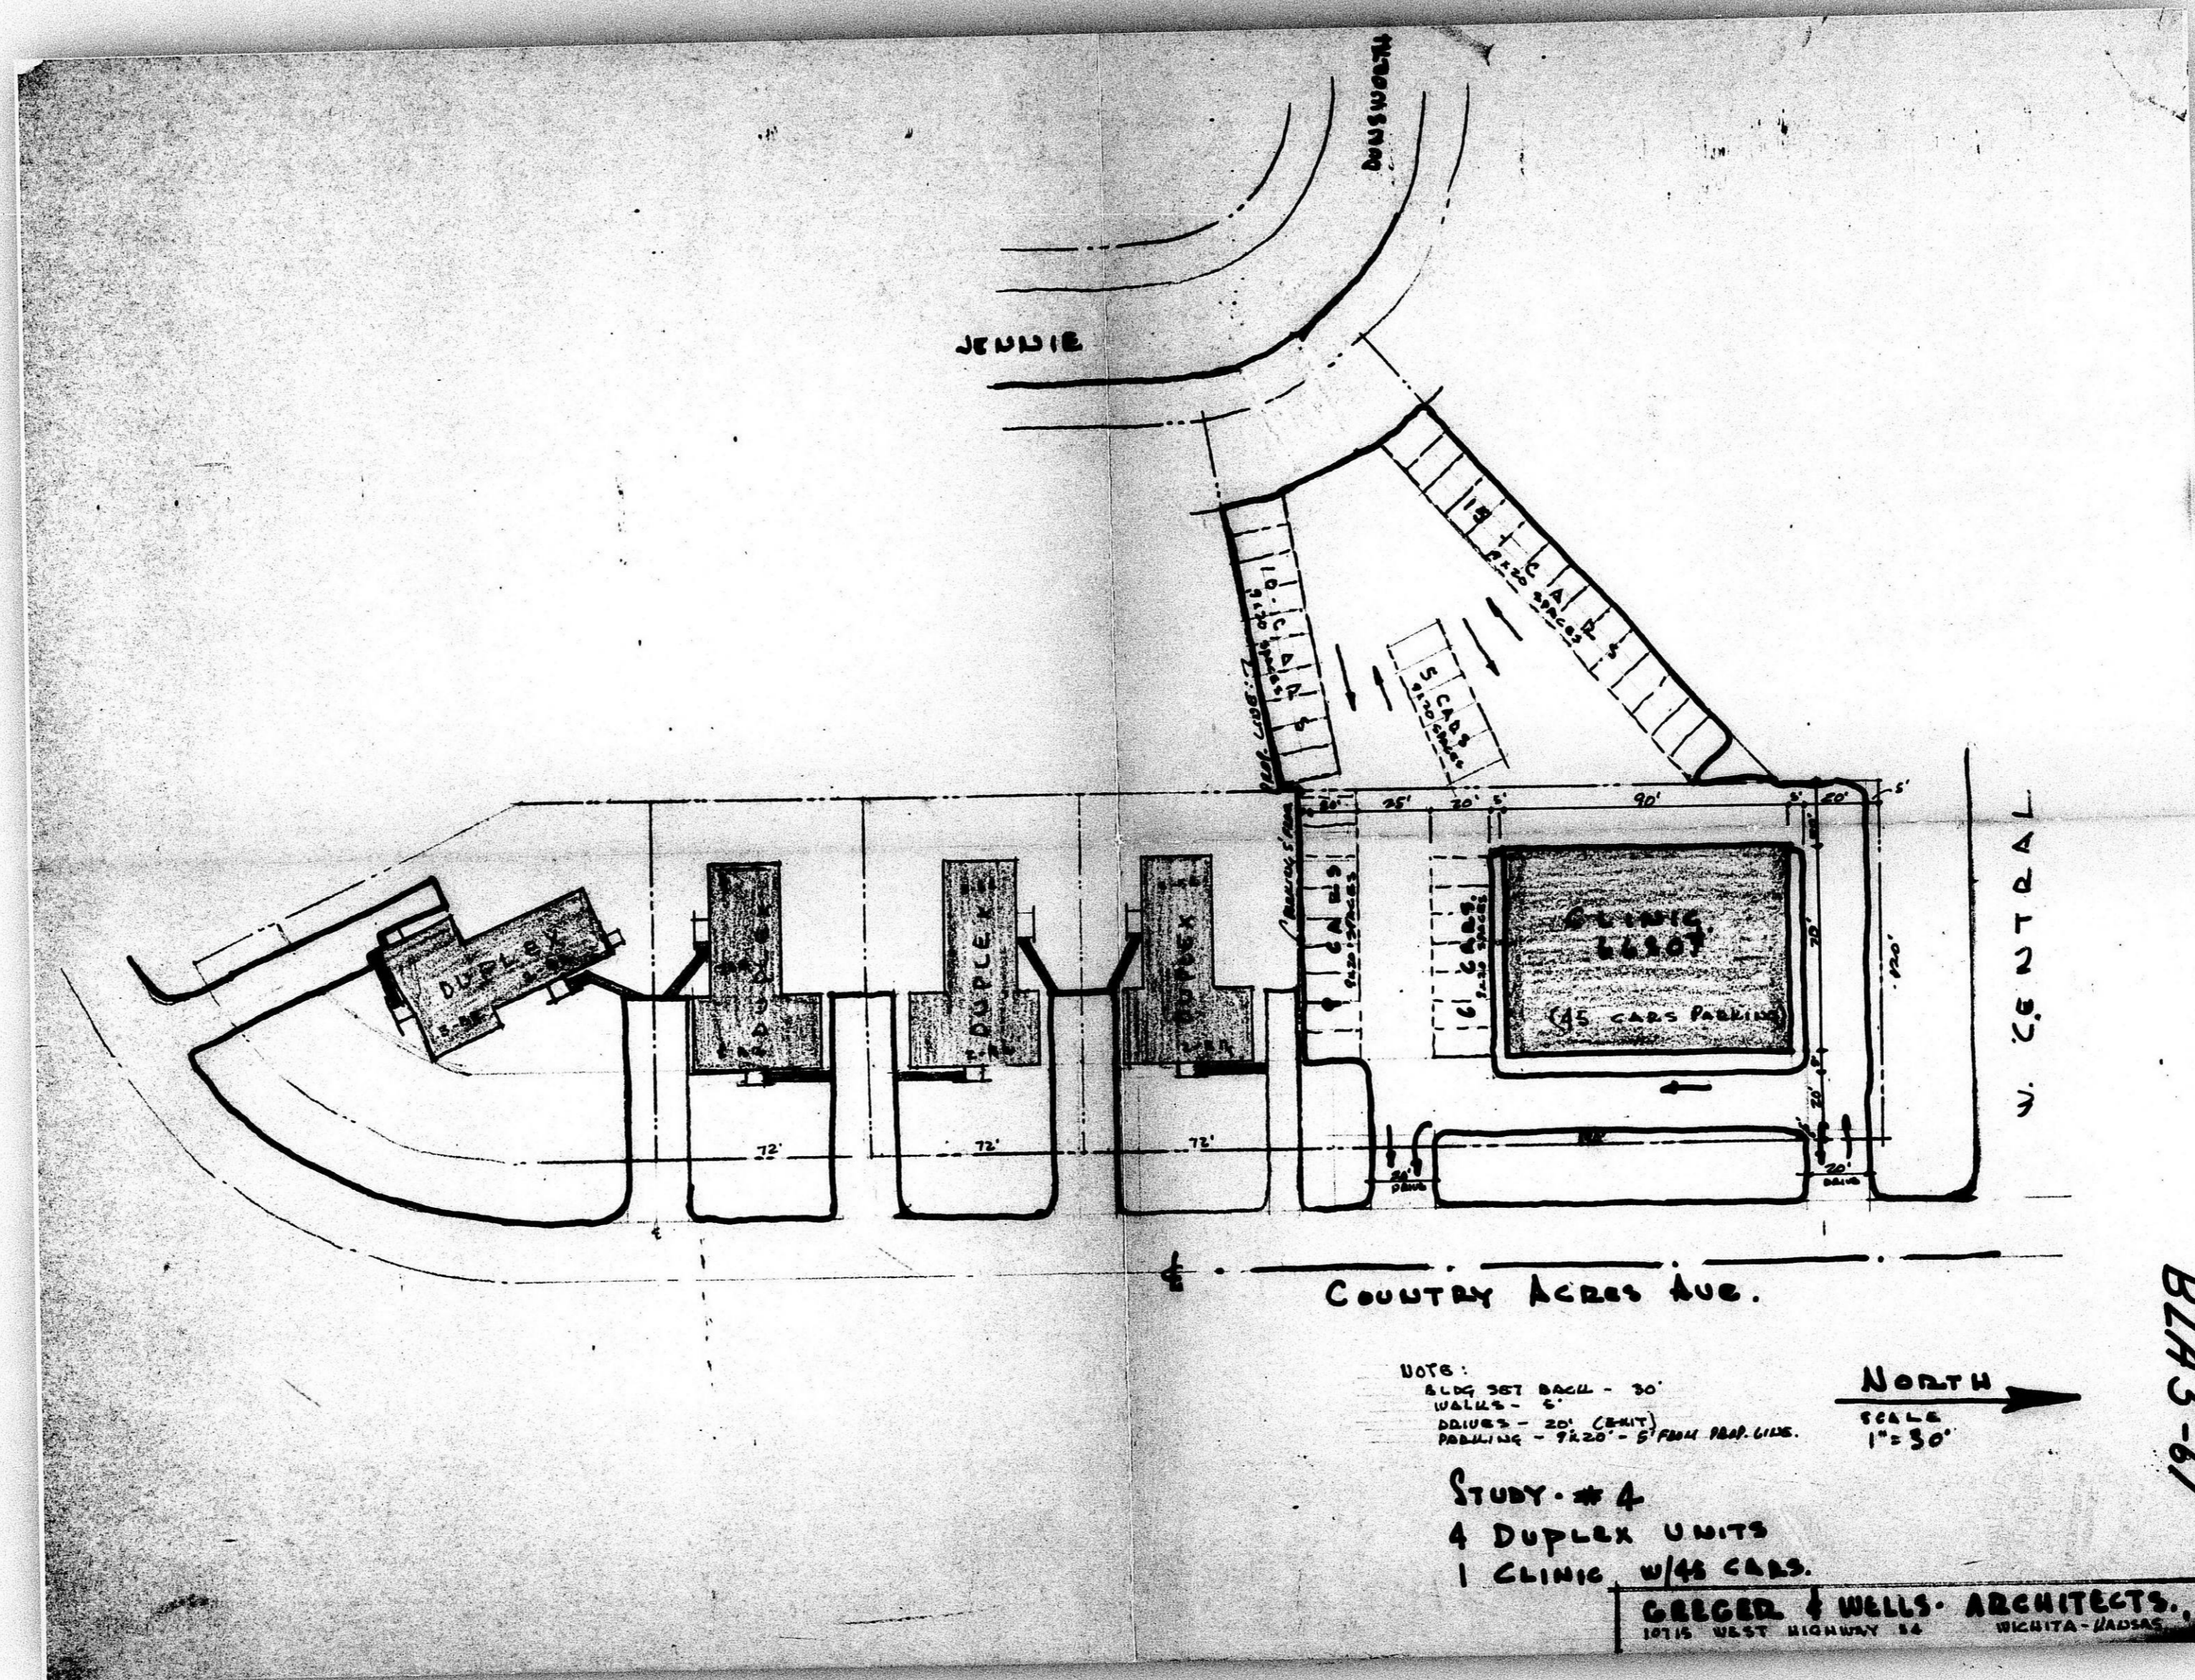

NOTES:
 ALONG SET BACK - 30'
 WALLS - 6"
 DRIVEWAYS - 8' FROM MAP LINE
 PARKING - 5' FROM MAP LINE

North →
 SCALE
 1" = 30'

STUDY - # 4
 4 DUPLEX UNITS
 1 CLINIC w/45 CARSP.

GREGG & WELLS ARCHITECTS.
 10115 WEST HIGHWAY 54 WICHITA - KANSAS

BZA-5-67