
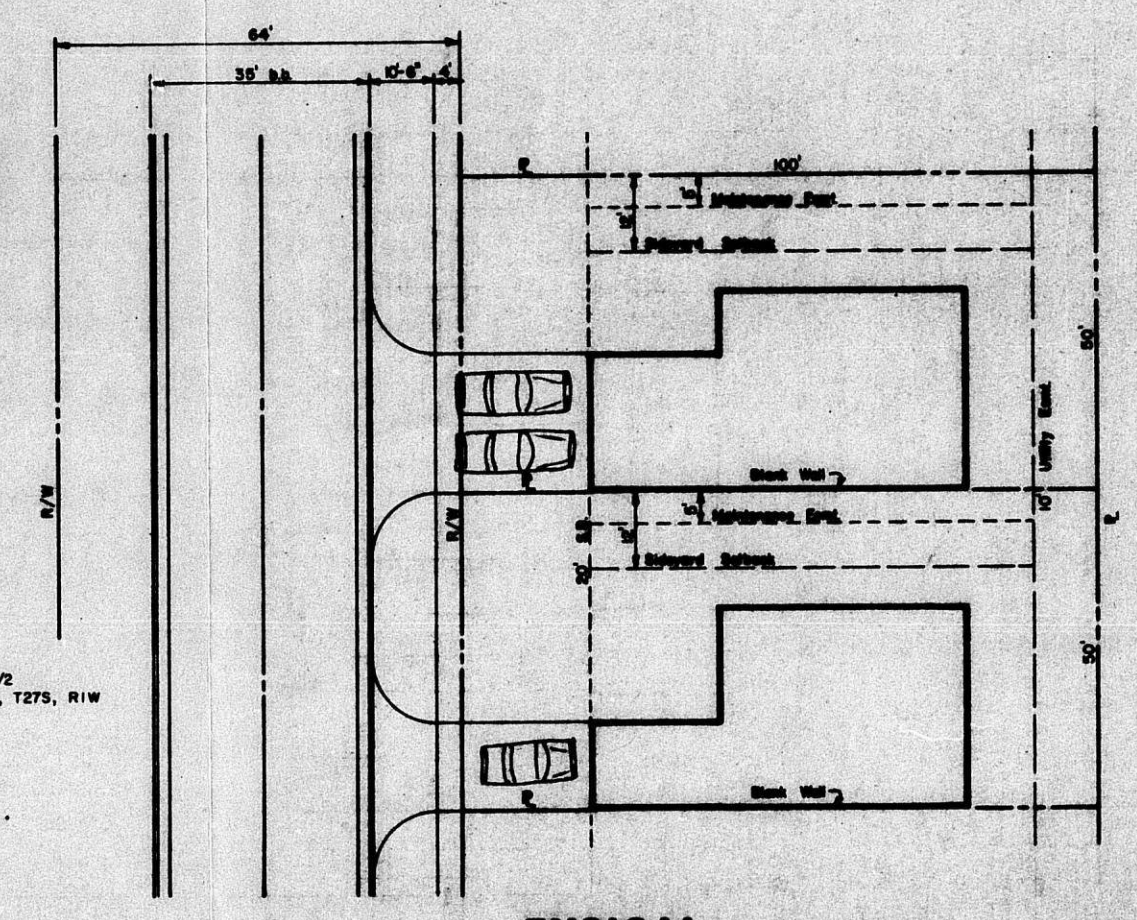
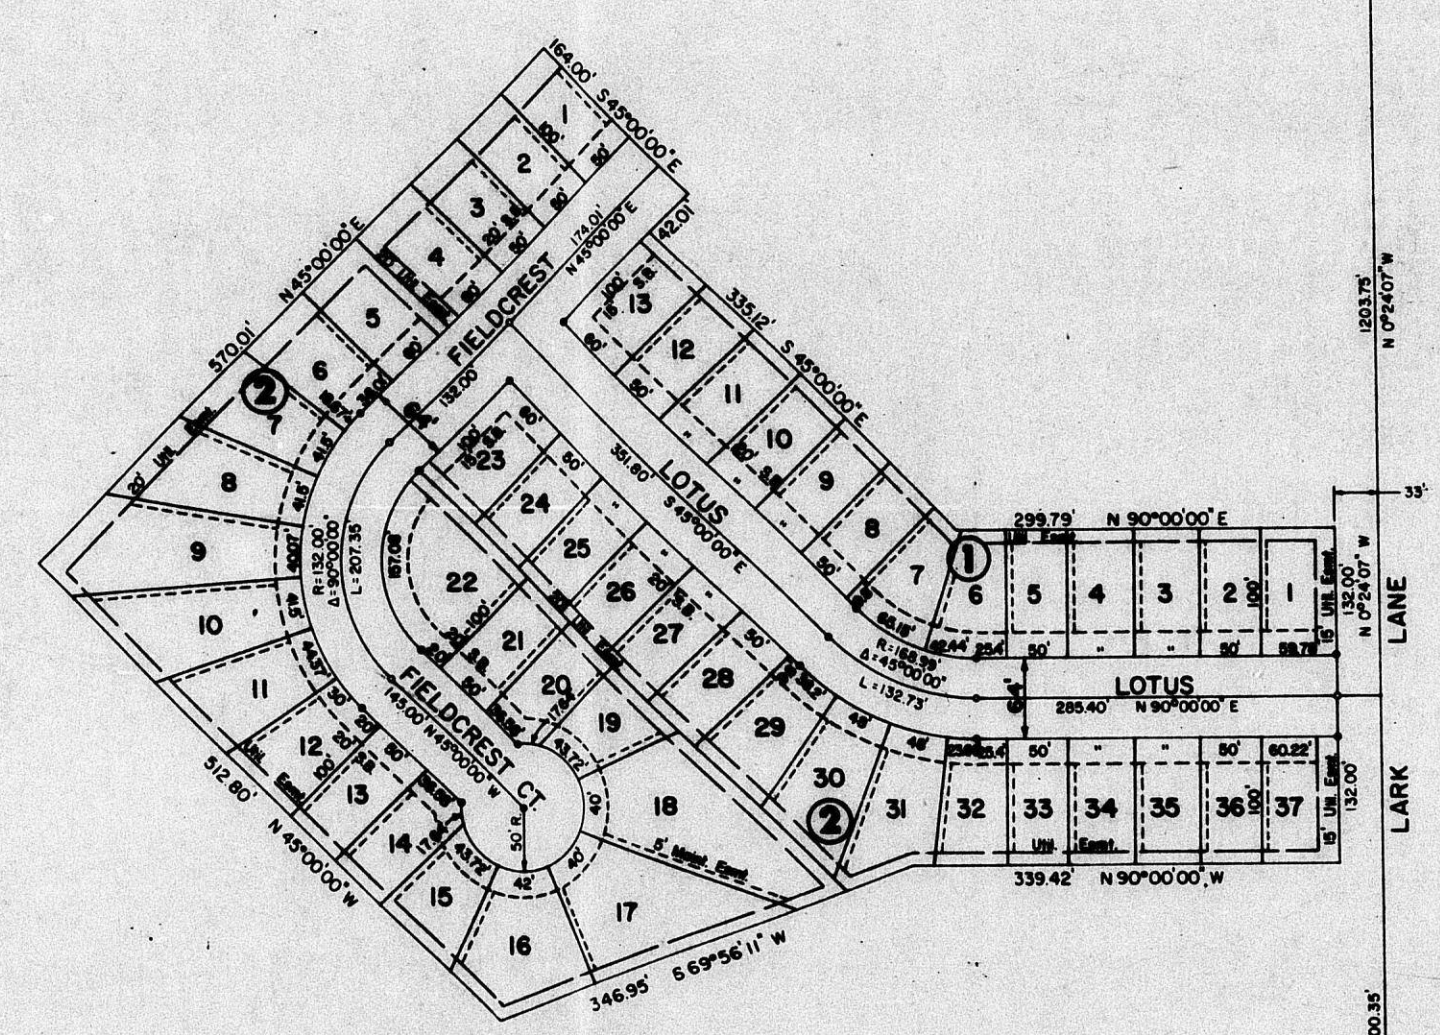


B2A 6-82

# FINAL PLAT OF PAWNEE MESA 2ND ADDITION

AN ADDITION TO SEDGWICK COUNTY, KANSAS

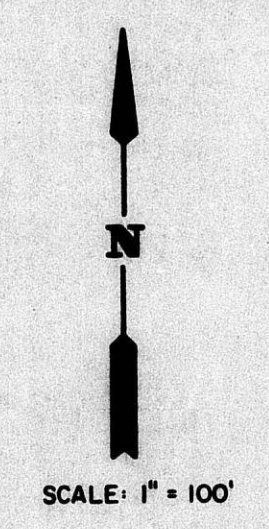

TYPICAL SCALE: 1" = 20'




A B2A 6-82



BZA 6-82

# FINAL PLAT OF PAWNEE MESA 2ND ADDITION

AN ADDITION TO SEDGWICK COUNTY, KANSAS

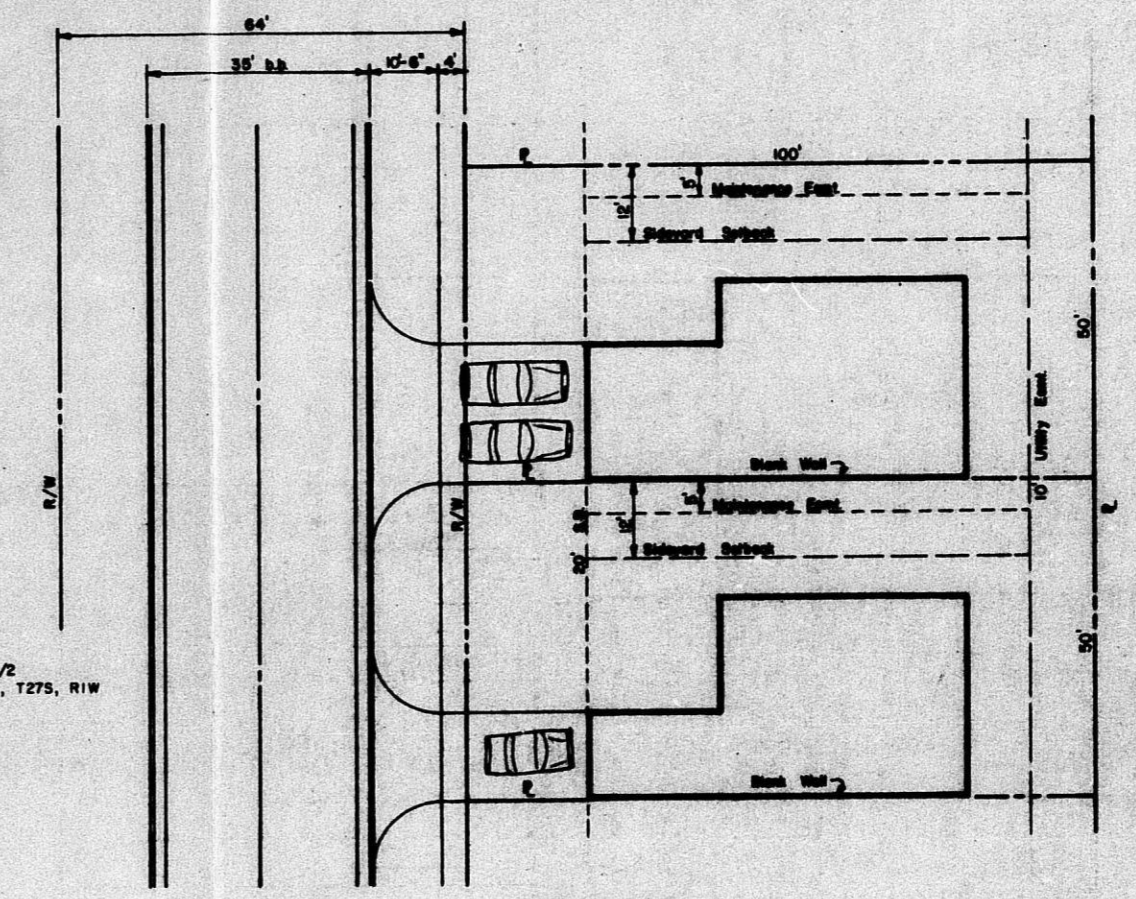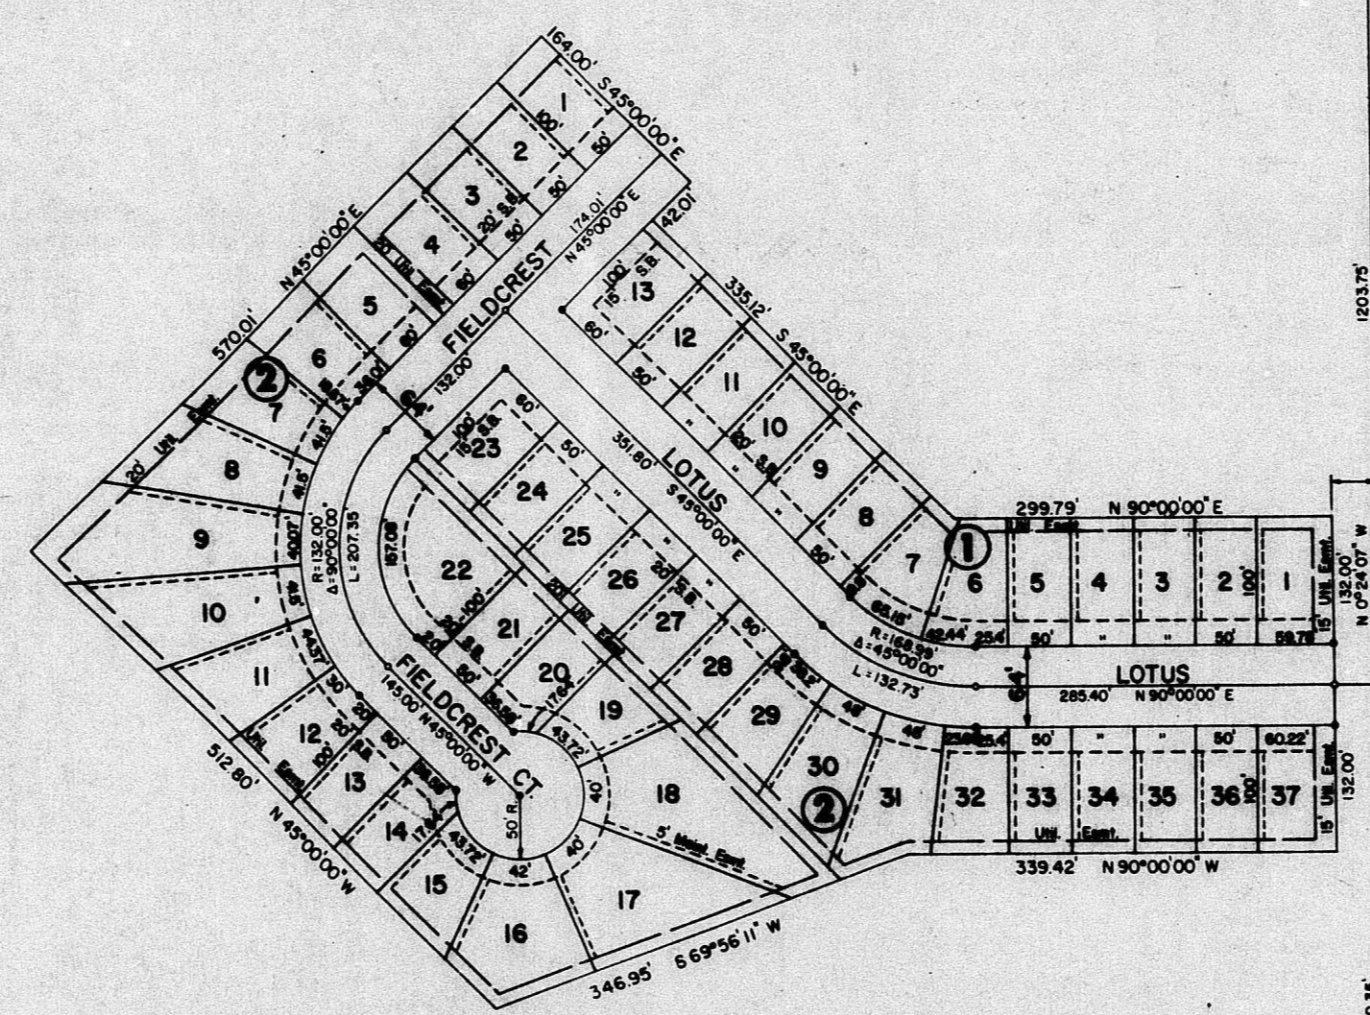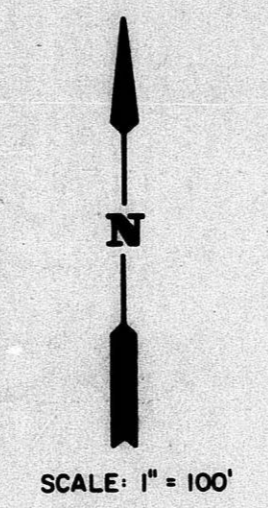

TYPICAL SCALE: 1" = 20'

BZA 6-82