


BUILDING V

BZA 7-75

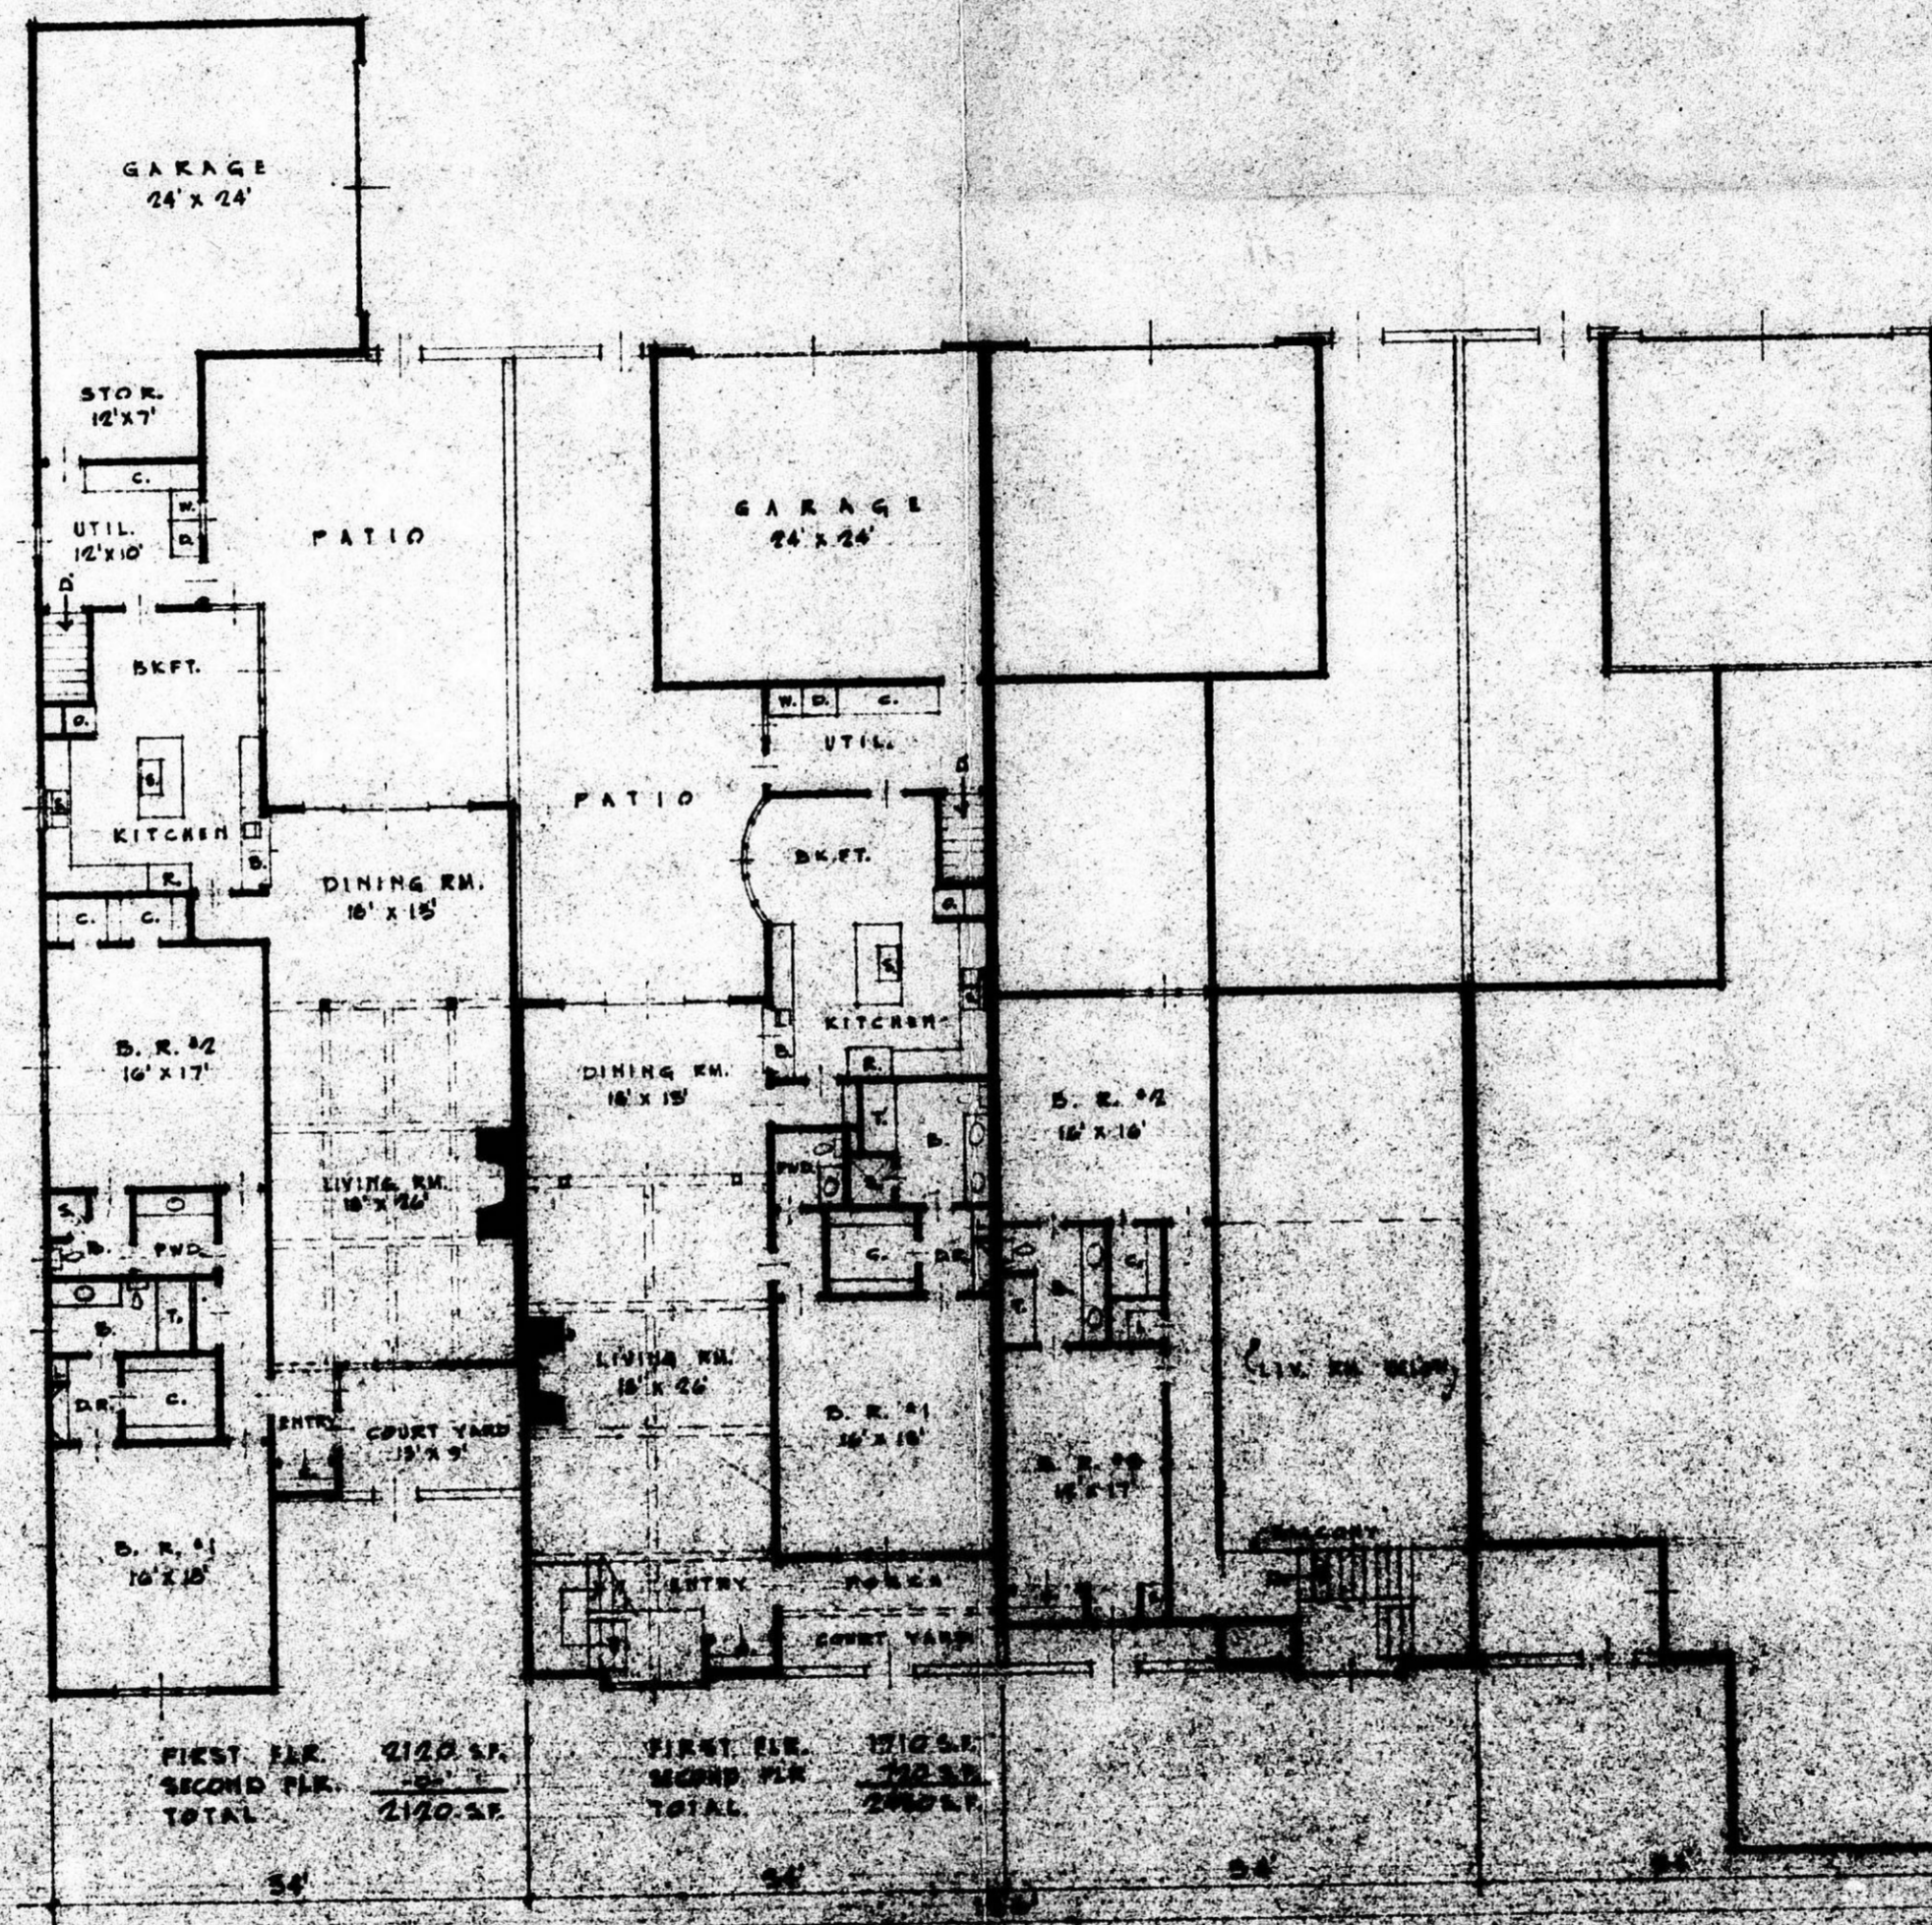


FIRST FLOOR	2120 SF.	FIRST FLOOR	2120 SF.
SECOND FLOOR	1000 SF.	SECOND FLOOR	1000 SF.
TOTAL	3120 SF.	TOTAL	3120 SF.


BZA 7-75

3
D. VAN BUSKIRK
200 TARA LANE
WICHITA, KANSAS 67204

FILMED FROM THE ORIGINAL

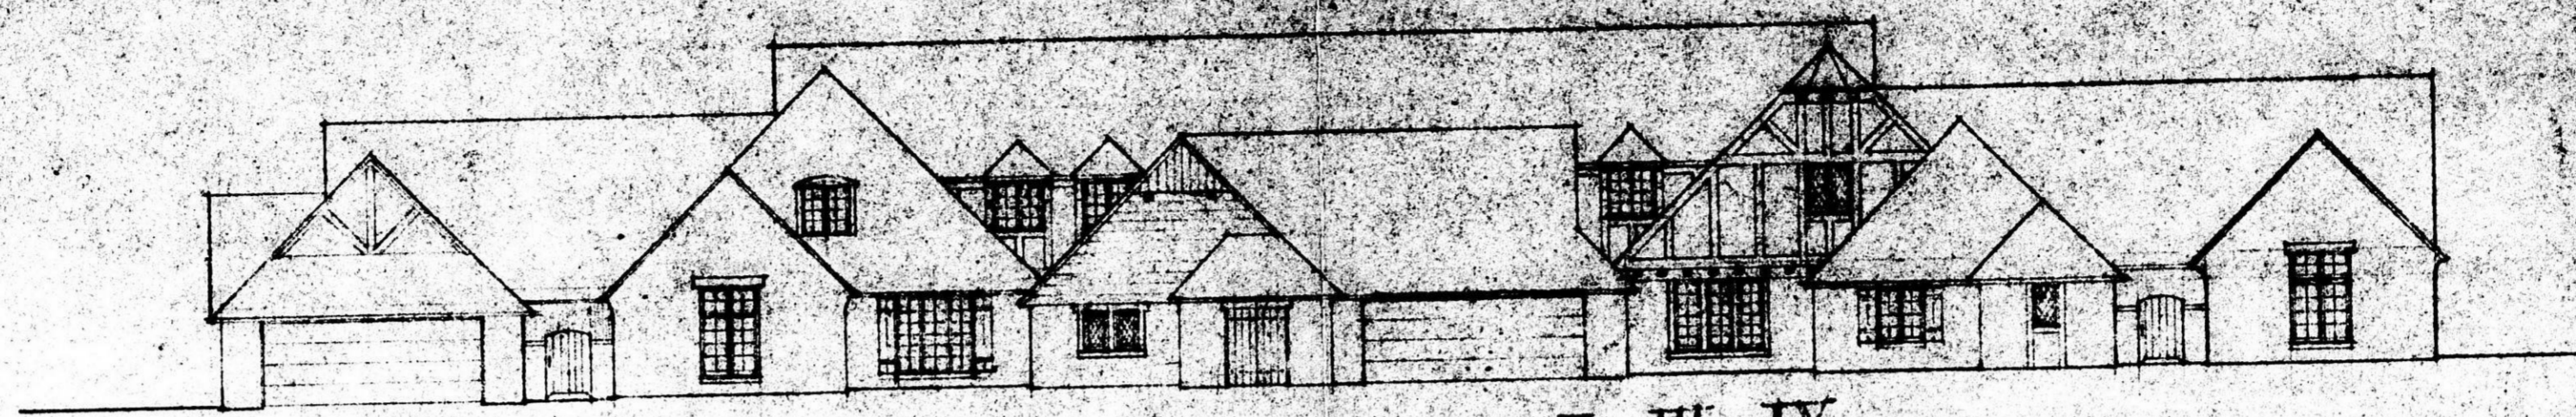

BUILDING I - II - III - IV

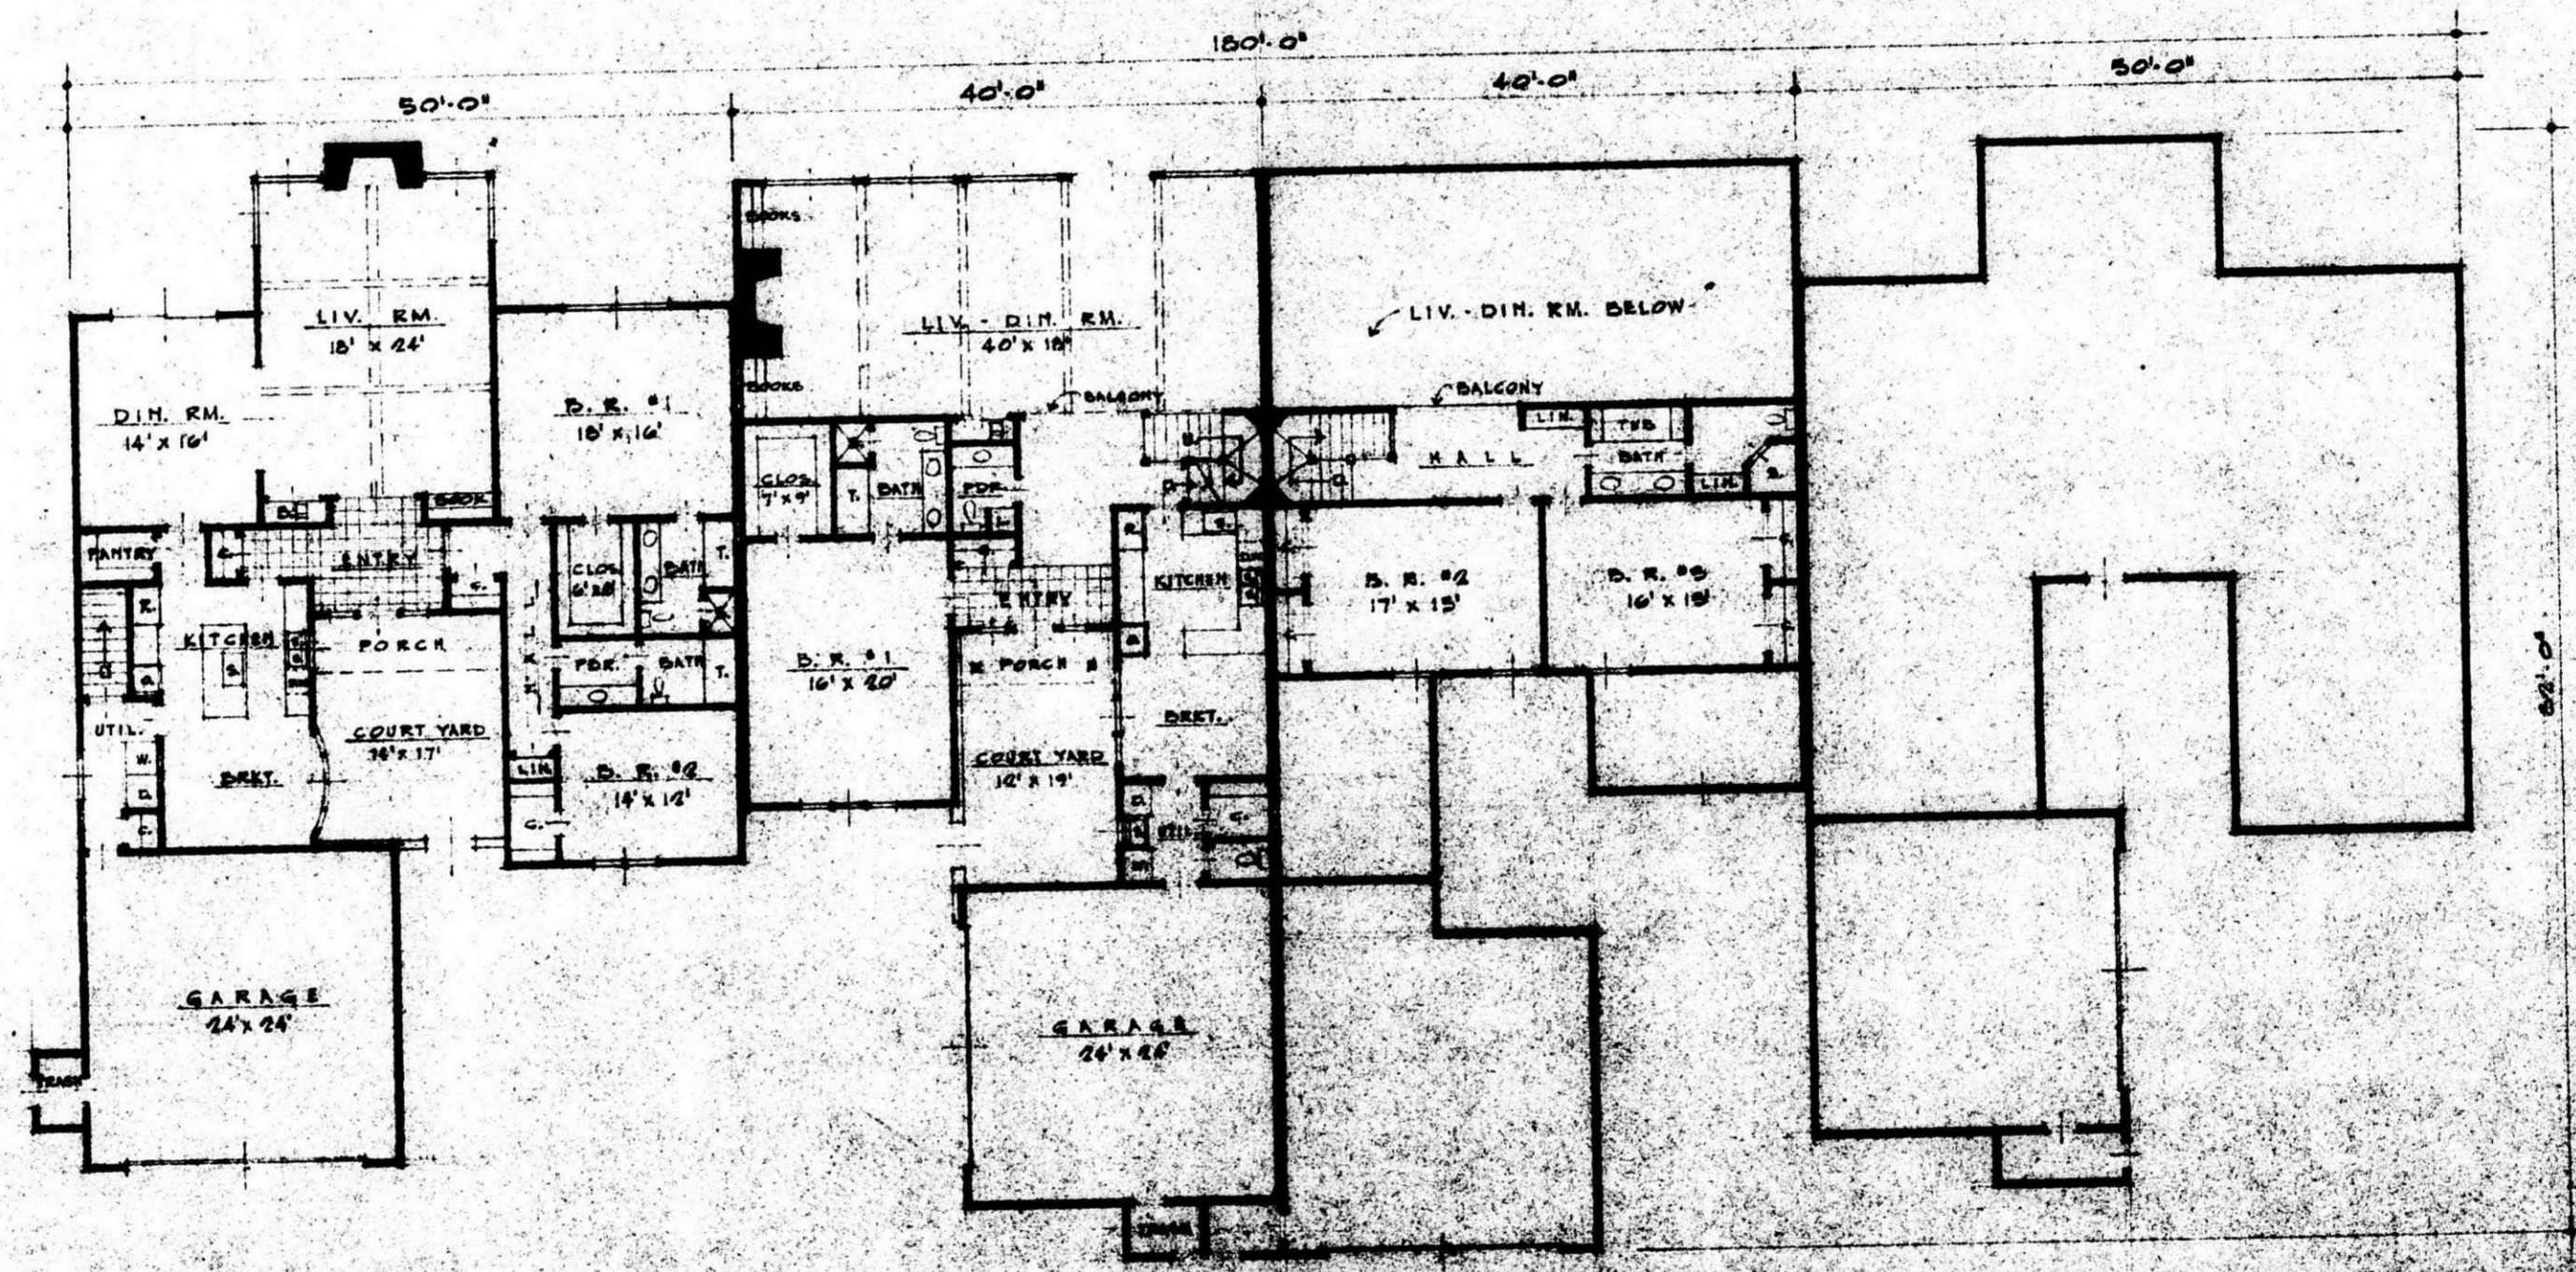

FIRST FLOOR 2050 S.F.

FIRST FLOOR	2050 S.F.
SECOND FLOOR	200 S.F.
TOTAL	2250 S.F.

BZA 7-75

FILMED FROM THE BEST AVAILABLE COPY