


BZA 10-86

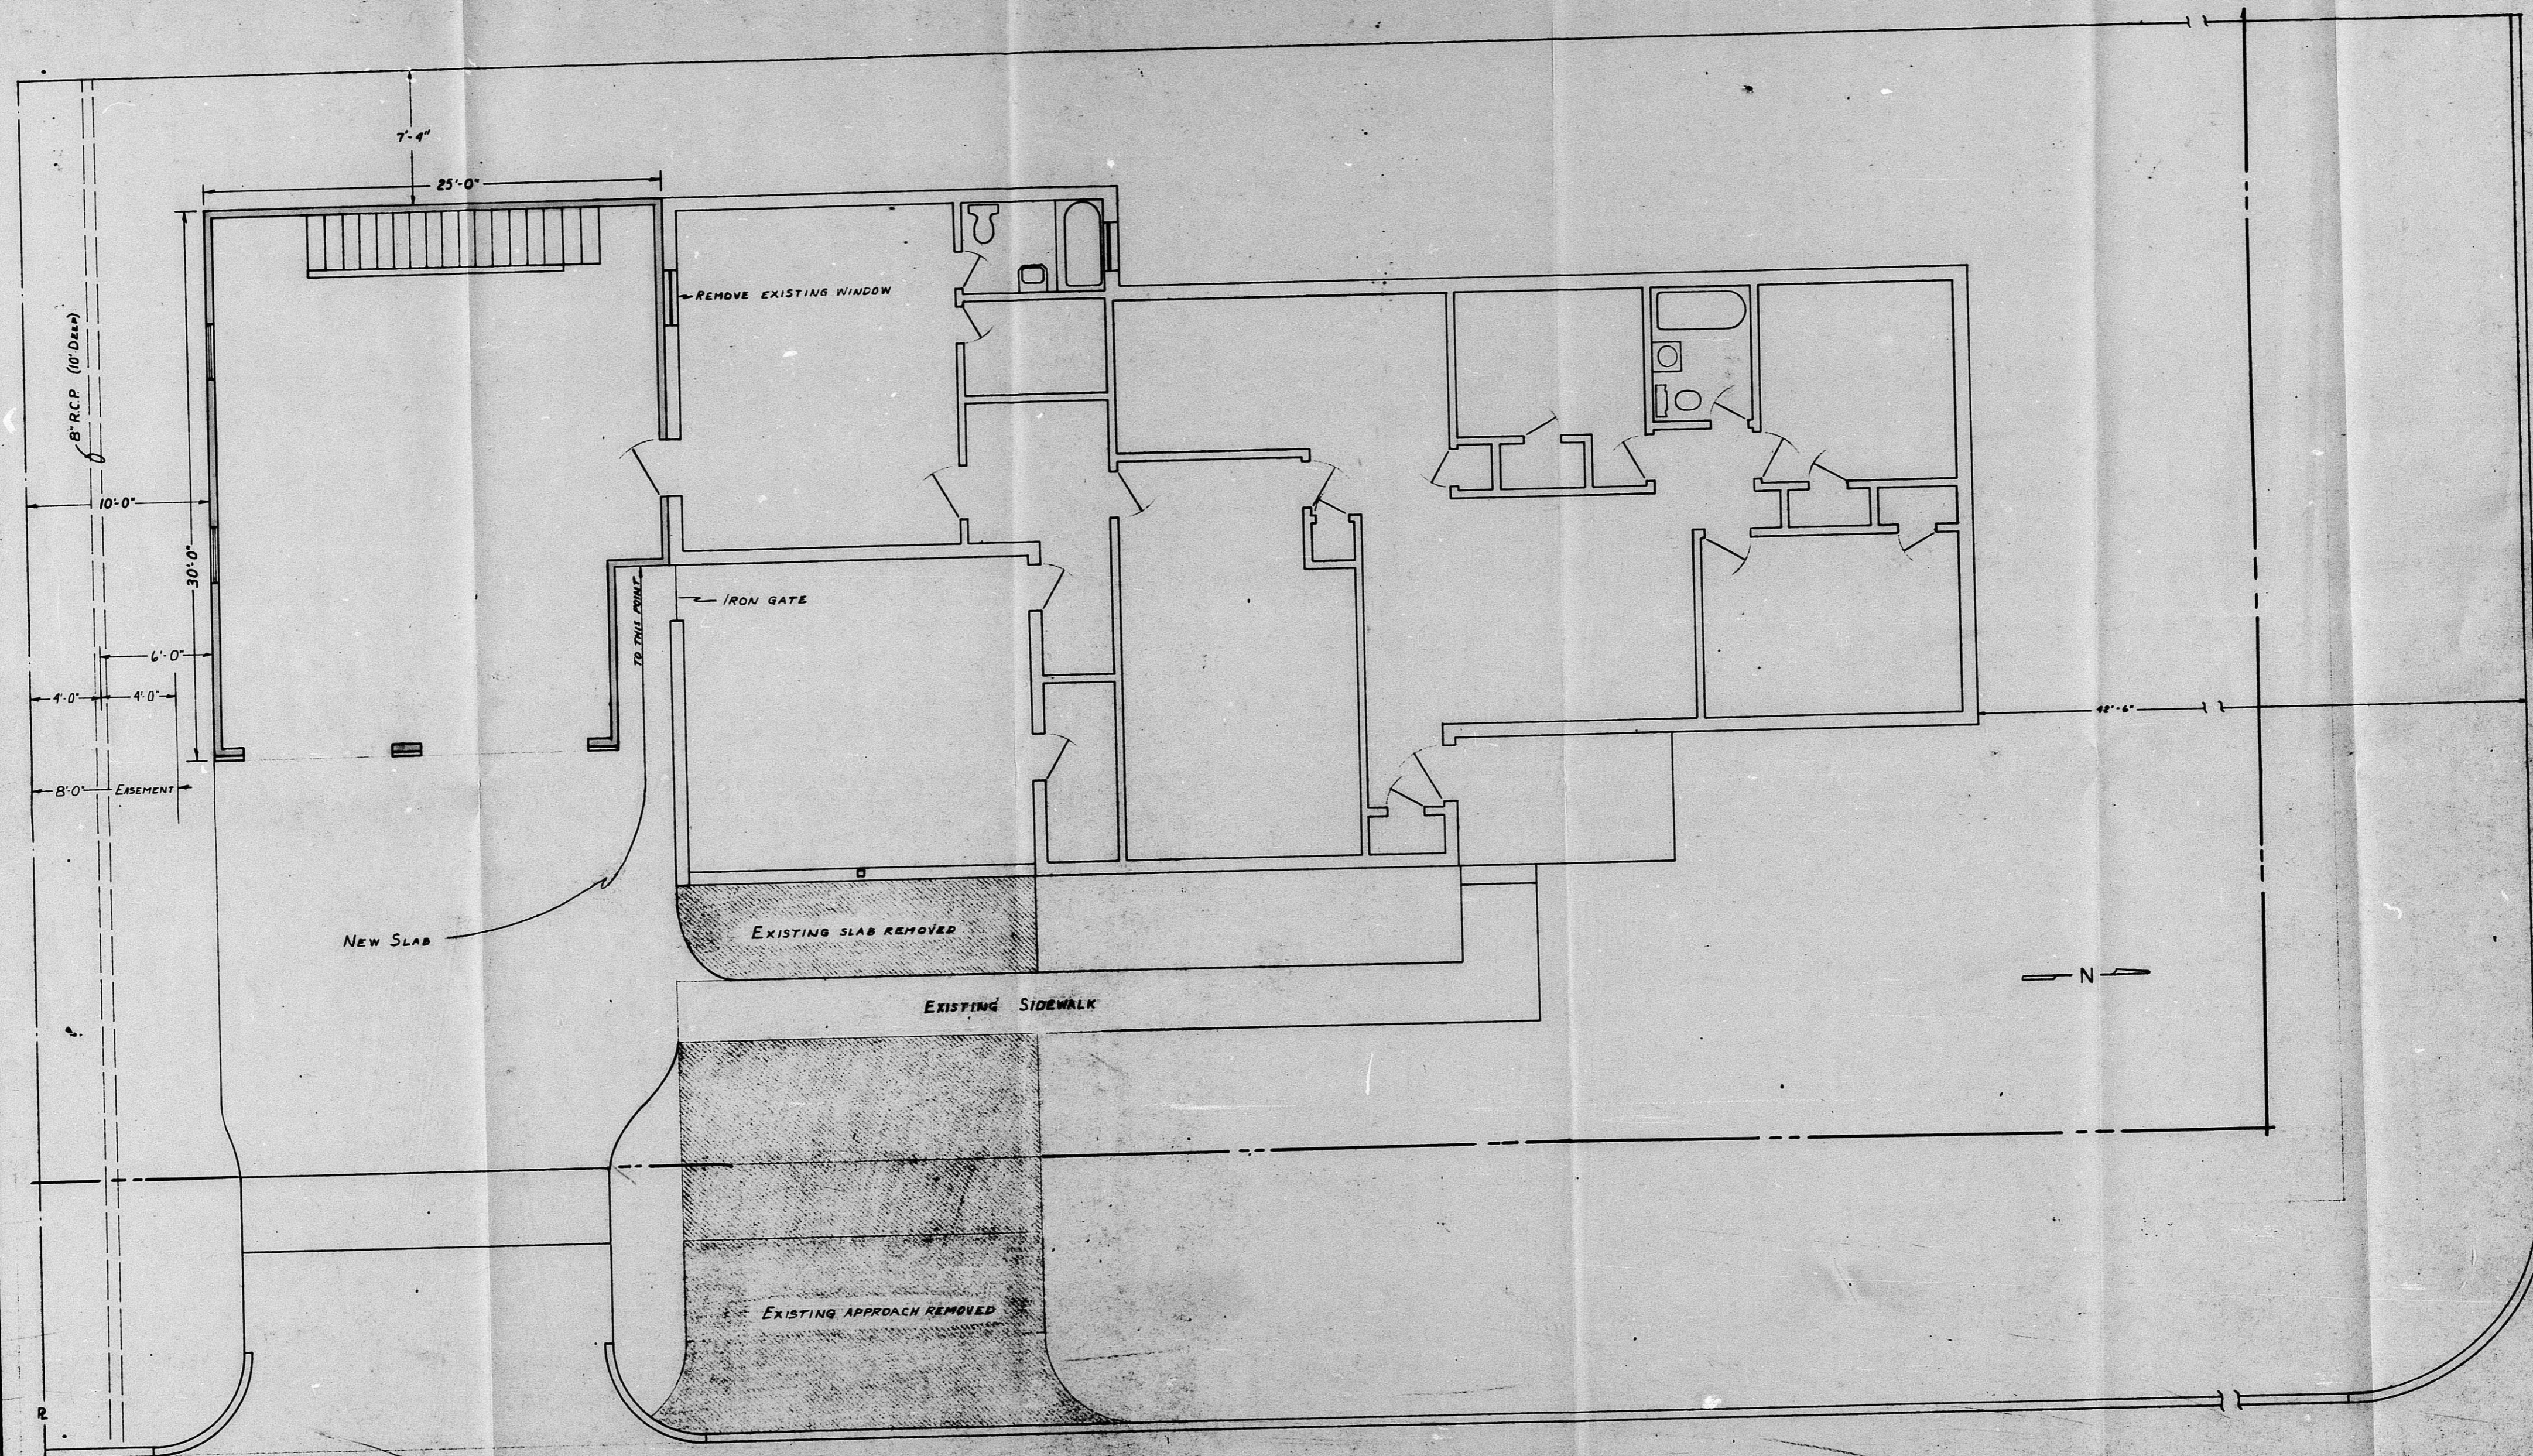

FRONT YARD 25'
REAR YARD 20'
SIDE YARD 5' ACCESSORIE .41

629 LONGFELLOW
EASTRIDGE 11th ADD.
BLOCK-7 LOT-8

RES. MR. & MRS. E. C. FRANCIS	
OWNER	APPROVED BY
DATE	DATE
GARAGE ADDITION	

FILMED FROM THE BEST AVAILABLE COPY