
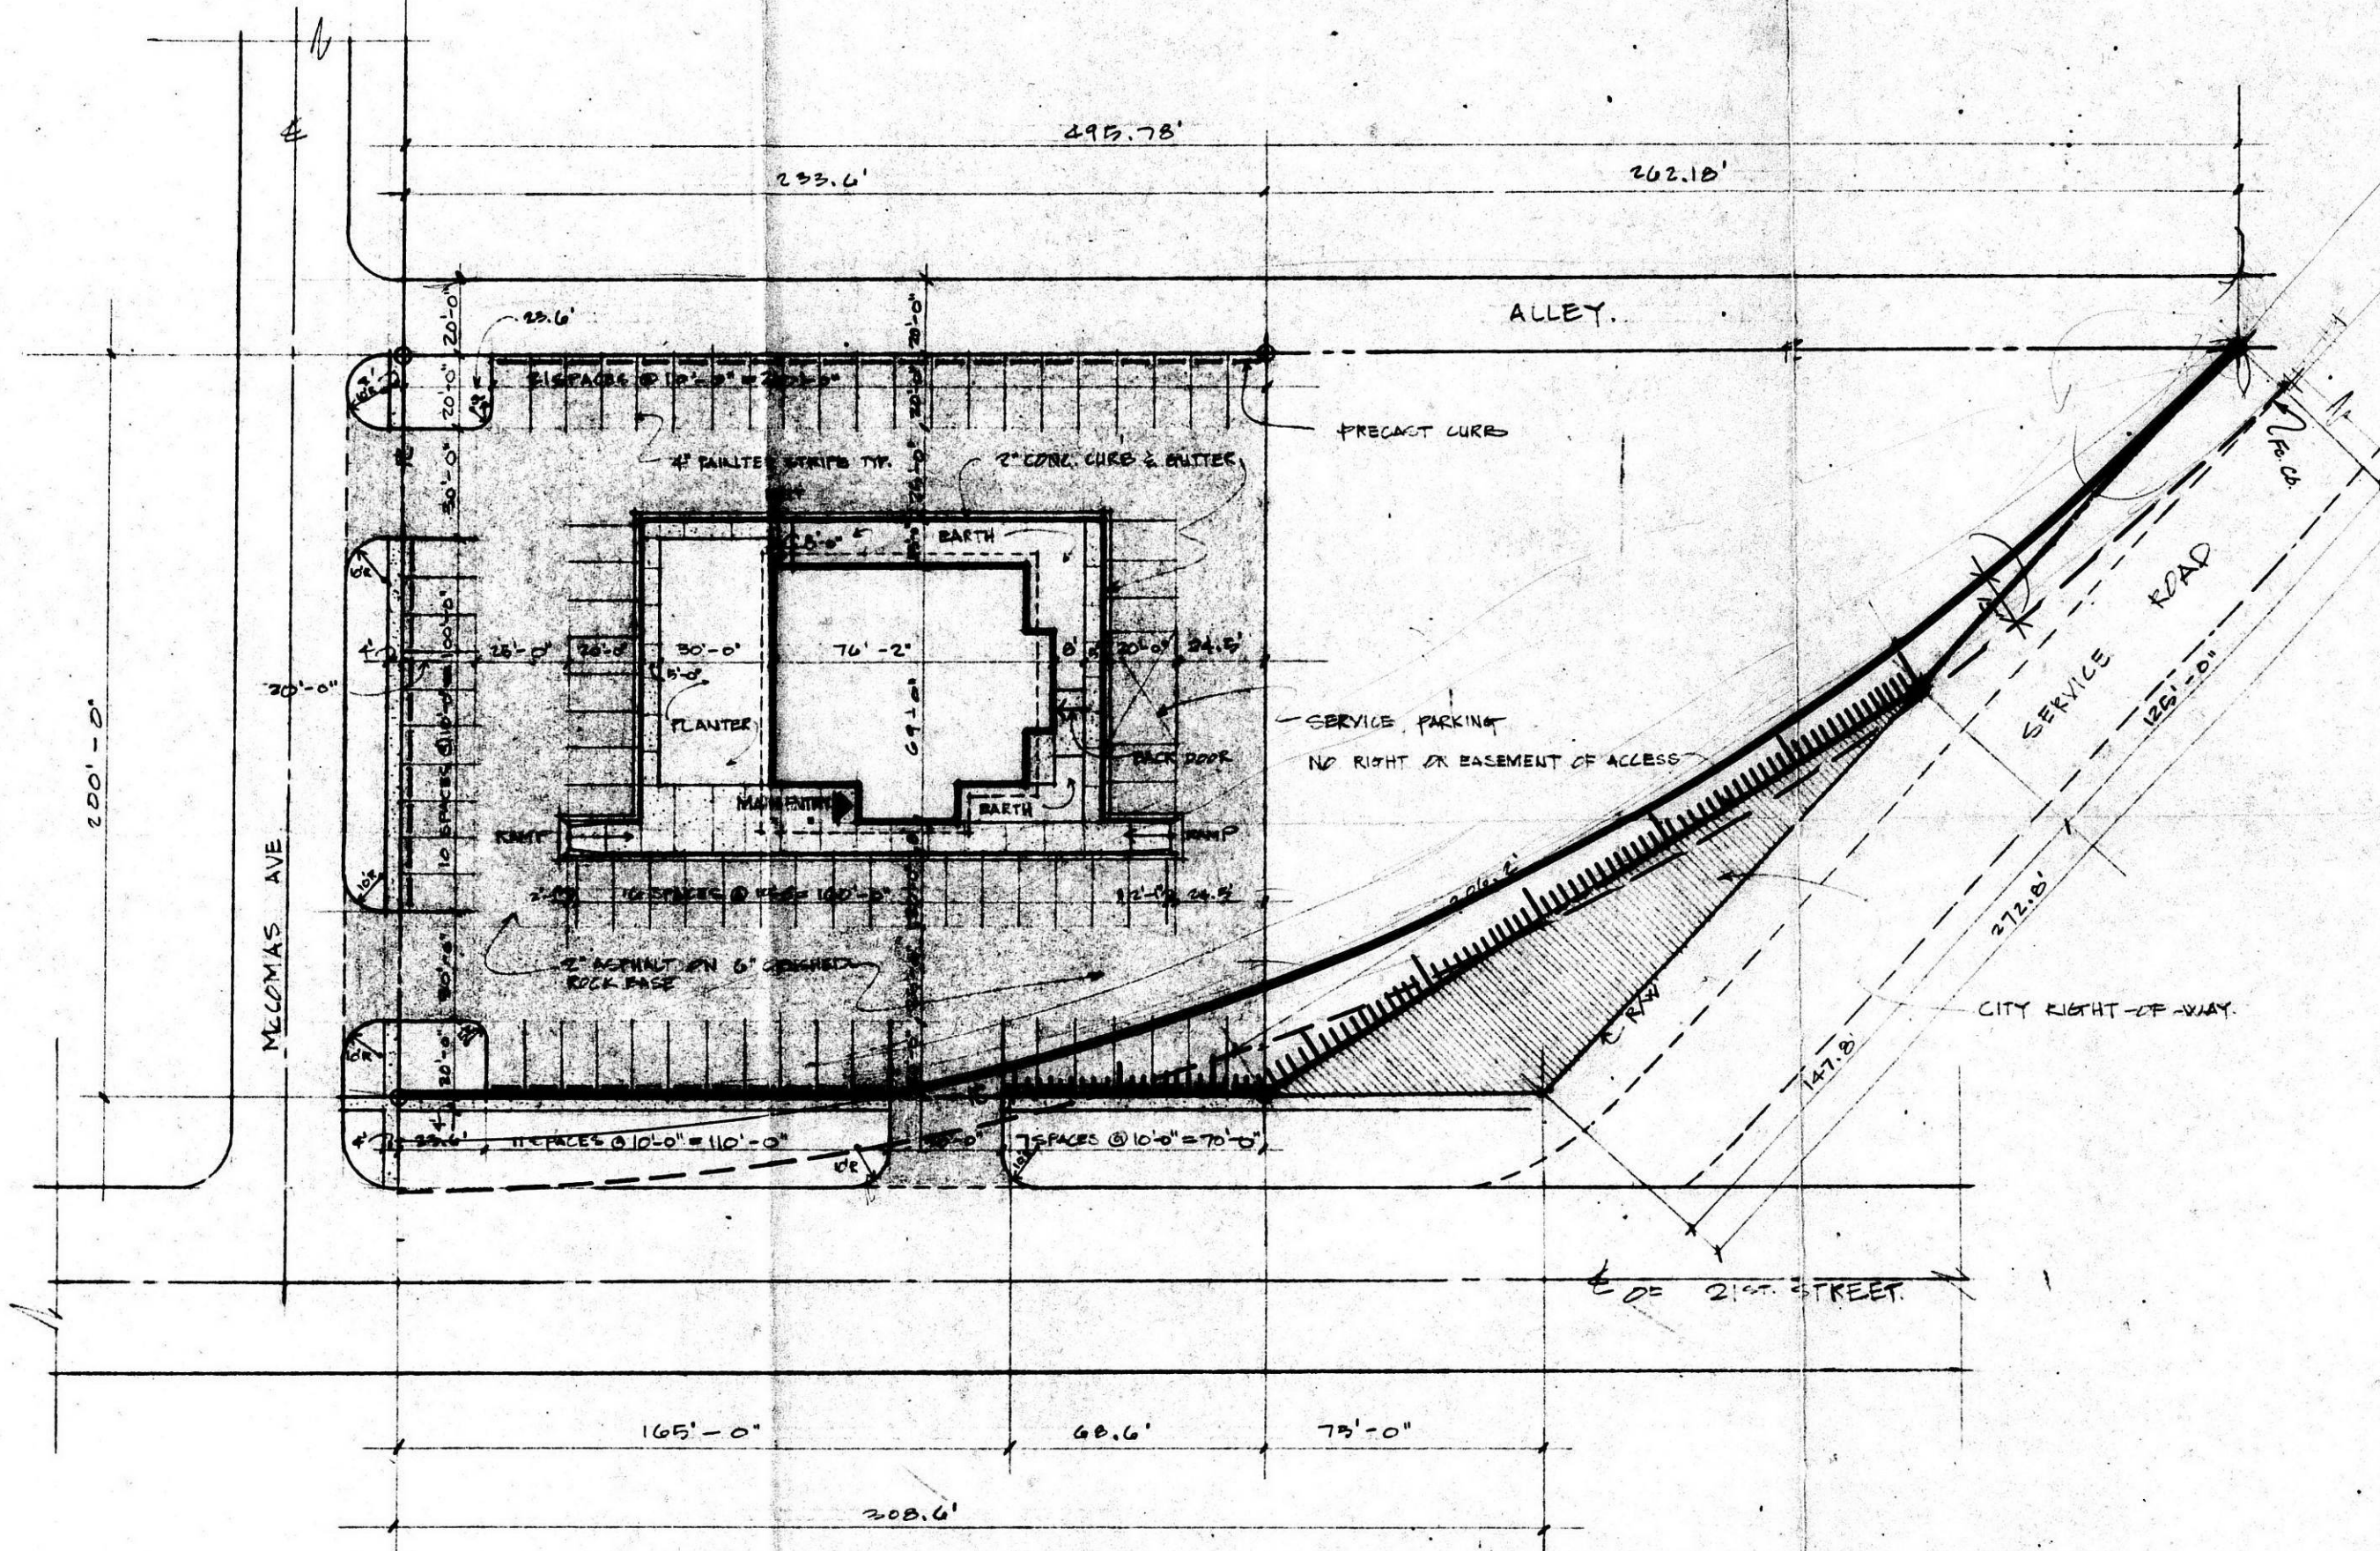



BZA 11-77

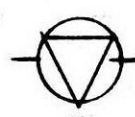

LEGEND:


	NEW STRUCTURE
	CONCRETE SIDEWALK
	ASPHALT PAVING
	CONCRETE
	CITY RIGHT-OF-WAY
	NO RIGHT OF EASEMENT OF ACCESS
	PROPERTY LINE
	NEW SPOT ELEVATION


PLOT PLAN
 SCALE: 1" = 30'-0"

GRAMMY'S WICHITA KANSAS.		
GERALD ERVIN AND ASSOCIATES, ARCHITECTS <small>637 SOUTH WASHINGTON BOX 546 PHONE 238-1101 JUNCTION CITY, KANSAS 66441</small>	DATE _____ SHEET NO. _____	

FILMED FROM THE BEST AVAILABLE COPY

BZA 11-77

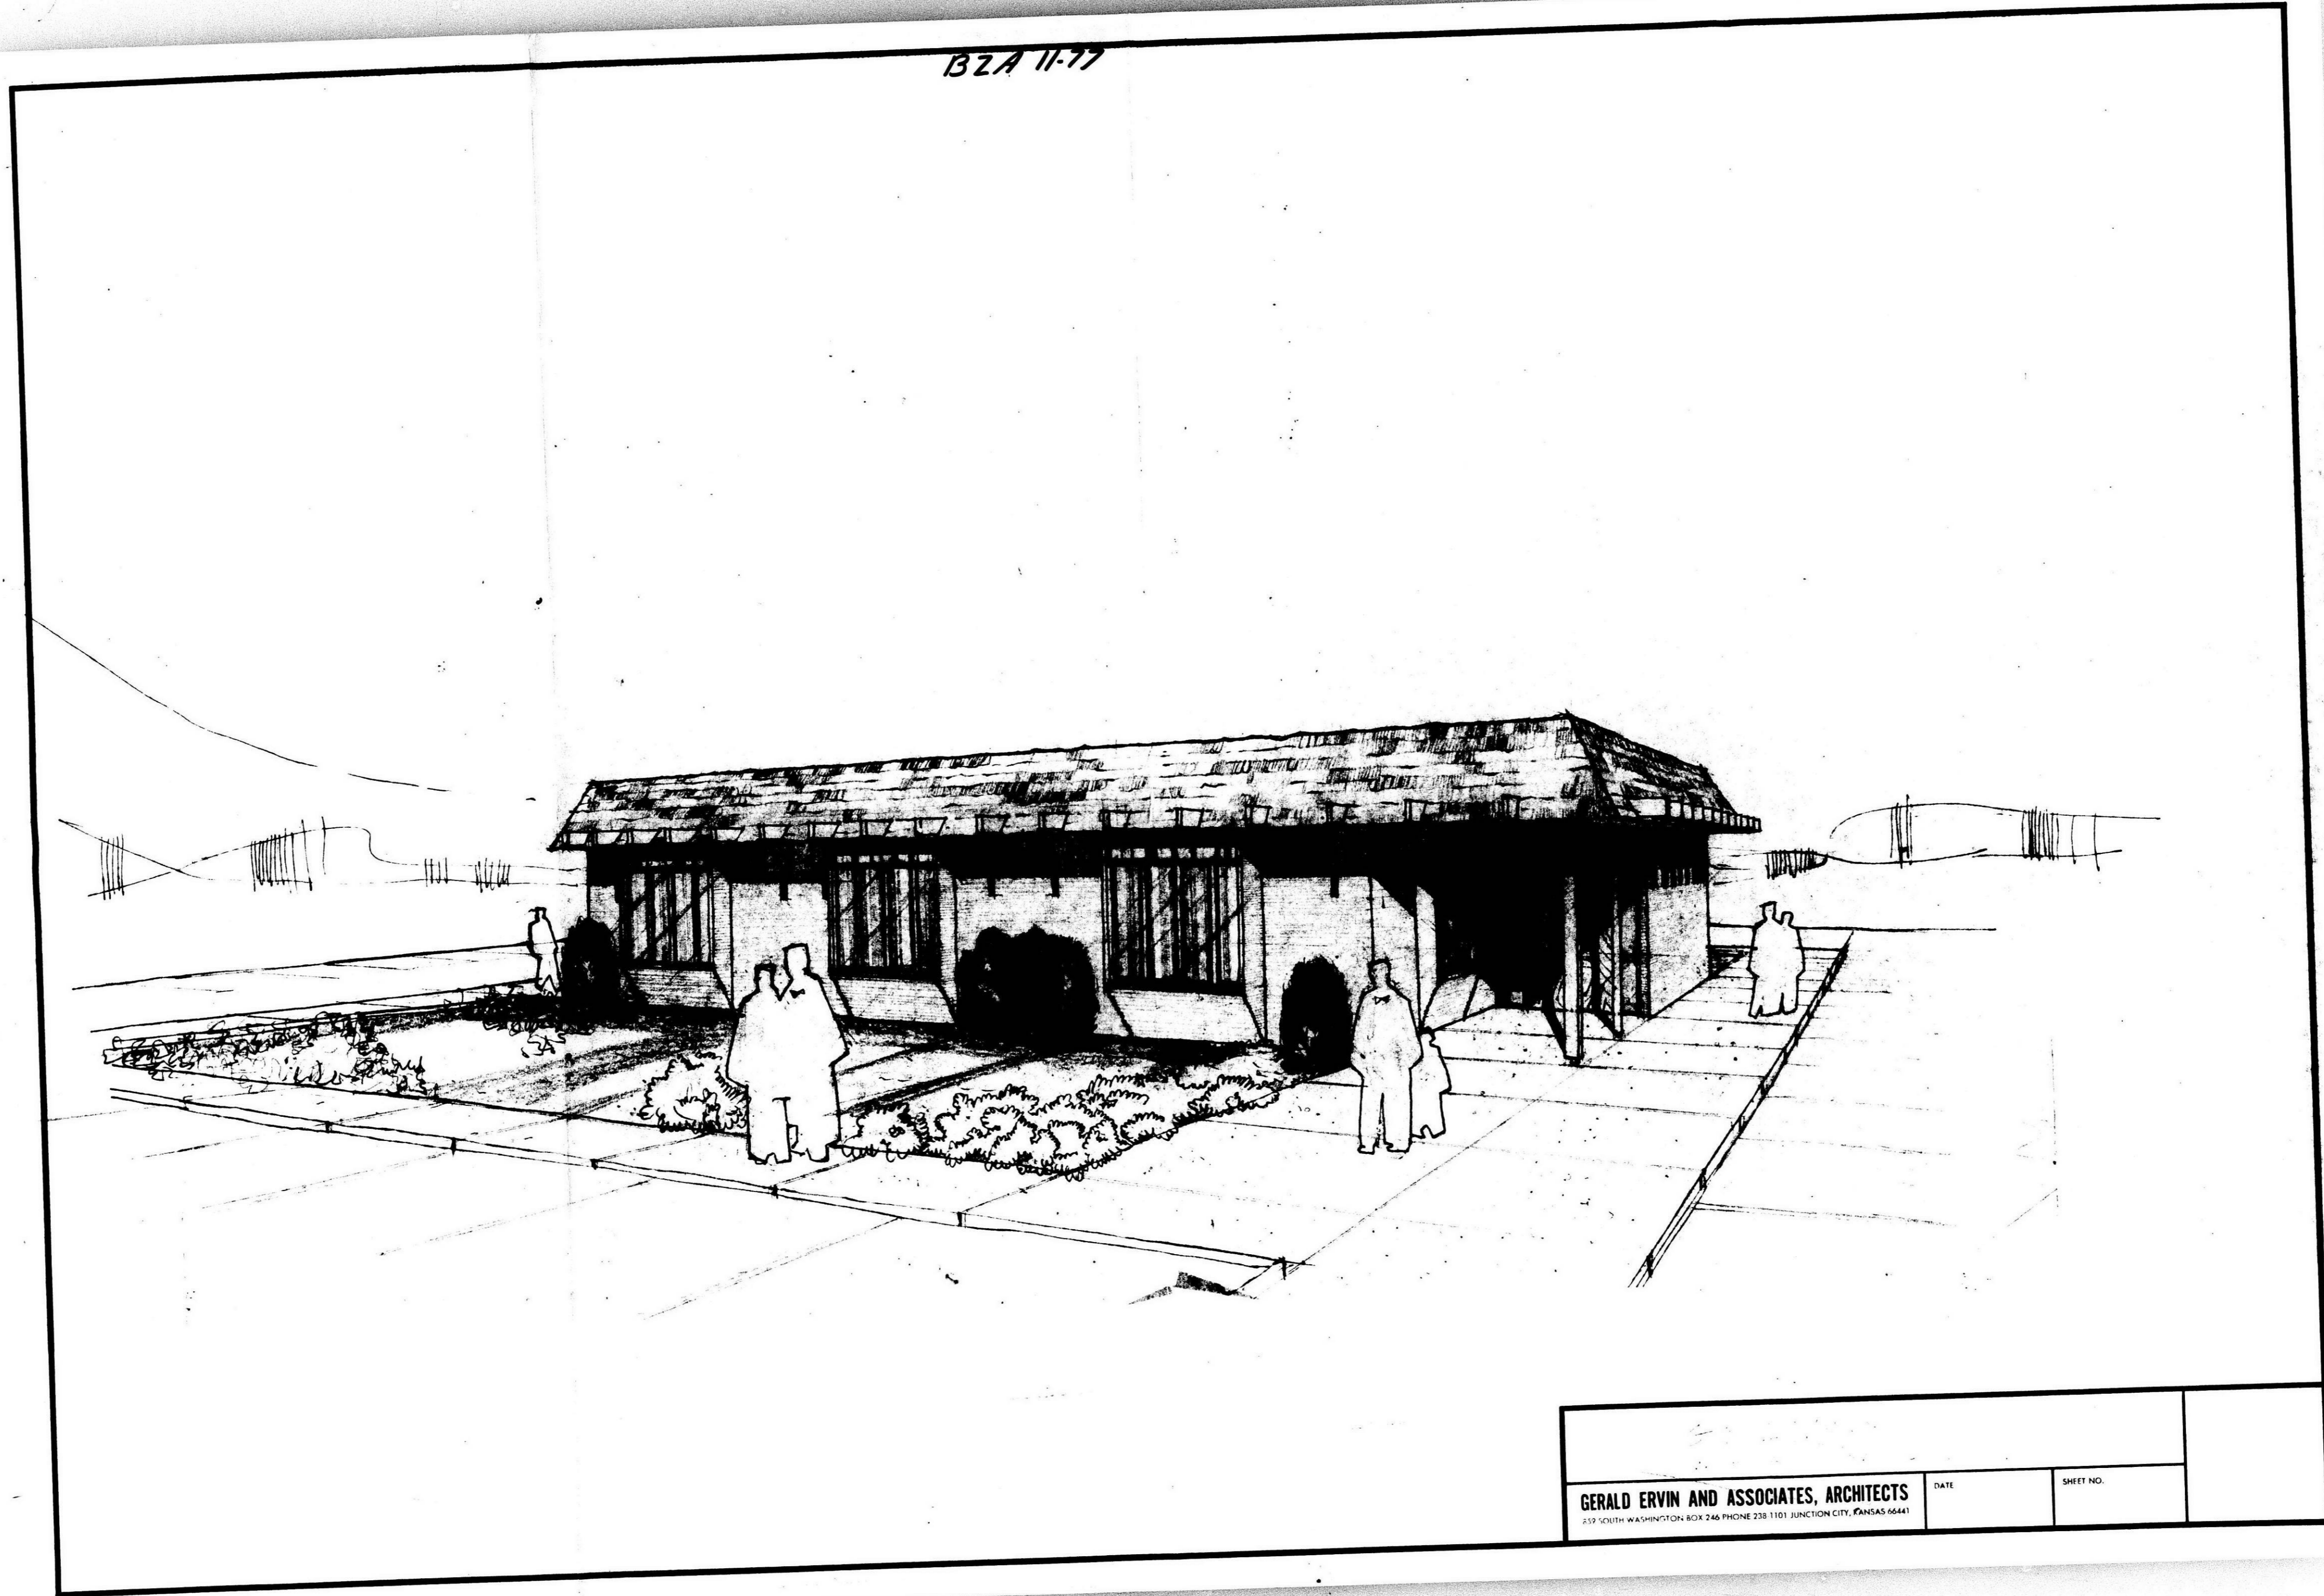

GERALD ERVIN AND ASSOCIATES, ARCHITECTS		DATE	SHEET NO.
217 SOUTH WASHINGTON, BOX 246, PHONE 238-1101, JUNCTION CITY, KANSAS 66441			

FILMED FROM THE BEST AVAILABLE COPY