


BZA 13-81

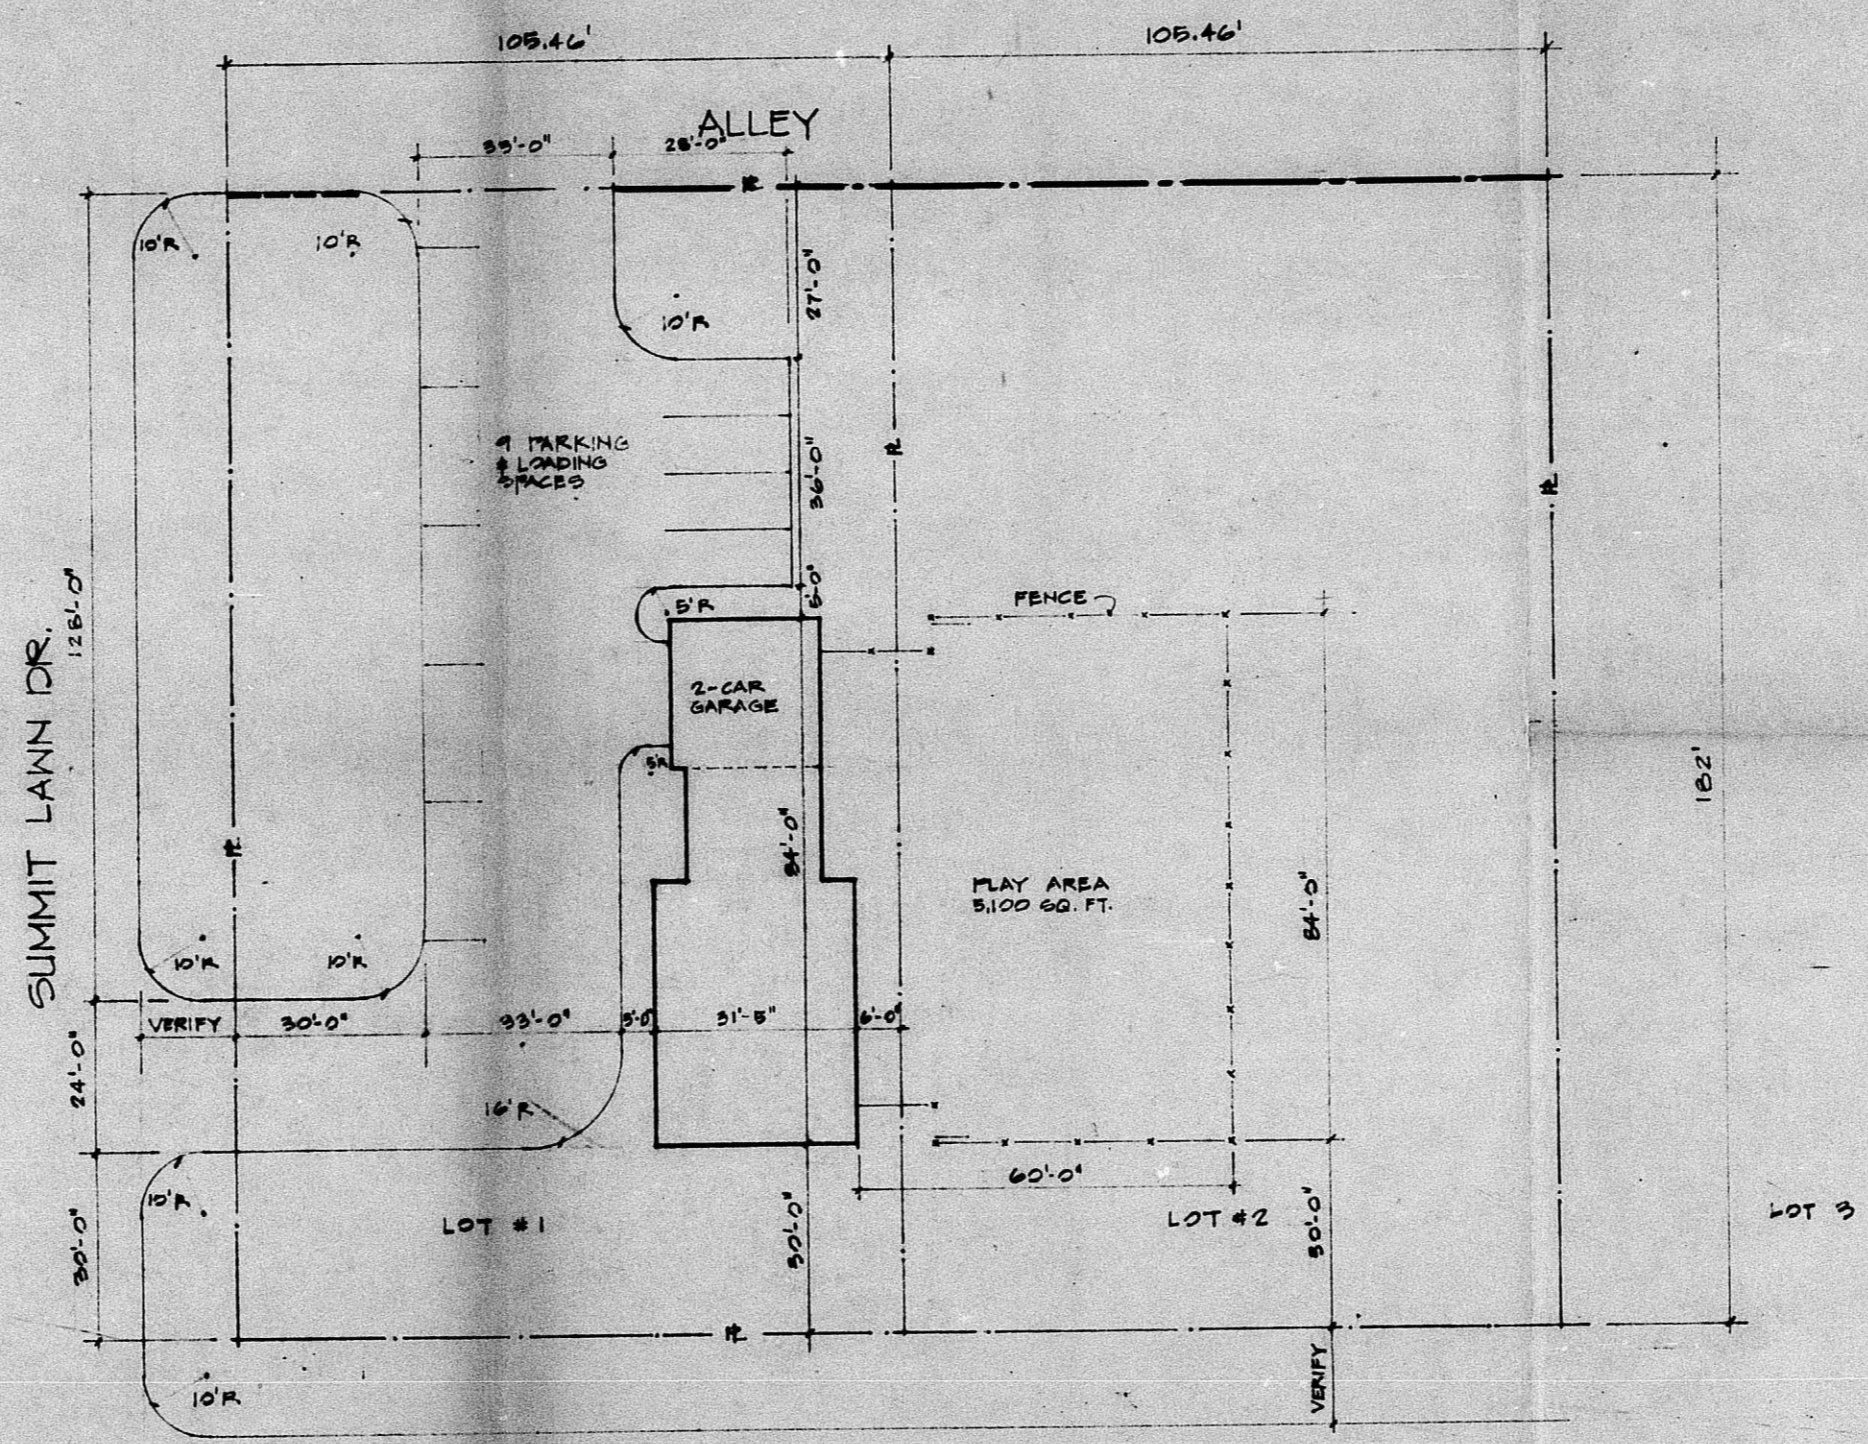

MAPLE ST.


PROPERTY LOCATION: NESTLE VILLAGE, LOTS 142
PRESENT ZONING: AA SINGLE FAMILY

CHILD CARE FACILITY
PLANNED CAPACITY: 48 CHILDREN

1'-20'-0" NORTH
DON TAYLOR: OWNER
BZA 13-81

atd
ARCHITECTS-PLANNERS
1532 BARNHISE
NICHITA, KANSAS 67214
916-268-4787

BZA 13-81

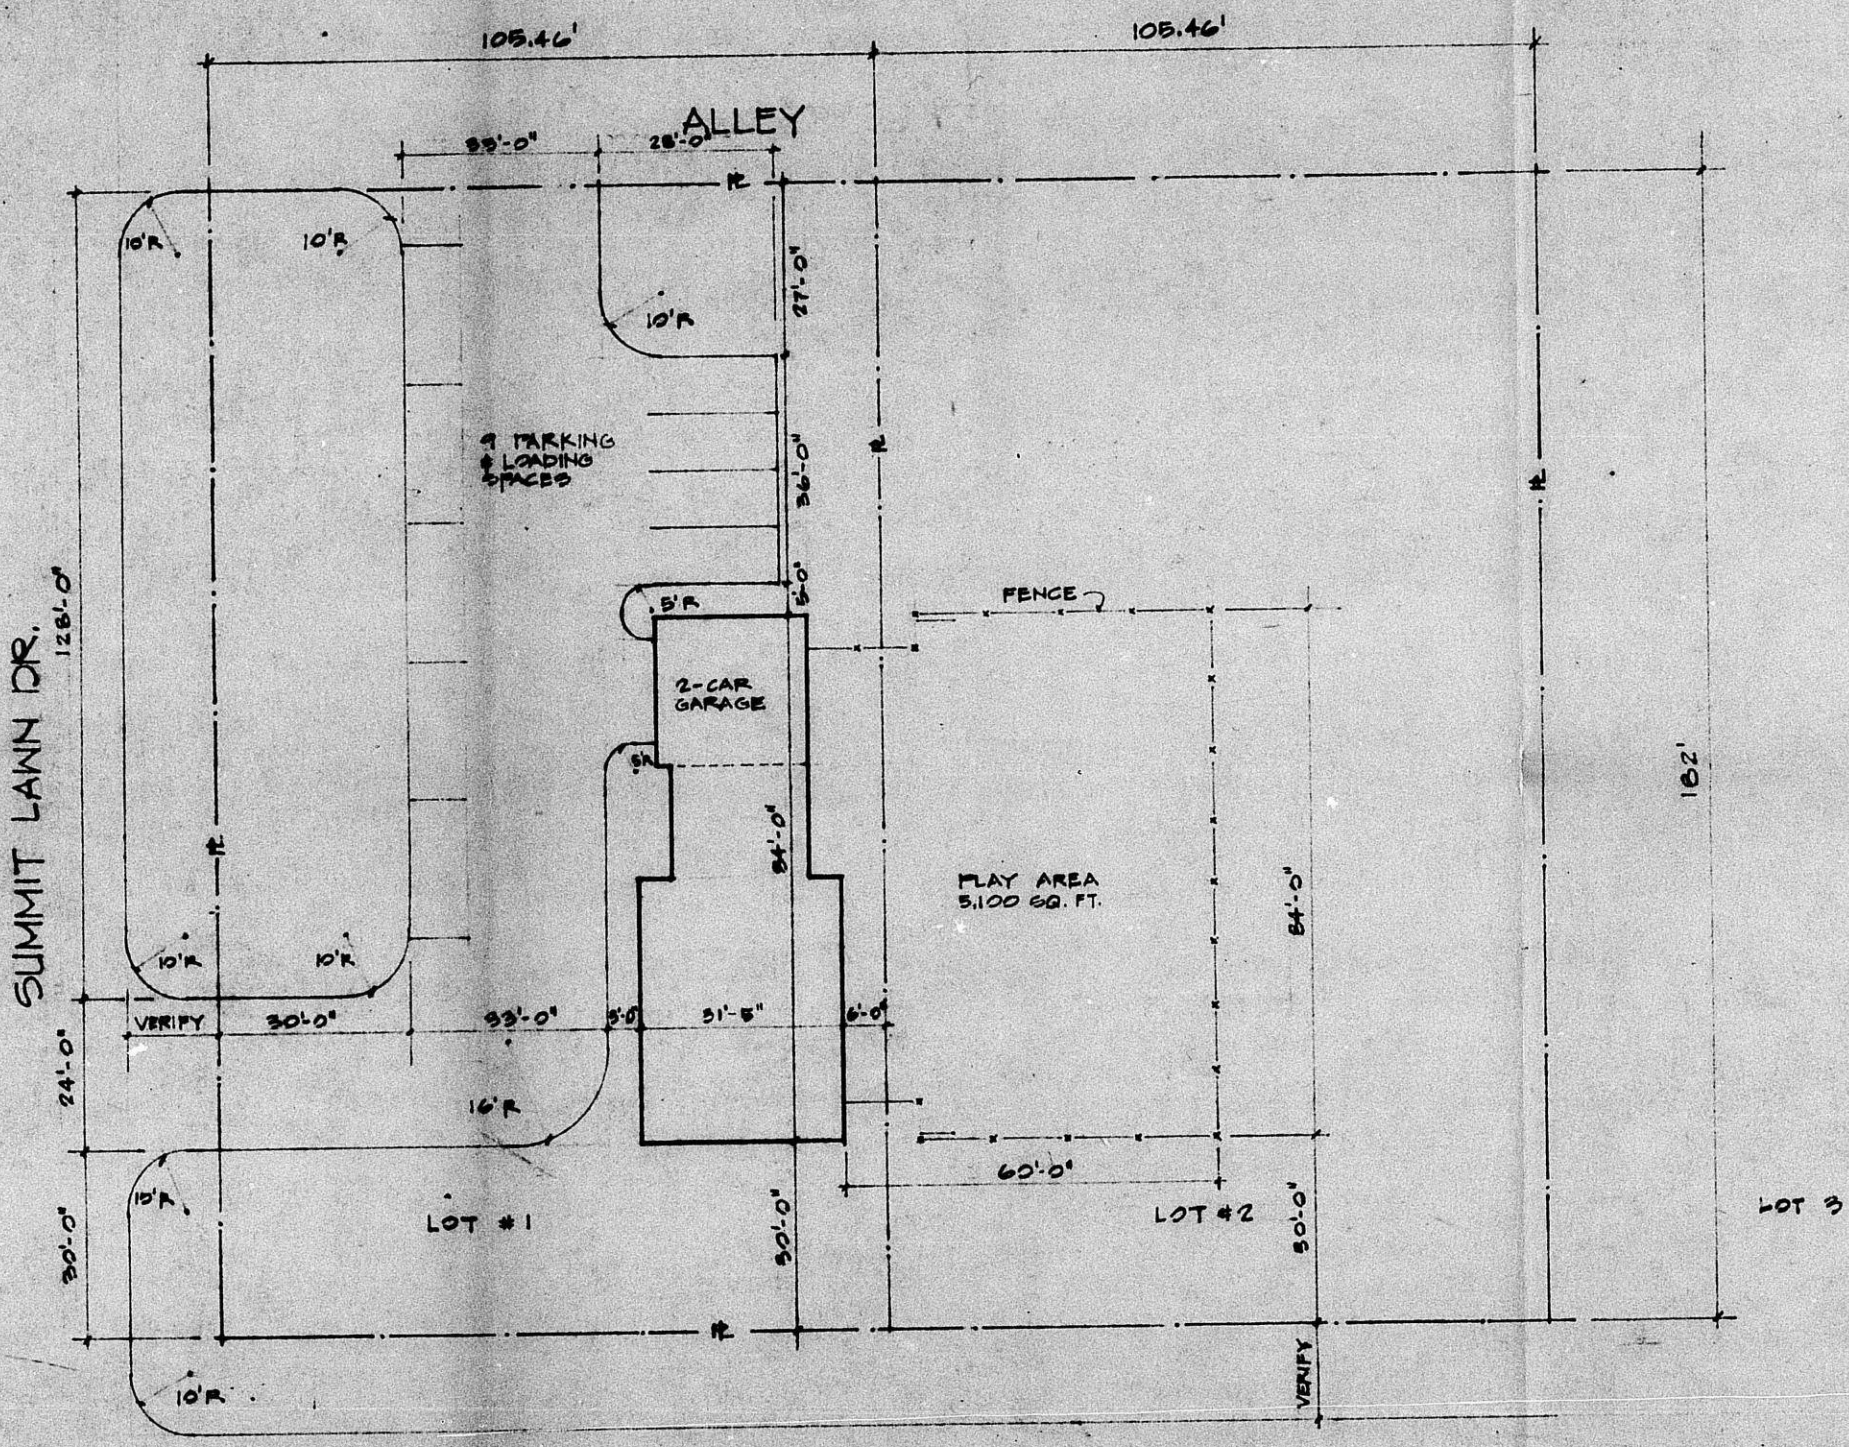

MAPLE ST.

PROPERTY LOCATION: NESTLE VILLAGE, LOTS 1&2
PRESENT ZONING: AA SINGLE FAMILY

CHILD CARE FACILITY
PLANNED CAPACITY: 48 CHILDREN

1" = 20'-0" NORTH

DON TAYLOR: OWNER

BZA 13-81

ARCHITECTS-PLANNERS
1832 BARNHILL
NIGHTA, KANSAS 67214
916-268-4187