


BZA 13-84

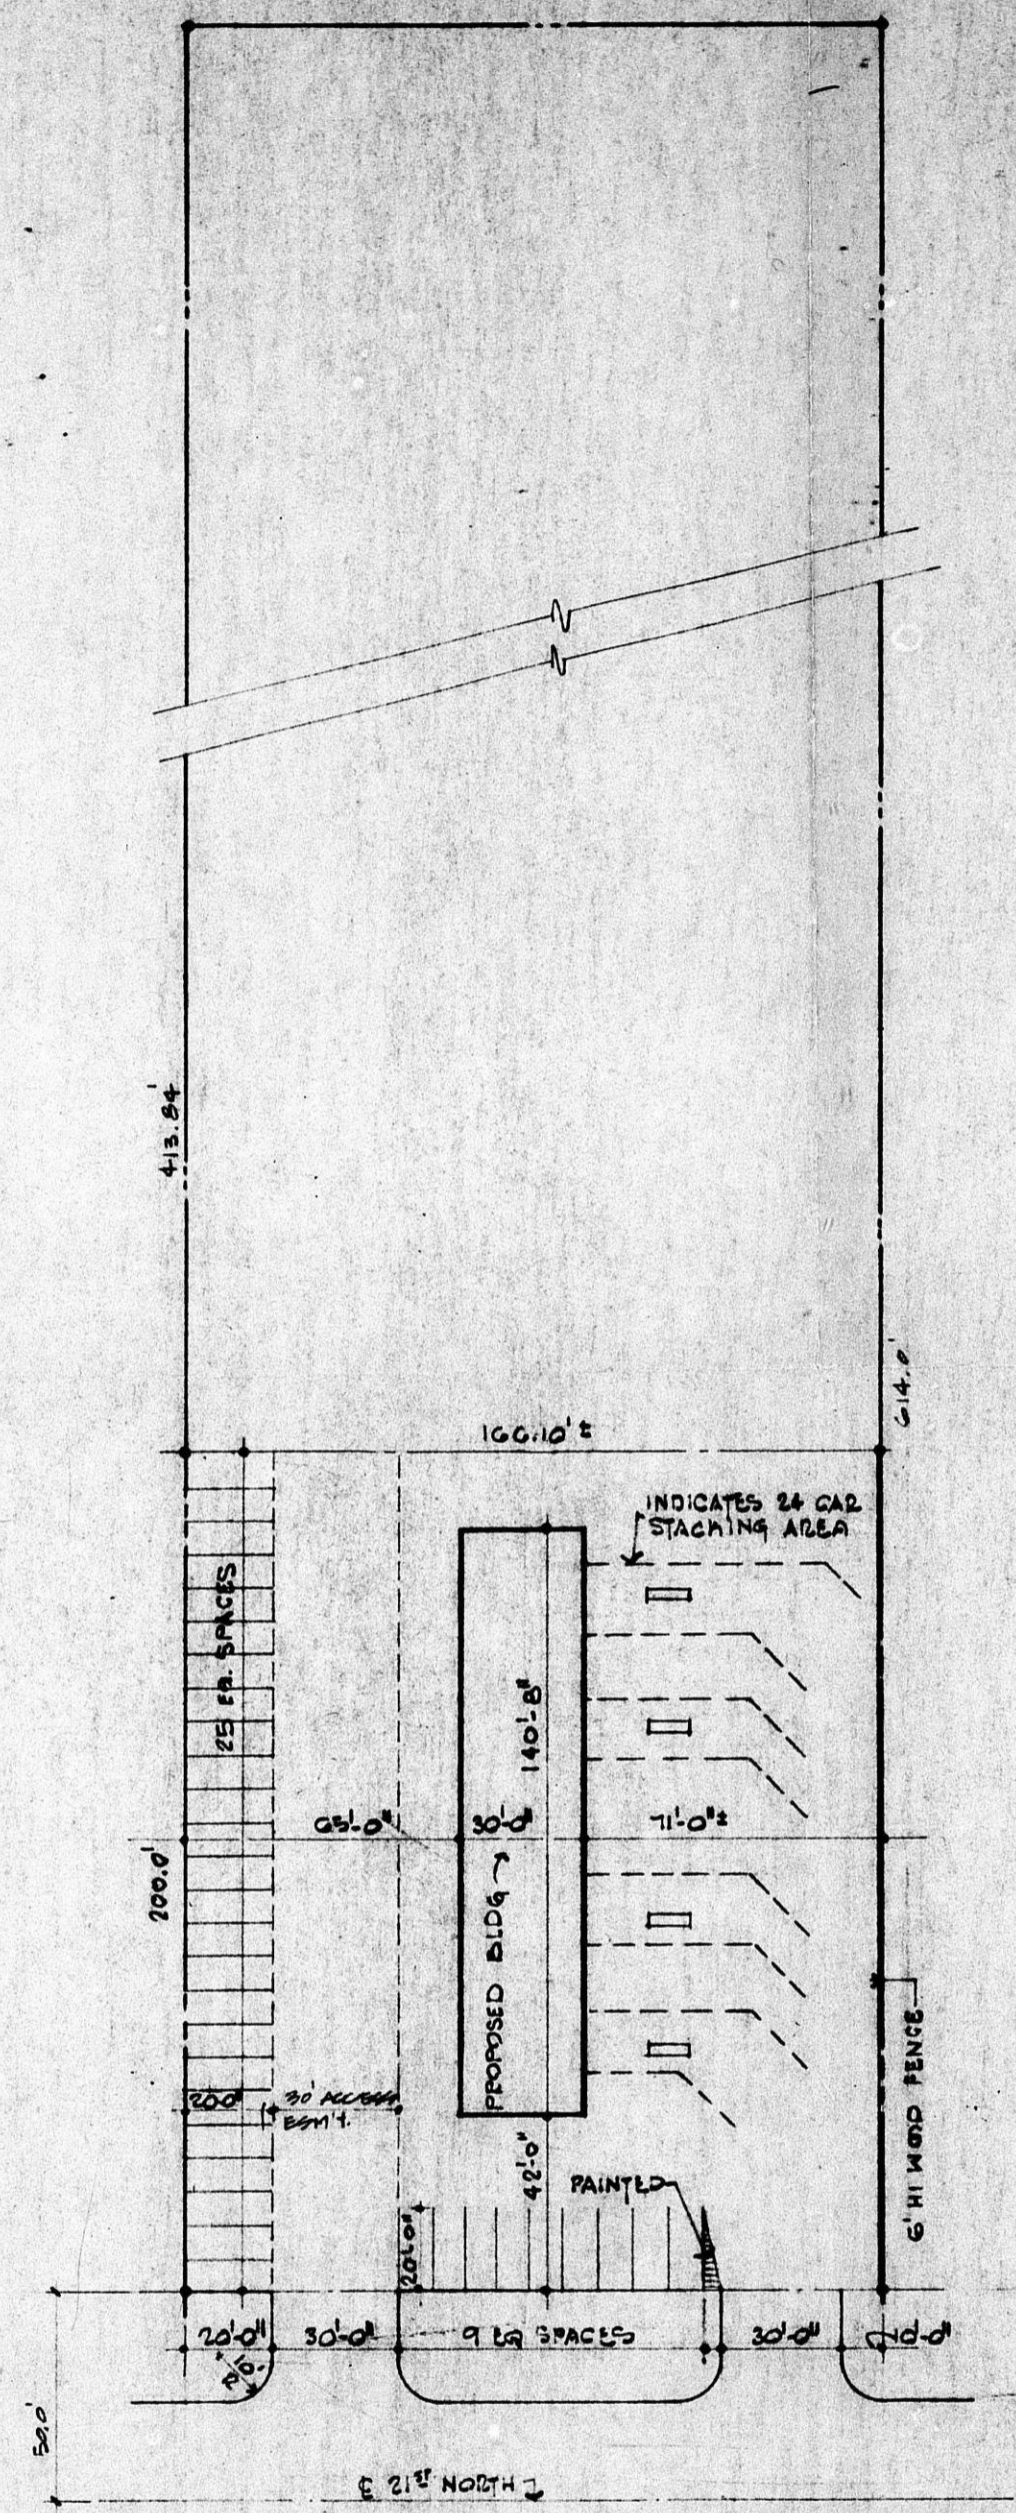

SITE PLAN
1:320'0"

BZA 13-84

FILMED FROM THE BEST AVAILABLE COPY