

# METROPOLITAN BAPTIST CHURCH

douglas ave at mclean blvd  
wichita kansas

GLENN E. BENEDICK ARCHITECT

230 laura wichita, kansas



### SHEET INDEX

NO.	ARCHITECTURAL
1	PLOT PLAN
2	FIRST FLOOR PLAN UNIT A
3	SECOND FLOOR PLAN UNIT A
4	FIRST & SECOND FLOOR PLANS UNIT B
5	FIRST FLOOR PLAN UNIT C, DOOR SCHEDULE
6	ELEVATION UNIT A
7	ELEVATION UNIT B
8	ELEVATIONS UNIT C, EXM. SECTION
9	ELEVATIONS UNIT C, EXM. SECTION
10	WALL SECTIONS UNIT A
11	WALL SECTIONS UNIT B, E.C.
12	WINDOW DTLS. & SCHEDULE
13	STAIR DETAILS
14	DOOR FRAMES, NUM. ENTRANCES
15	FLOOR SECTIONS UNIT A
16	TOILETS, ELEVATOR, INCINERATOR, MISC.
17	MAIN KITCHEN
18	CLASSROOM DTLS. METAL CABINETS
19	METAL CABINETS, BOILER ROOM, ETC., MISC.
20	PARLOR & YOUTH LOUNGE DTLS.
21	WOOD CABINETS, MISC. DTLS.
22	MARKET DTLS. WOOD DTLS.
23	CHANCEL PLAN & DTLS.
24	PULPIT & CHANCEL DTLS.
STRUCTURAL	
25	F.T. & F.O.N. PLAN A
26	F.T. & F.O.N. COL. SCHED. A
27	FIRST FL. FRAMING PLAN A
28	FIRST FL. BEAM SCHED. A
29	FIRST FL. JST. SCHED. & DTLS. A
30	CHANCEL DTLS.
31	STAIR & EXT. WALL DTLS.
32	SECOND FL. FRAMING PLAN A
33	SECOND FL. BEAM SCHED. A
34	BALCONY TRUSS
35	LOW ROOF FRAMING PLAN A
36	ROOF BEAM SCHED. A
37	HIGH ROOF PLAN A
38	ROOF TRUSSES & TOWER DTLS.
39	F.T. & F.O.N. PLAN B
40	F.T. & F.O.N. SCHED. B
41	SECOND FL. & ROOF FRAMING PLAN B
42	BEAM & JST. SCHED. B
43	F.T. & F.O.N. PLAN C
44	FIRST FL. FRAMING PLAN C
45	LOW ROOF FRAMING PLAN C
46	ROOF BEAM SCHED. C
MECHANICAL	
47	H.T. & A.C. PLAN A
48	H.T. & A.C. FIRST FL. PLAN A
49	H.T. & A.C. SECOND FL. PLAN A
50	BOILER ROOM PLAN
51	H.T. & A.C. PLAN B
52	H.T. & A.C. FIRST & SECOND FL. PLANS B
53	H.T. & A.C. PLAN C
54	H.T. & A.C. FIRST FL. PLAN C
55	H.T. & A.C. PLAN D
56	H.T. & A.C. FIRST FL. PLAN D
57	H.T. & A.C. SECOND FL. PLAN D
58	H.T. & A.C. FIRST & SECOND FL. PLANS D
59	H.T. & A.C. PLAN E
60	H.T. & A.C. FIRST FL. PLAN E
ELECTRICAL	
61	PANEL SCHEDULES, DIST. DIAGRAM, LEGEND
62	FIRST FL. PLAN A, SHOW WELTING DTLS.
63	SECOND FL. PLAN A, CONTROL RM. DTLS.
64	FIRST & SECOND FL. PLAN B
65	BOILER ROOM, KITCHEN PLAN
66	BOILER ROOM, ELECTRICAL ROOM, EQUIP. SCHEDULE
67	DIAGRAMS, WIRING, SIGNALS, E.T.C., SIGNALS
68	DIAGRAMS, SOUND, INTERCOM
69	CHANCEL, TOWER, SCRAM. SPACE
70	MISCELLANEOUS

### MATERIAL KEY


MATERIAL	SYMBOL
BRICK	[Symbol]
CONCRETE	[Symbol]
STONE	[Symbol]
STEEL STUD PARTN.	[Symbol]
MASONRY B.L.T.	[Symbol]
TILE	[Symbol]
GLAZIER	[Symbol]
STEEL LASS SCALE	[Symbol]
WOOD COLUMN	[Symbol]
WOOD FINISH	[Symbol]
INSULATION-KIND	[Symbol]
INSULATION-EXPOSED	[Symbol]
GLASS	[Symbol]
ALUMINUM	[Symbol]

### NOTES

1. FINISH GRADE  
2. EXIST. GRADE  
3. FINISH GRADE  
SEE SPEC. FOR EXISTING UTILITIES TO REMAIN OR BE REMOVED.  
VERIFY SOME DTLS. OF WALL, STEIN CALLS WITH CAILROAD TO PROVIDE CLEARANCE FOR WHEELS.

### SOIL LEGEND

[Symbol]	SILTY SAND	[Symbol]	FINE SAND
[Symbol]	SILT	[Symbol]	COARSE SAND
[Symbol]	SILTY SANDY CLAY	[Symbol]	GRAVEL
[Symbol]	CLAY	[Symbol]	SHALE
[Symbol]	SANDY CLAY	[Symbol]	FILL (DEBRIS)
[Symbol]	SILTY CLAYEY SAND	[Symbol]	W.T. WATER TABLE

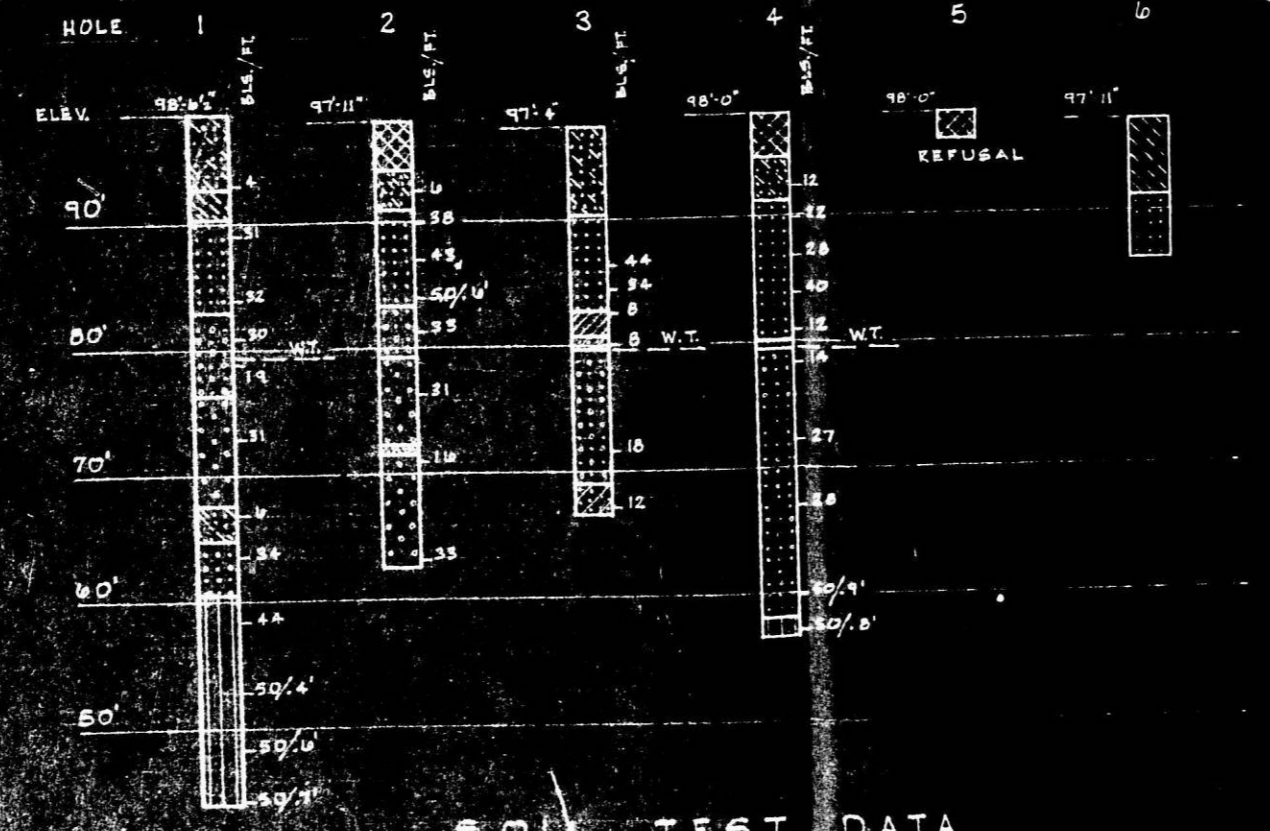

PLOT PLAN  
SCALE: 1" = 32'

