


BZA 19-72

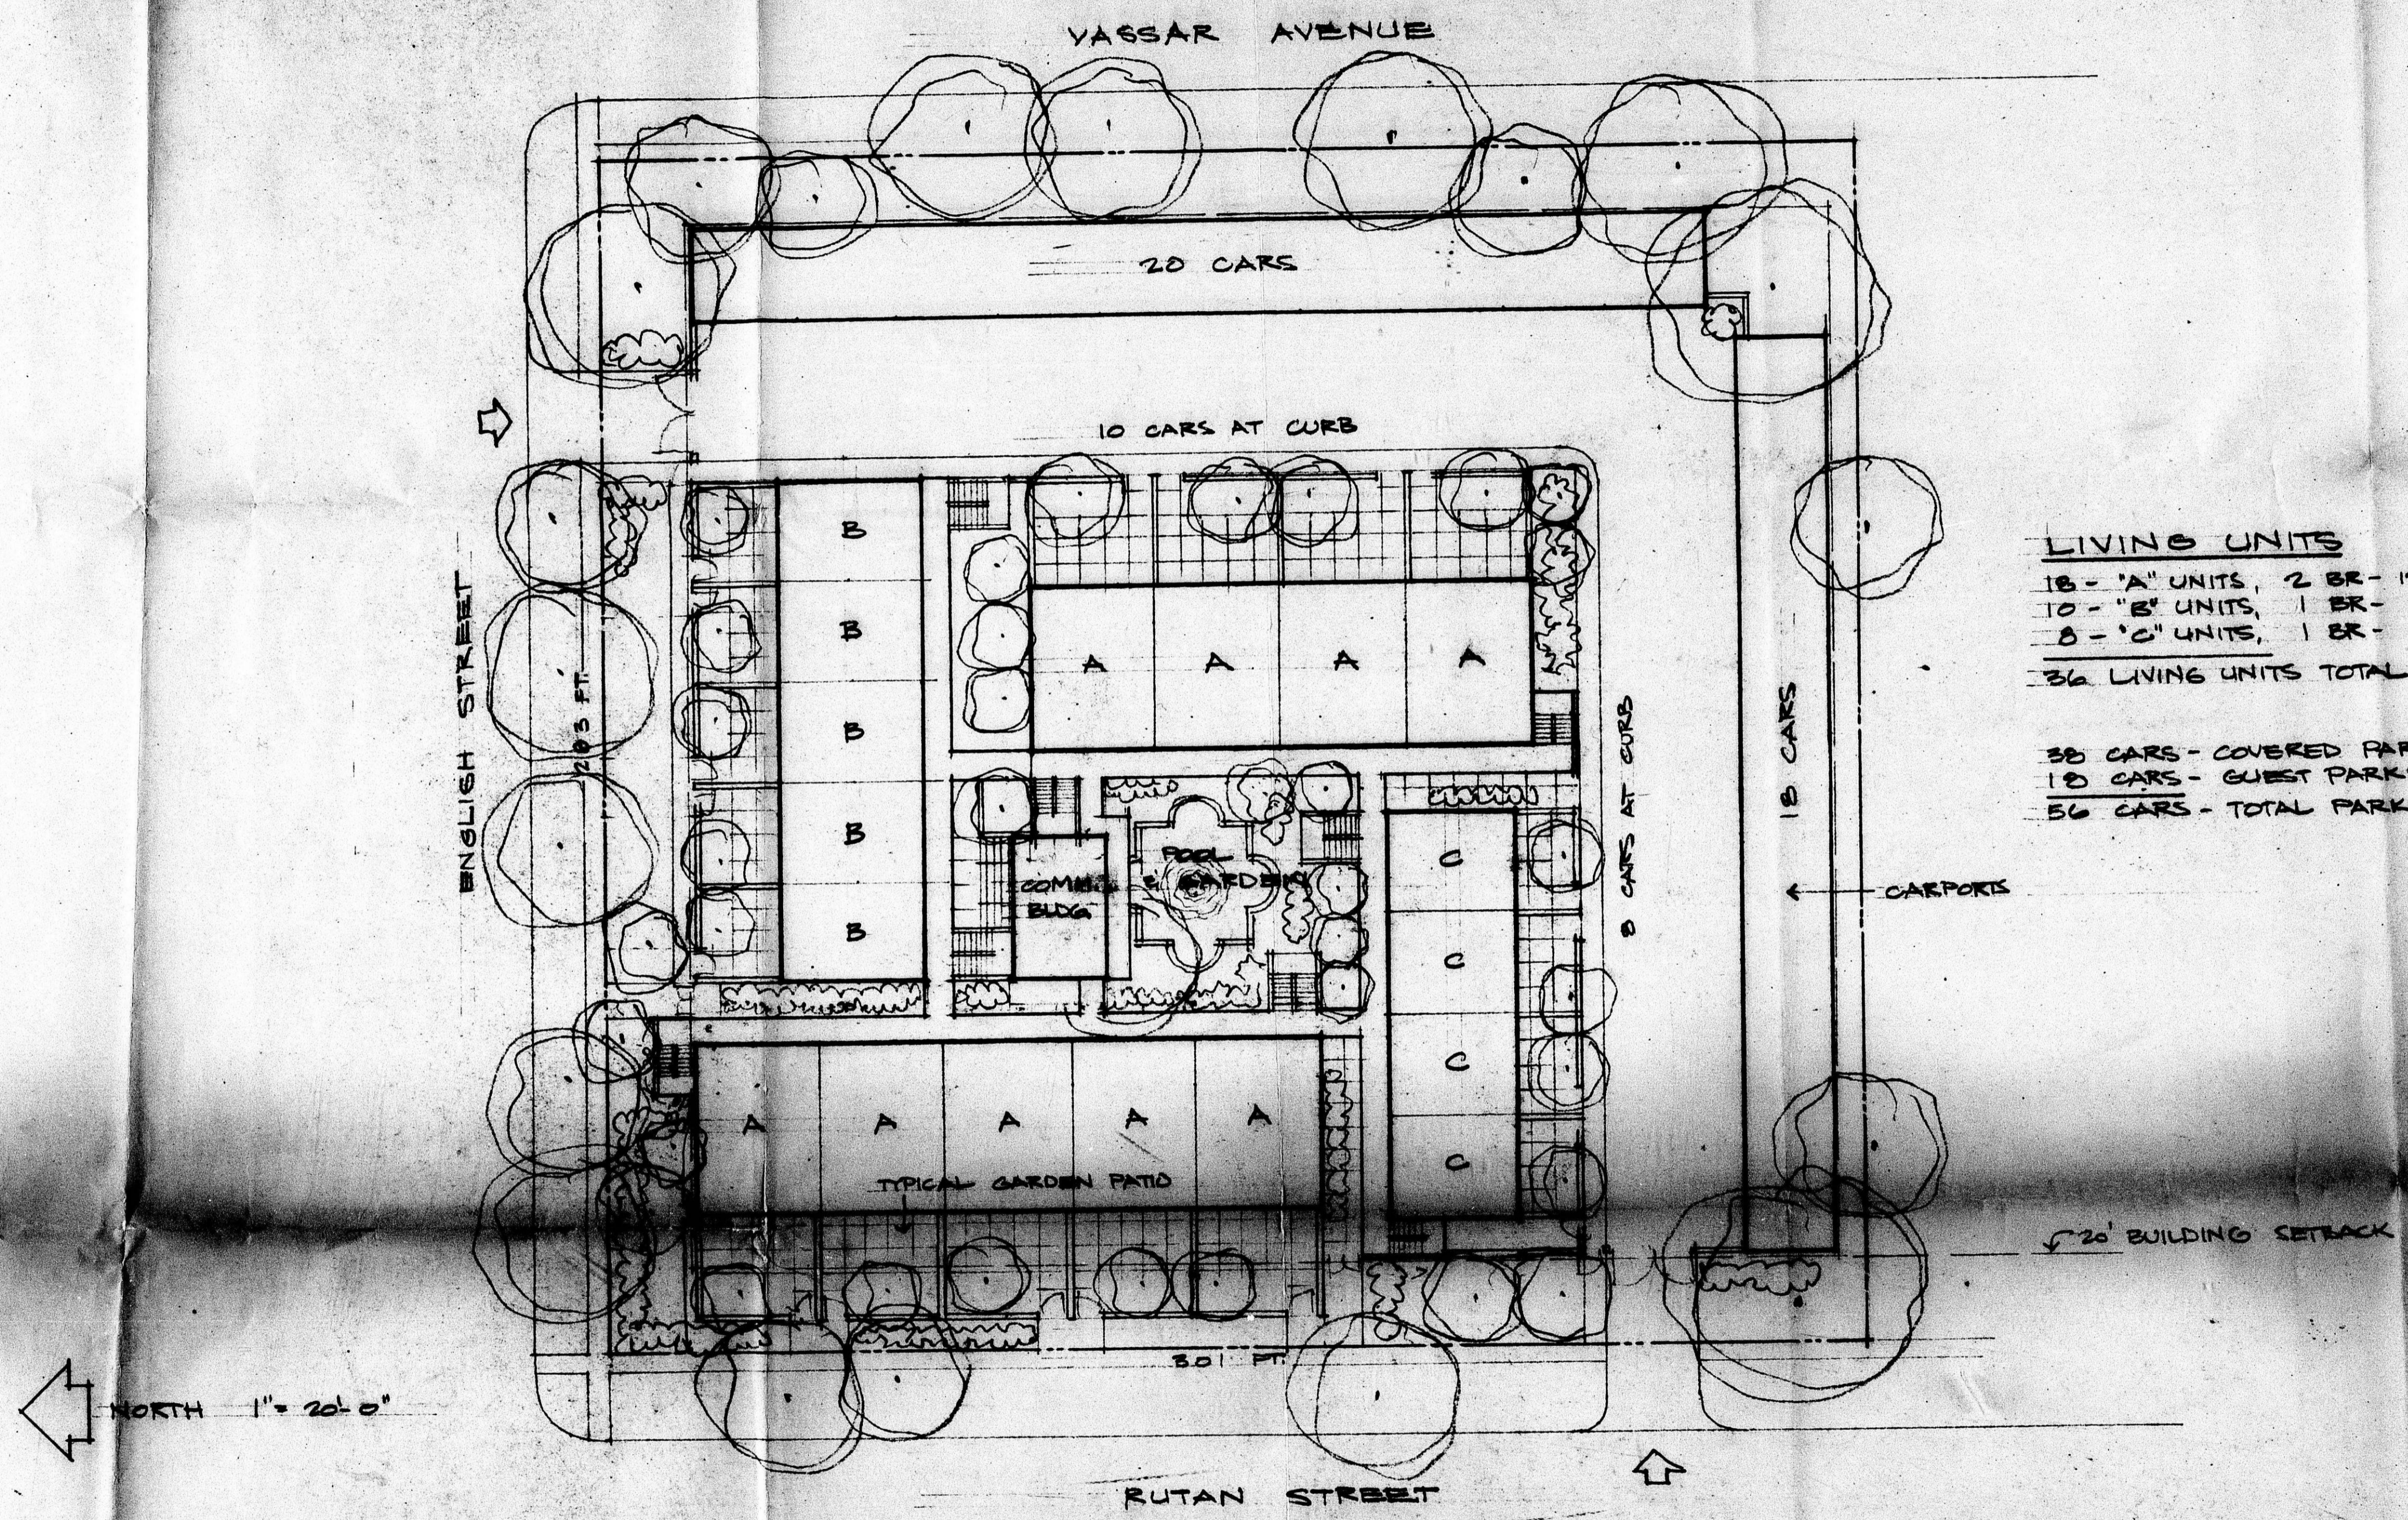


**LIVING UNITS**  
 18 - "A" UNITS, 2 BR - 1200 SQ. FT.  
 10 - "B" UNITS, 1 BR - 840 SQ. FT.  
 8 - "C" UNITS, 1 BR - 700 SQ. FT.  
 36 LIVING UNITS TOTAL


A PLANNED RESIDENTIAL IN WICHITA, KANSAS BY BOTTENBERG COMPANIES  
 BZA 19-72

DAVID HANES ARCHITECT  
 3208 EAST 40th Street, Wichita, Kansas 67208 phone 36 084 0880

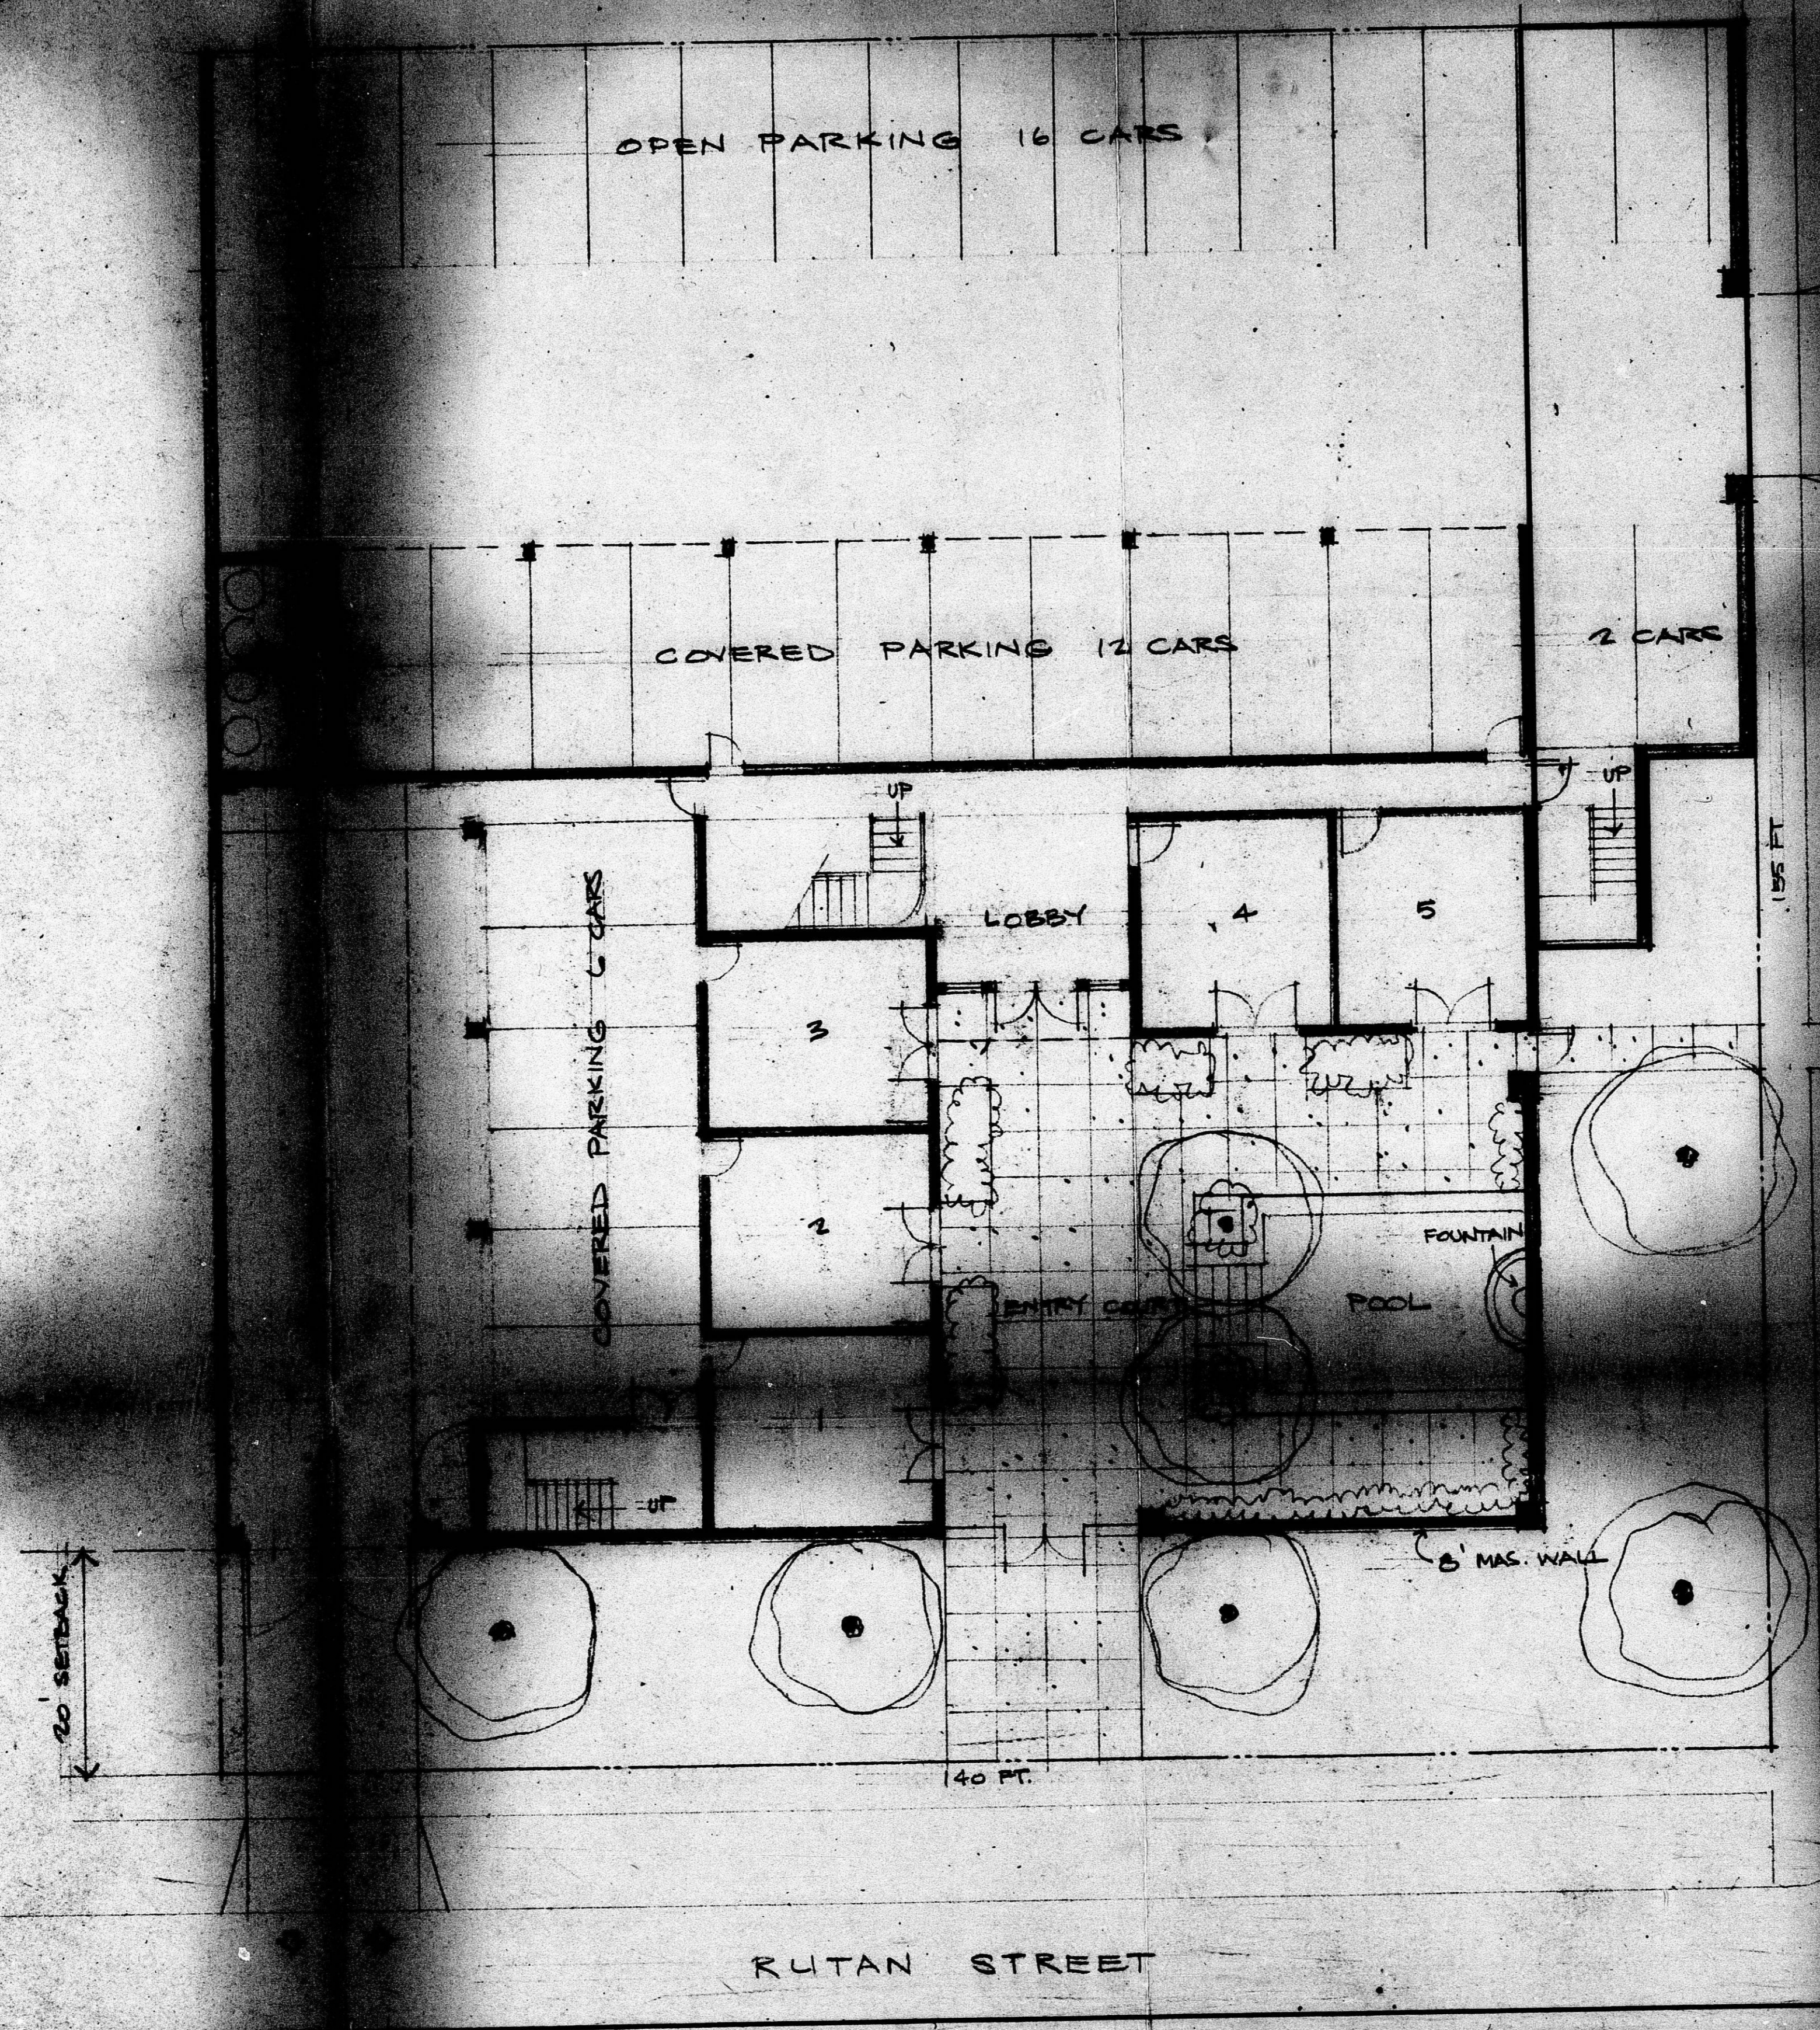

**SITE PLAN** 1/8" = 1'-0"

NO. LIVING UNITS TOTAL	18
COVERED PARKING	12
OPEN "	24
<b>TOTAL PARKING</b>	<b>36 CARS</b>

**BZA 19-72**

**DAVID HAINES, ARCHITECT**  

**BZA 19-72**