











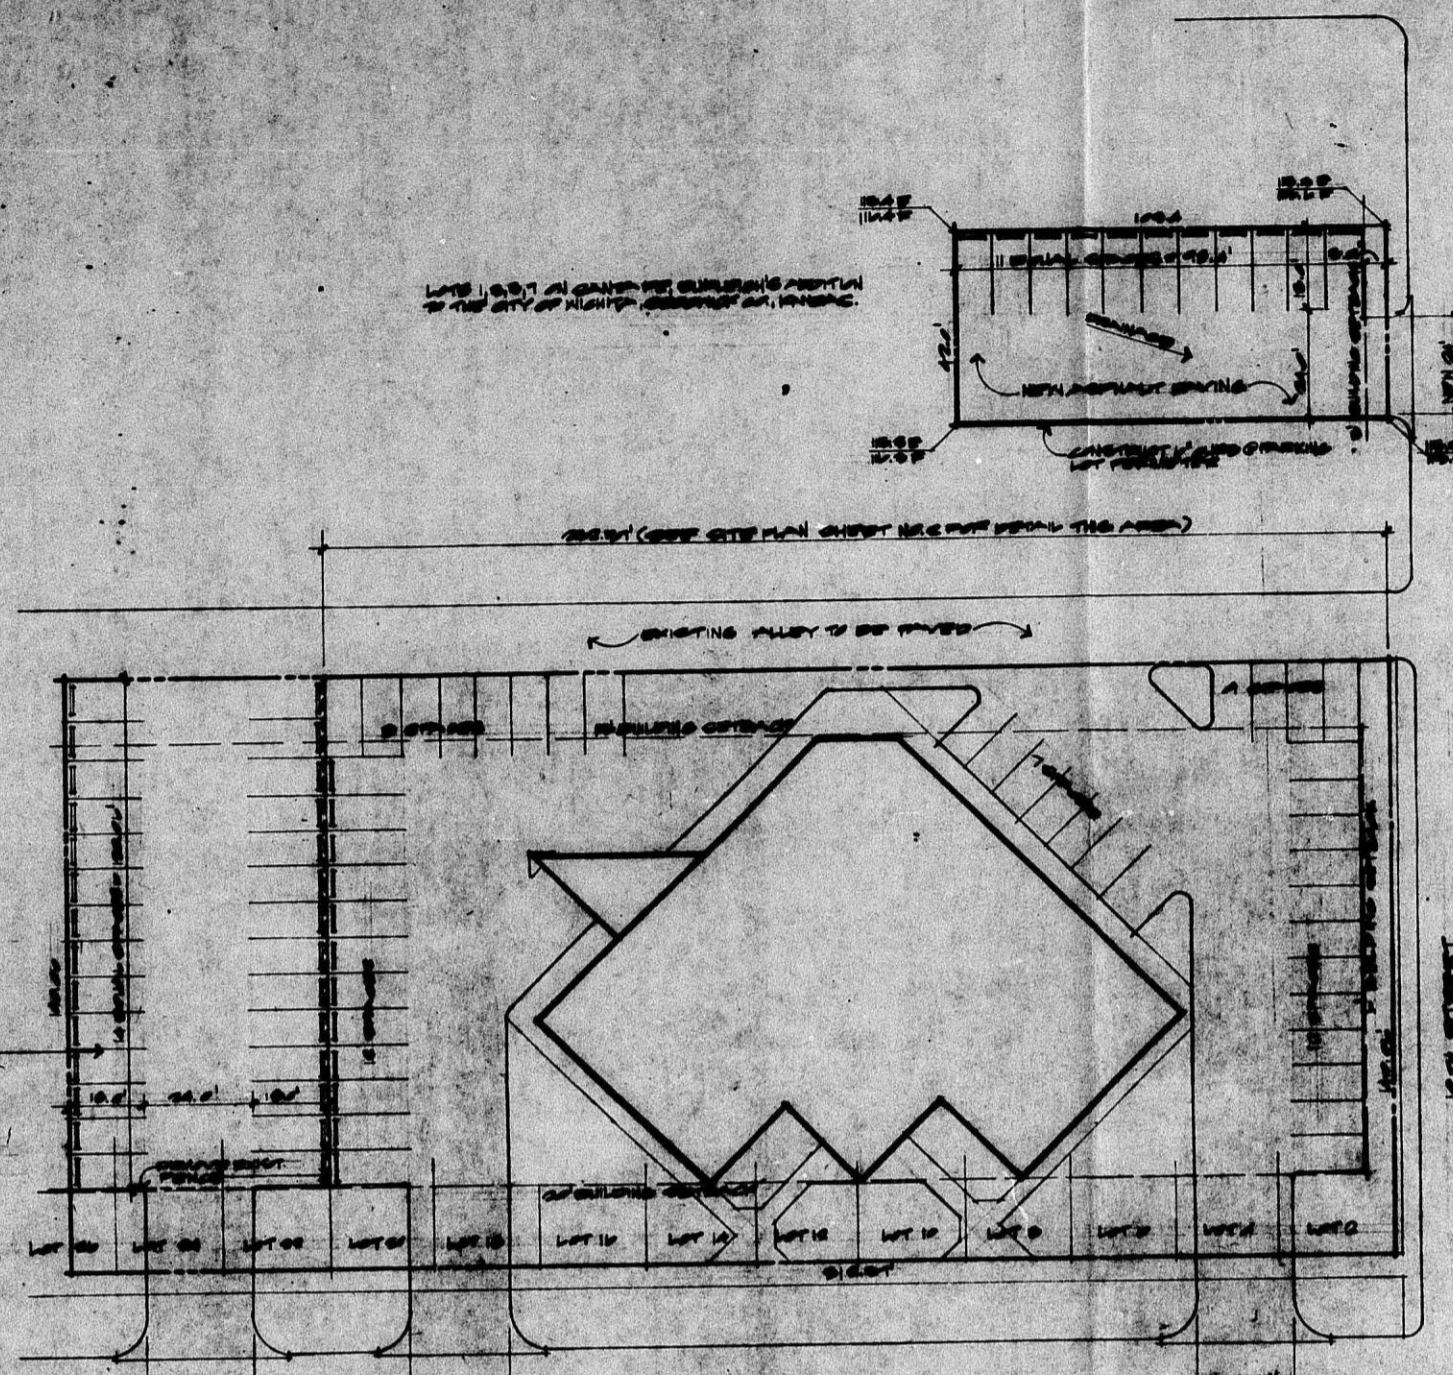


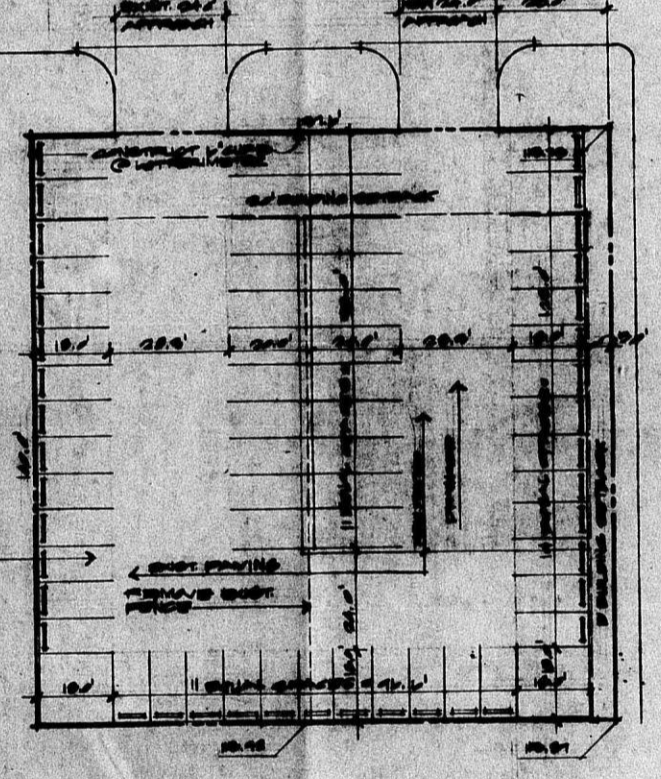

## AREA PLAN

BZA CASE 19-81


1