



BZA 19-87

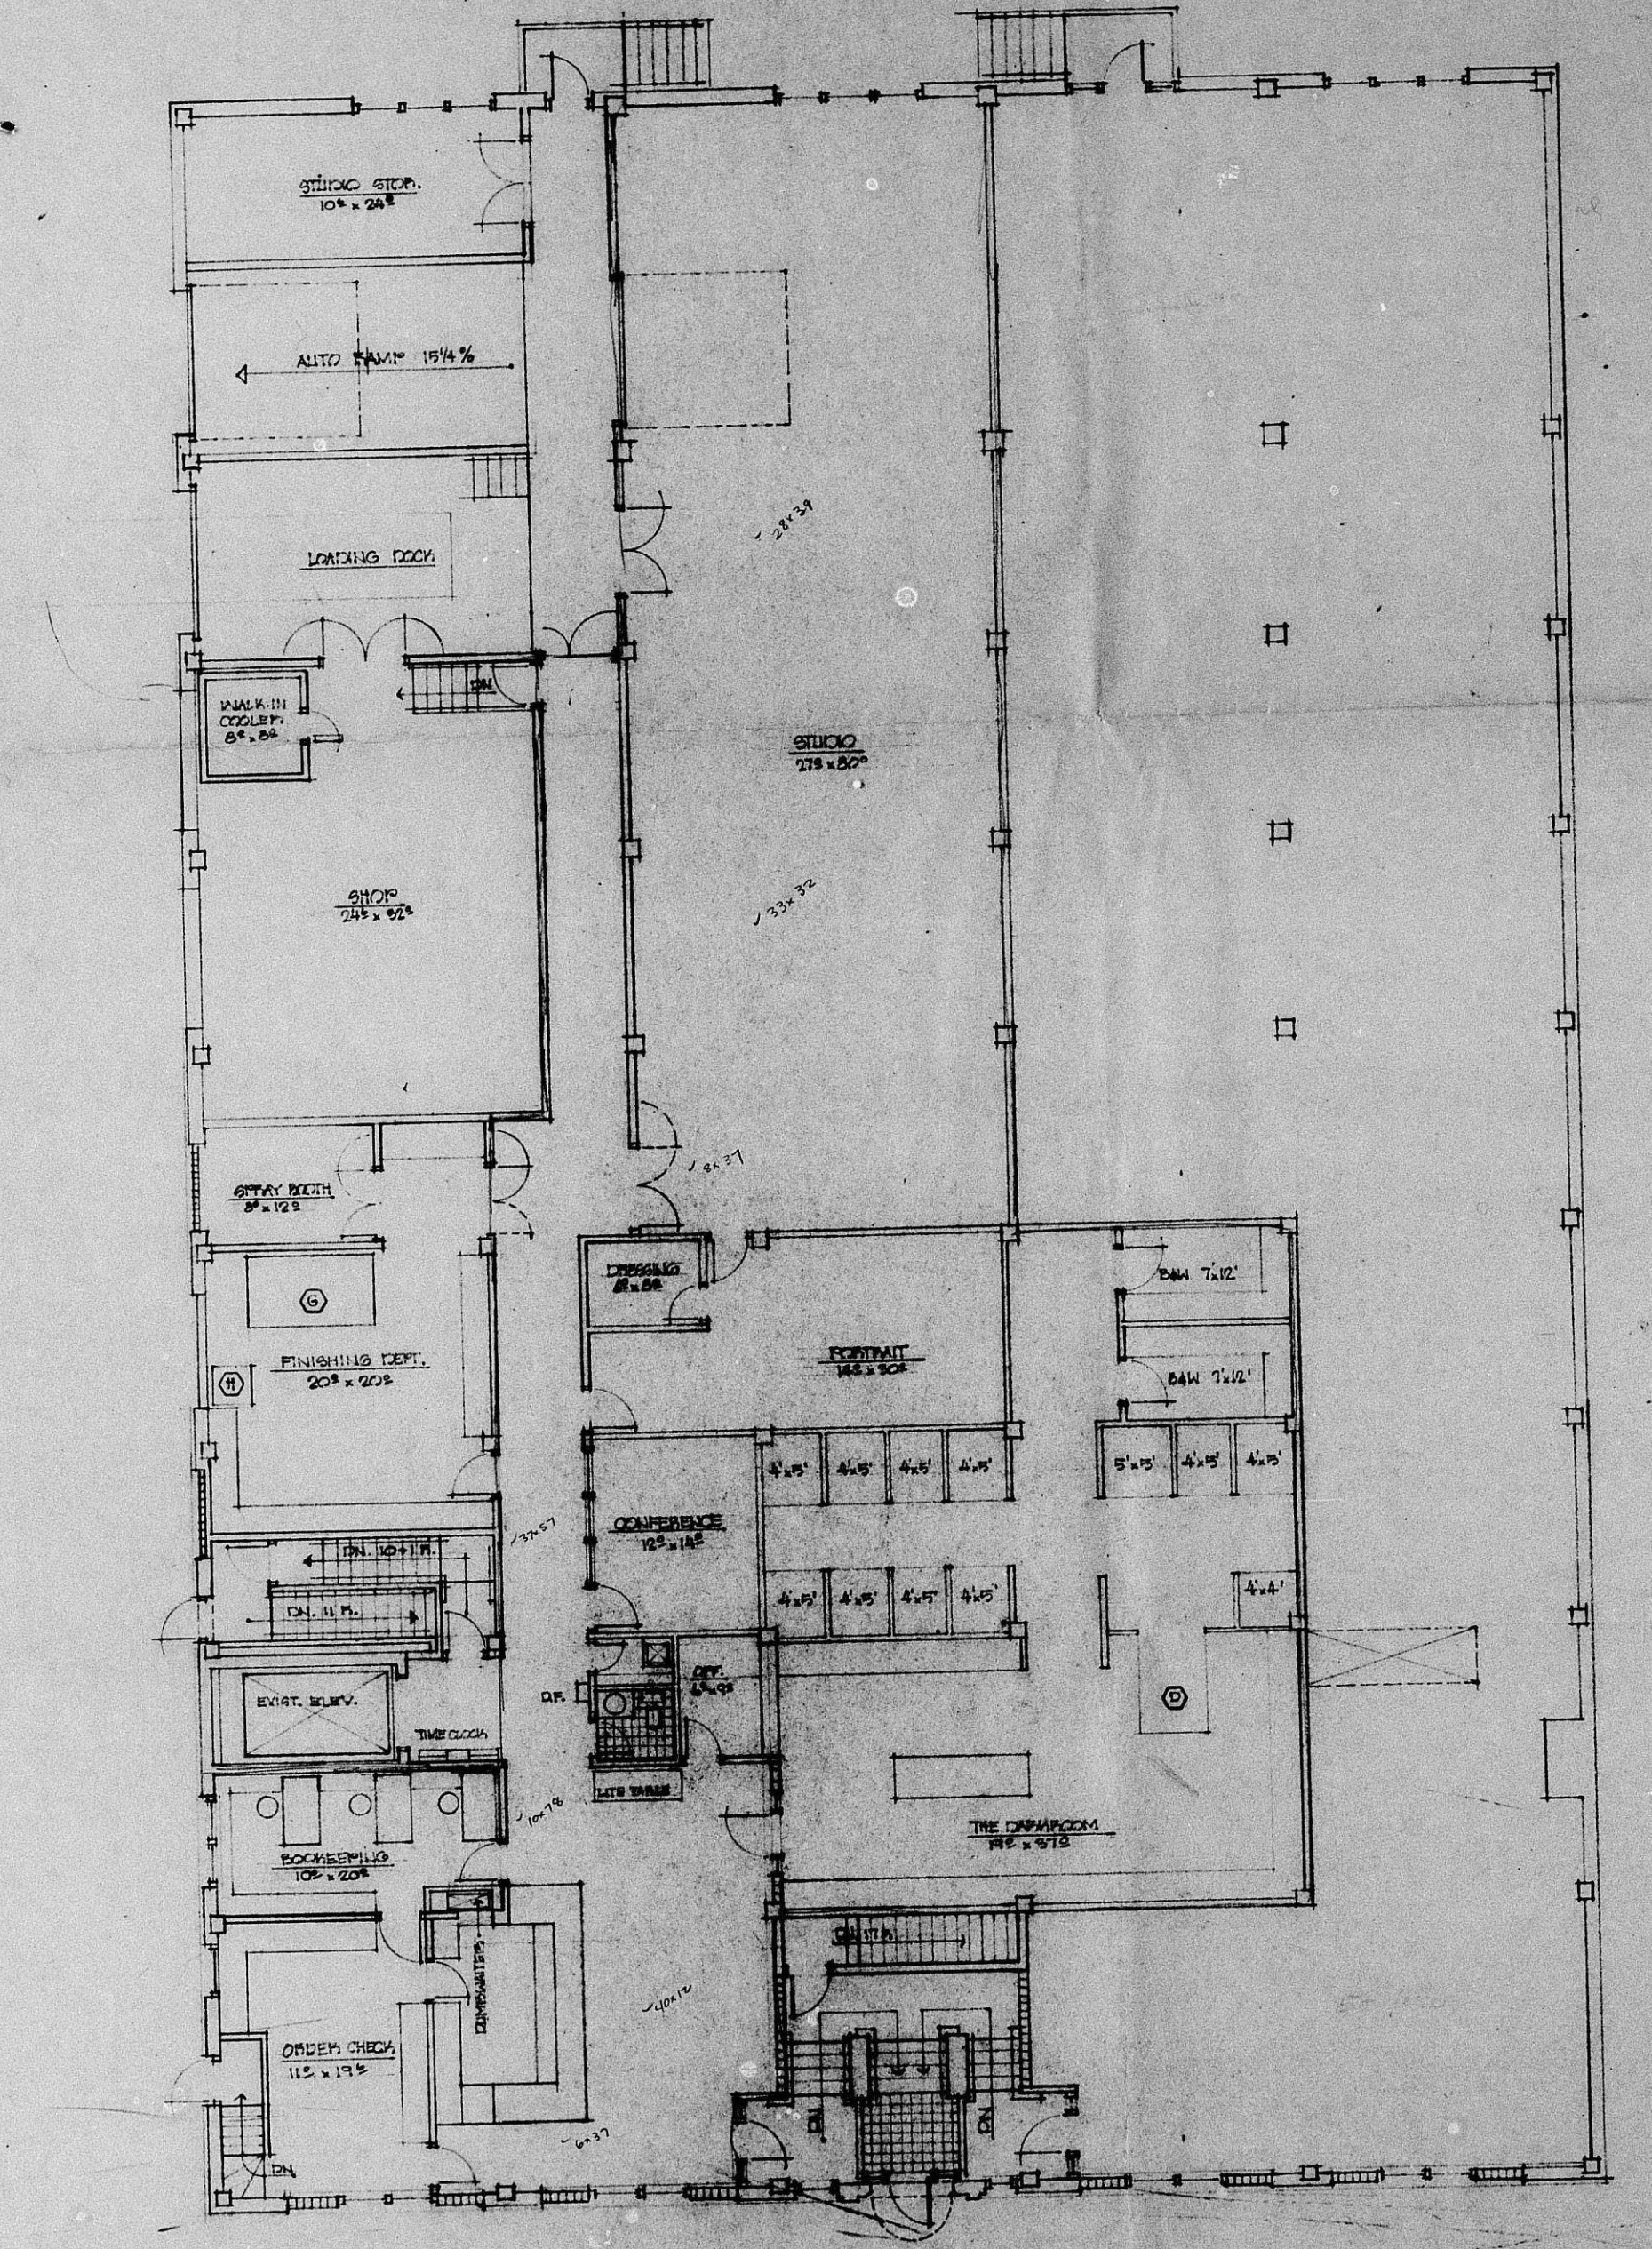

upper level

BZA 19-87

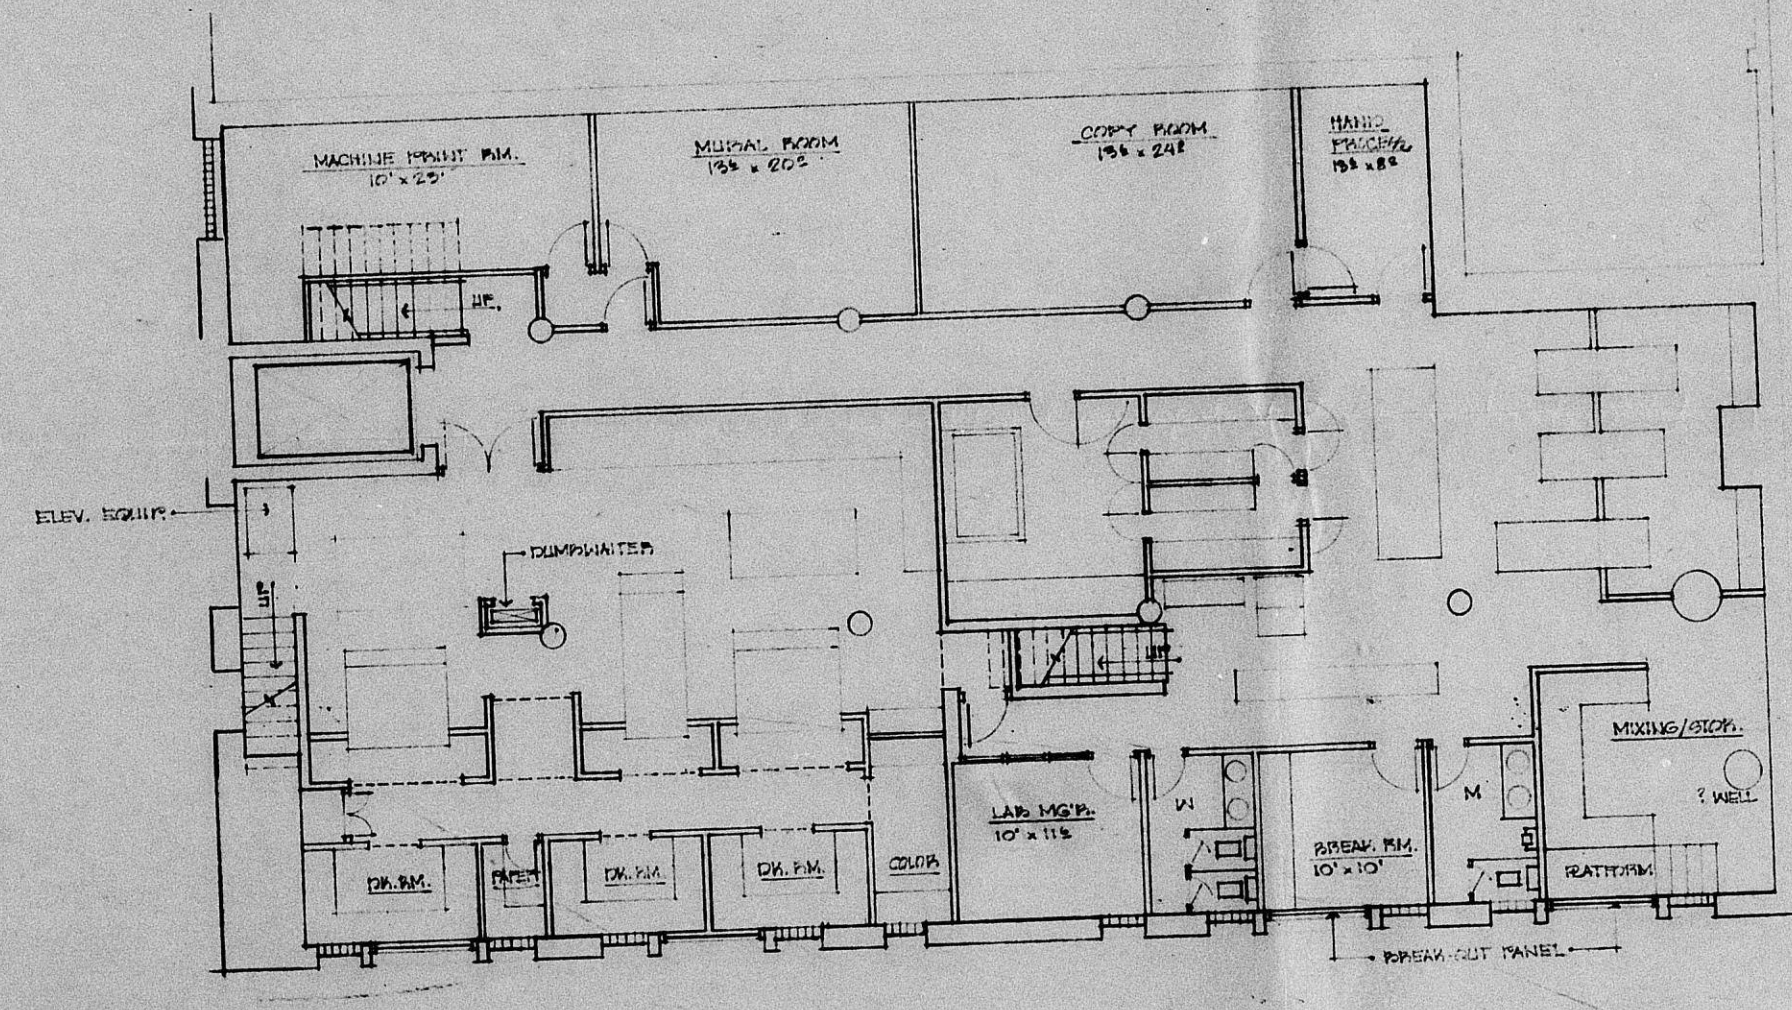

lower level

BZA 19-87

FILMED FROM THE BEST AVAILABLE COPY