

Plant Schedule


QTY	BOTANICAL NAME	COMMON NAME	SIZE	CONDITION	REMARKS
3	Acer fremanii 'Autumn Blaze'	Autumn Blaze Maple	2" Cal.	b&b	Full & Healthy
2	Acer rubrum 'Frank Jr.'	Redpointe Maple	2" Cal.	b&b	Full & Healthy
2	Ulmus parvifolia 'Allee'	Allee Lacebark Elm	2" Cal.	b&b	Full & Healthy
11	Pennisetum Orientale 'Karley Rose'	Karley Rose Grass(KR Grass)	5-Gal.	Container	Full & Healthy
11	Spiraea x bumalda 'Anthony Waterer'	Anthony Waterer Spirea	5-Gal.	Container	Full & Healthy
6	Spiraea japonica 'Goldmound'	Goldmound Spirea	5-Gal.	Container	Full & Healthy

NOTE: VERIFY PLANT TOTALS SHOWN ON PLAN WITH THE TOTALS LISTED IN PLANT SCHEDULE.


Landscape Tabulations

Average Lot Depth 200 L.F. x (10)
 Landscape Street Yard 3200 SF
 Required Landscape Street Yard 2000 SF / 500 (4 Trees) + 1 Tree
 40 Parking Spaces 1Tree/20 spaces= (2 Trees)
 Parking Lot Screening by shrub plantings.

NORTH
No Scale

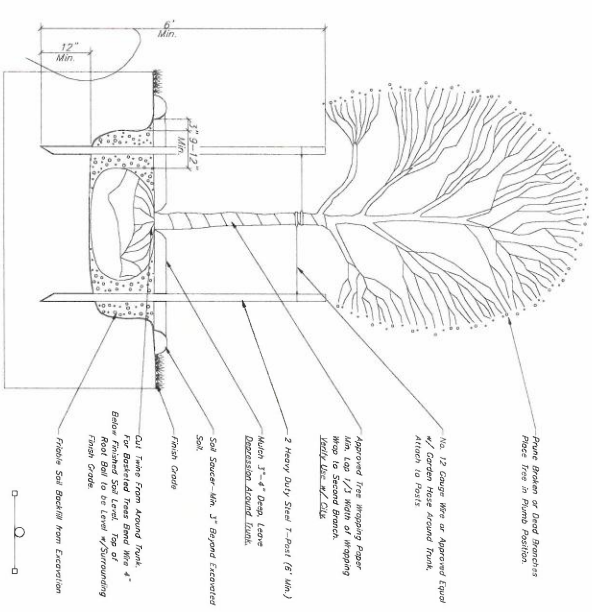

TREE PLANTING & STAKING DETAIL
 No Scale

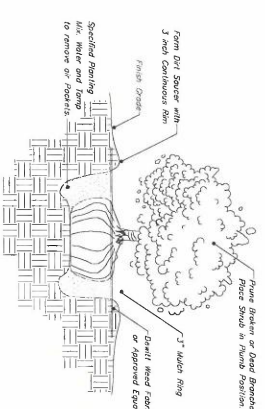

SHRUB PLANTING DETAIL
 No Scale



KVH STEAKHOUSE

Landscape Plan

6/28/23
 Tyler & 29th Street North
 Wichita, Kansas.

LANDSCAPE PLAN

6/28/23
 [Signature]