

WESTLINK VILLAGE FOURTEENTH ADDITION

WICHITA, SEDGWICK COUNTY, KANSAS
(SHEET 1 OF 2 SHEETS)

State of Kansas, County of Sedgwick, SS.

I, Kenneth O. Taylor, Civil Engineer in said State and County, do hereby certify that I have surveyed and platted "WESTLINK VILLAGE FOURTEENTH ADDITION", Wichita, Sedgwick County, Kansas and that the accompanying plat is a true and correct exhibit of said survey described as follows: The SE 1/4 of Section 7, T27S, R14W of the 6th P.M., Sedgwick County, Kansas.

Kenneth O. Taylor, Civil Engineer
Kenneth O. Taylor

Know all men by these presents that we, Thurman W. Smith and Judy A. Smith, husband and wife have caused the land described in the Civil Engineer's certificate to be platted into lots, blocks and streets to be known as "WESTLINK VILLAGE FOURTEENTH ADDITION", Wichita, Sedgwick County, Kansas. Utility easements as indicated on the plat are hereby granted for the construction and maintenance of all public utilities. The streets are hereby dedicated to and for the use of the public. All abutter's rights of access to or from Maize Road, over and across the east line of Lots 1, 2, 3, 4, 5, 7, 8 and 18, Block 1, Lots 1, 22 and 23, Block 2 and Lots 21, 22, 23 and 24, Block 3 are hereby granted to the City of Wichita. All abutter's rights of access to or from 13th Street, over and across the south line of Lots 1 to 22 inclusive, Block 6, Lots 1 to 10 inclusive, Block 17 and Lots 8, 9, 10 and 11, Block 18 are hereby granted to the City of Wichita. All abutter's rights of access to or from Maize Road, over and across the east line of Lot 48, Block 2 are hereby granted to the City of Wichita, provided, however, that Lot 48, Block 2 shall have access to Maize Road at two locations, except over and across the south 40 feet of the east line of said Lot 48, Block 2, such locations to be designated by the City Engineer of Wichita, Kansas. All abutter's rights of access to or from 13th Street, over and across the south line of Lot 48, Block 2 are hereby granted to the City of Wichita, provided, however, that Lot 48, Block 2 shall have access to 13th Street at two locations, except over and across the east 40 feet of the south line of said Lot 48, Block 2, such locations to be designated by the City Engineer of Wichita, Kansas.

Thurman W. Smith
Thurman W. Smith
Judy A. Smith
Judy A. Smith

State of Kansas, County of Sedgwick, SS.

The foregoing instrument was acknowledged before me this 31st day of March, 1977 by Thurman W. Smith and Judy A. Smith, husband and wife.

My Commission expires: May 9, 1977
S. H. SHADE, Notary Public

First National Bank in Wichita, by D.E. Hoffmann
SENIOR VICE PRESIDENT, mortgagee of the land described in the Civil Engineer's certificate, does hereby consent to the platting of "WESTLINK VILLAGE FOURTEENTH ADDITION", Wichita, Sedgwick County, Kansas.

First National Bank in Wichita
D.E. Hoffmann, S.V.P.
Michael J. Hoffman, A.V.P.
ATTEST: Michael J. Hoffman, A.V.P.

State of Kansas, County of Sedgwick, SS.


The foregoing instrument was acknowledged before me this 1st day of April, 1977 by D.E. Hoffmann, Senior Vice President of First National Bank in Wichita, a Kansas corporation, on behalf of the corporation.

My Commission expires: Feb 23, 1980
James R. Washburn, Notary Public

This plat of "WESTLINK VILLAGE FOURTEENTH ADDITION", Wichita, Sedgwick County, Kansas has been submitted to and approved by the Wichita-Sedgwick County Metropolitan Area Planning Commission, Wichita, Kansas.

Dated this 9th day of December, 1976.

Wichita-Sedgwick County Metropolitan Area Planning Commission
By William J. Goebel, Chairman
William J. Goebel
Robert A. Lakin, Secretary
Robert A. Lakin

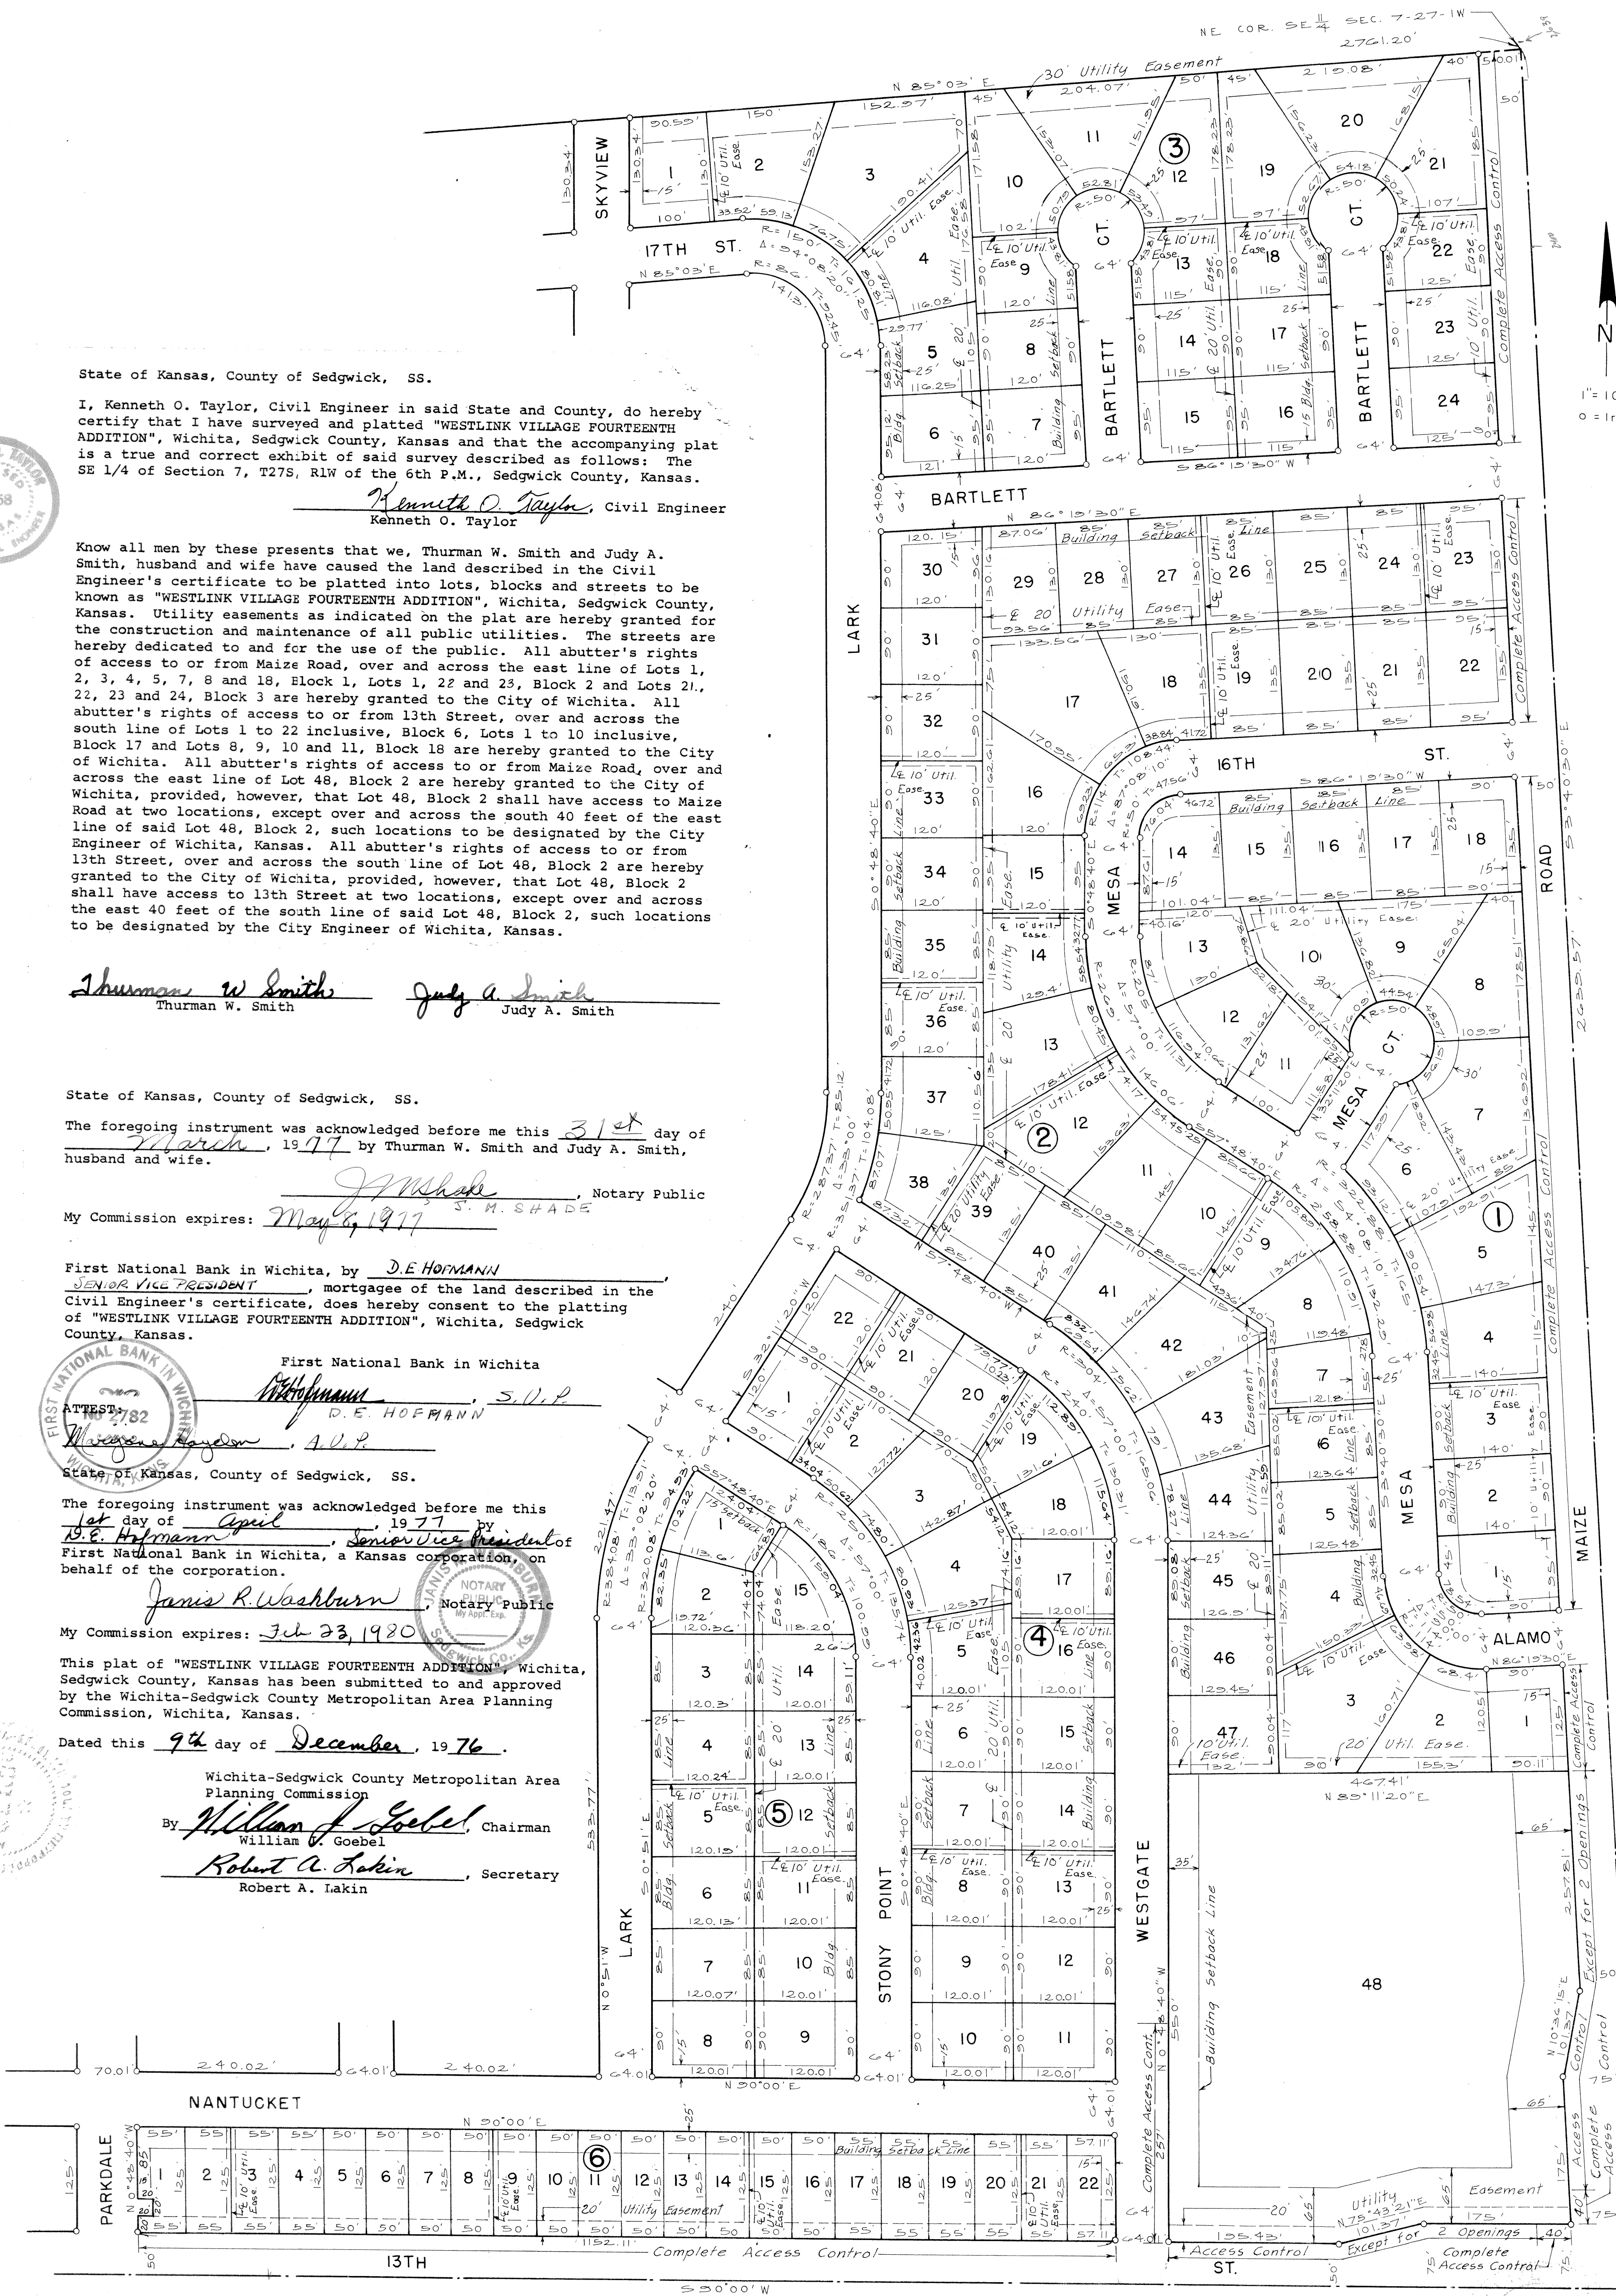

This plat approved and all dedications shown hereon accepted by the Board of City Commissioners of the City of Wichita, Kansas, this 26th day of April, 1977.

Tony Casado, Mayor
Tony Casado
Donald C. Gisick, City Clerk
Donald C. Gisick

This plat approved and all dedications shown hereon accepted by the Board of County Commissioners of Sedgwick County, Kansas, this 10 day of May, 1977.

ATTEST: Pat Kettler, Chairman
Pat Kettler
Dorothy K. White, County Clerk
Dorothy K. White
John Hale, Commissioner
John Hale
Pat Kettler, Commissioner
Pat Kettler

Entered on transfer record this 10 day of May, 1977.

Dorothy K. White, County Clerk
Dorothy K. White

State of Kansas, County of Sedgwick, SS.

This is to certify that this instrument was filed for record in the Register of Deeds Office at 11:00 o'clock A.m., on the 10th day of May, 1977.

Bette F. McCart, Register of Deeds
Bette F. McCart
Pat Kettler, Deputy
Pat Kettler



This digital plat record accurately reproduces in all details the original plat filed with the Sedgwick County Register of Deeds. Digitized under the supervision of Register of Deeds Bill Meek by Sedgwick County Geographic Information Systems.

Bill Meek, Register of Deeds
Digitized rendition of original signature