

SCALE:


1"=40'-0"



LANDSCAPING SCHEDULE							
	PLAN KEY	QUANTITY	COMMON NAME	BOTANICAL NAME	SIZE	SPACING	AMT.
⑥	(1)	6	CRANBERRY COTONEASTER	COTONEASTER APIICULATUS	2 GAL	5'-6"	3
⑥	(1)	6	FLOWERING QUINCE	CHAENOMELES LAGENARIA	2 GAL	24'-6"	3
⑥	(1)	2	ARISTOCRAT FEAR	TYRUS GALLERYANA "ARISTOCRAT"	3' CALIF	15'-20"	30
⑥	(1)	41	CANAERT JUNIPER	JUNIPERUS CANAERTII	6" HIGH	50'-6"	35
⑥	(1)	8	BARBERSHORN	BERBERIS 'ROD' 'GALOU'	2 GAL	5'-6"	3
⑥	(1)	6	BARBERSHORN	TYRACANTHA YONKEI	2 GAL	5'-6"	3

* SPACE CANAERT JUNIPERS MAX. 40' O.C. ALONG BERMED EAST, WEST AND NORTH BLDG. ELEVATIONS

Austrian Pine

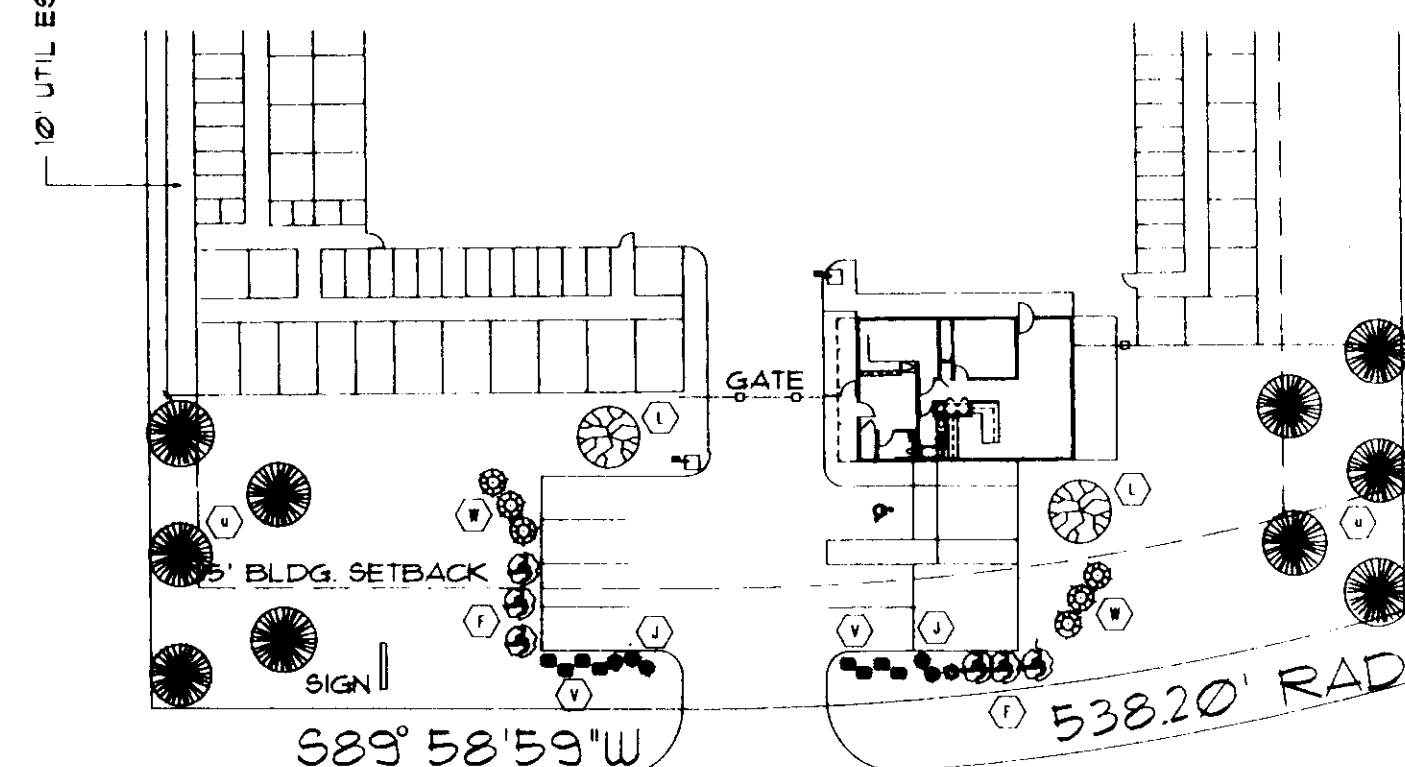

SCALE:

1"=40'-0"



The west 260.00 feet of Lot 2, Woodland Heights 2nd Addition, Wichita (Sedgwick County), Kansas.

DR-59 Parcel 10
LANDSCAPE PLAN
DATE 05/02/07 TX
MAPD Cont 1 of 2